


FHWA REG NO.	STATE	PROJECT NO.	YEAR	SHEET NO.	TOTAL SHEETS
7	KANSAS	STP-N012(901)	1999	33	131

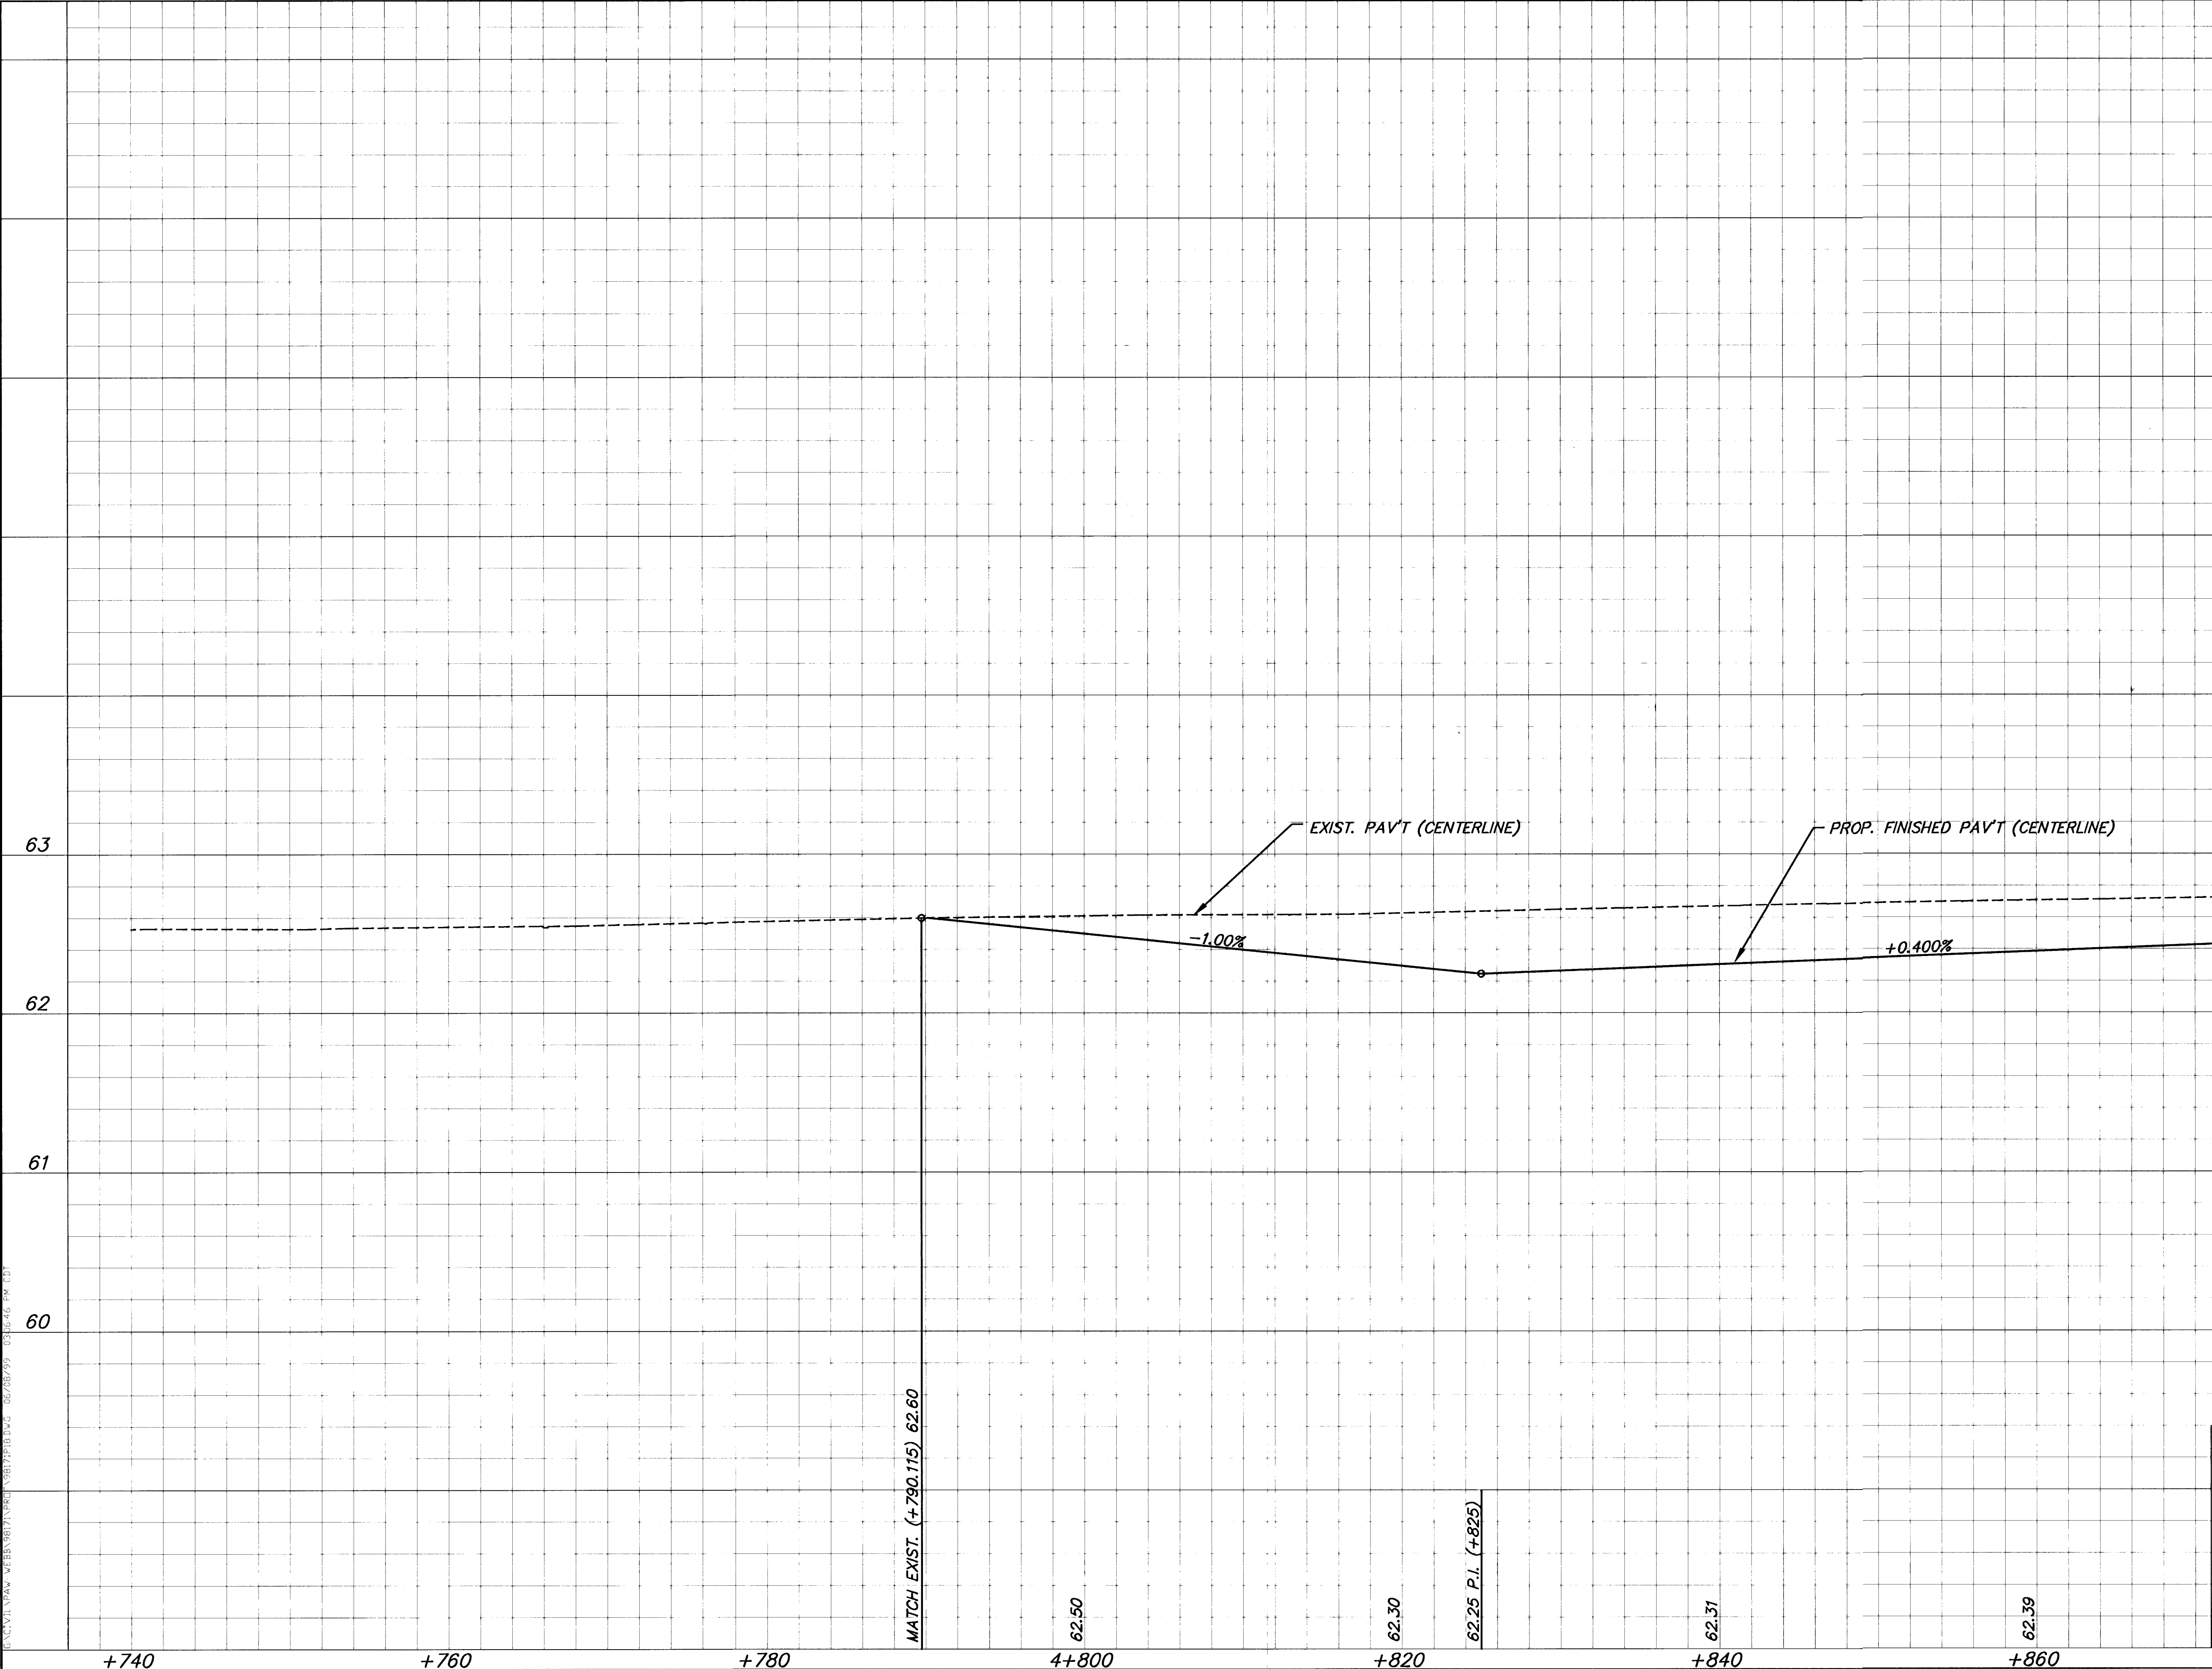

KANSAS DEPARTMENT OF TRANSPORTATION

WEBB ROAD

STA. 4+740 TO STA. 4+880

PROJ. NO. STP-N012(901)

MKEC ENGINEERING CONSULTANTS, INC.

WICHITA, KANSAS

DESIGNED BY: JTC

CHECKED BY: GJA

DRAWN BY: GJR/MLW

DATE: JUNE 1999

SHEET 33 OF 131