

REFERENCES NOTED	BY	DATE
REFERENCES CHECKED		


SE COR. SEC. 32, T27S, R2E, 6TH PM
1. PAWNEE C/L STA. 5+000.00 = WEBB RD. C/L STA. 5+000.00
2. 25 mm PIPE IN THIMBLE 200 mm BELOW PVMT.
3. NAIL & WASHER IN NE SIDE PP, 15.591 m SW
4. NAIL & WASHER IN N. SIDE PP, 15.606 m SE
5. NAIL & WASHER IN S SIDE GUY POLE, 21.336 m NE
6. PK NAIL & WASHER IN E SIDE PP, 20.665 m NW

STA. 4+956.67 WEBB RD. CONSTRUCT CURB INLET (TYPE 1A) 10.37 m LT. L=1.93 m, W=1.32 m INLET TOP=62.00 INSTALL 450 mm x 34.34 m STORM SWR. (RCP)(N) SEE SHEET NO. 51 & 57

PROP. WATER MAIN IMPROVEMENTS SEE SHEETS 40-43

SEE SHEET 39 FOR INTERSECTION DETAILS

SEE SHEET NO. 26

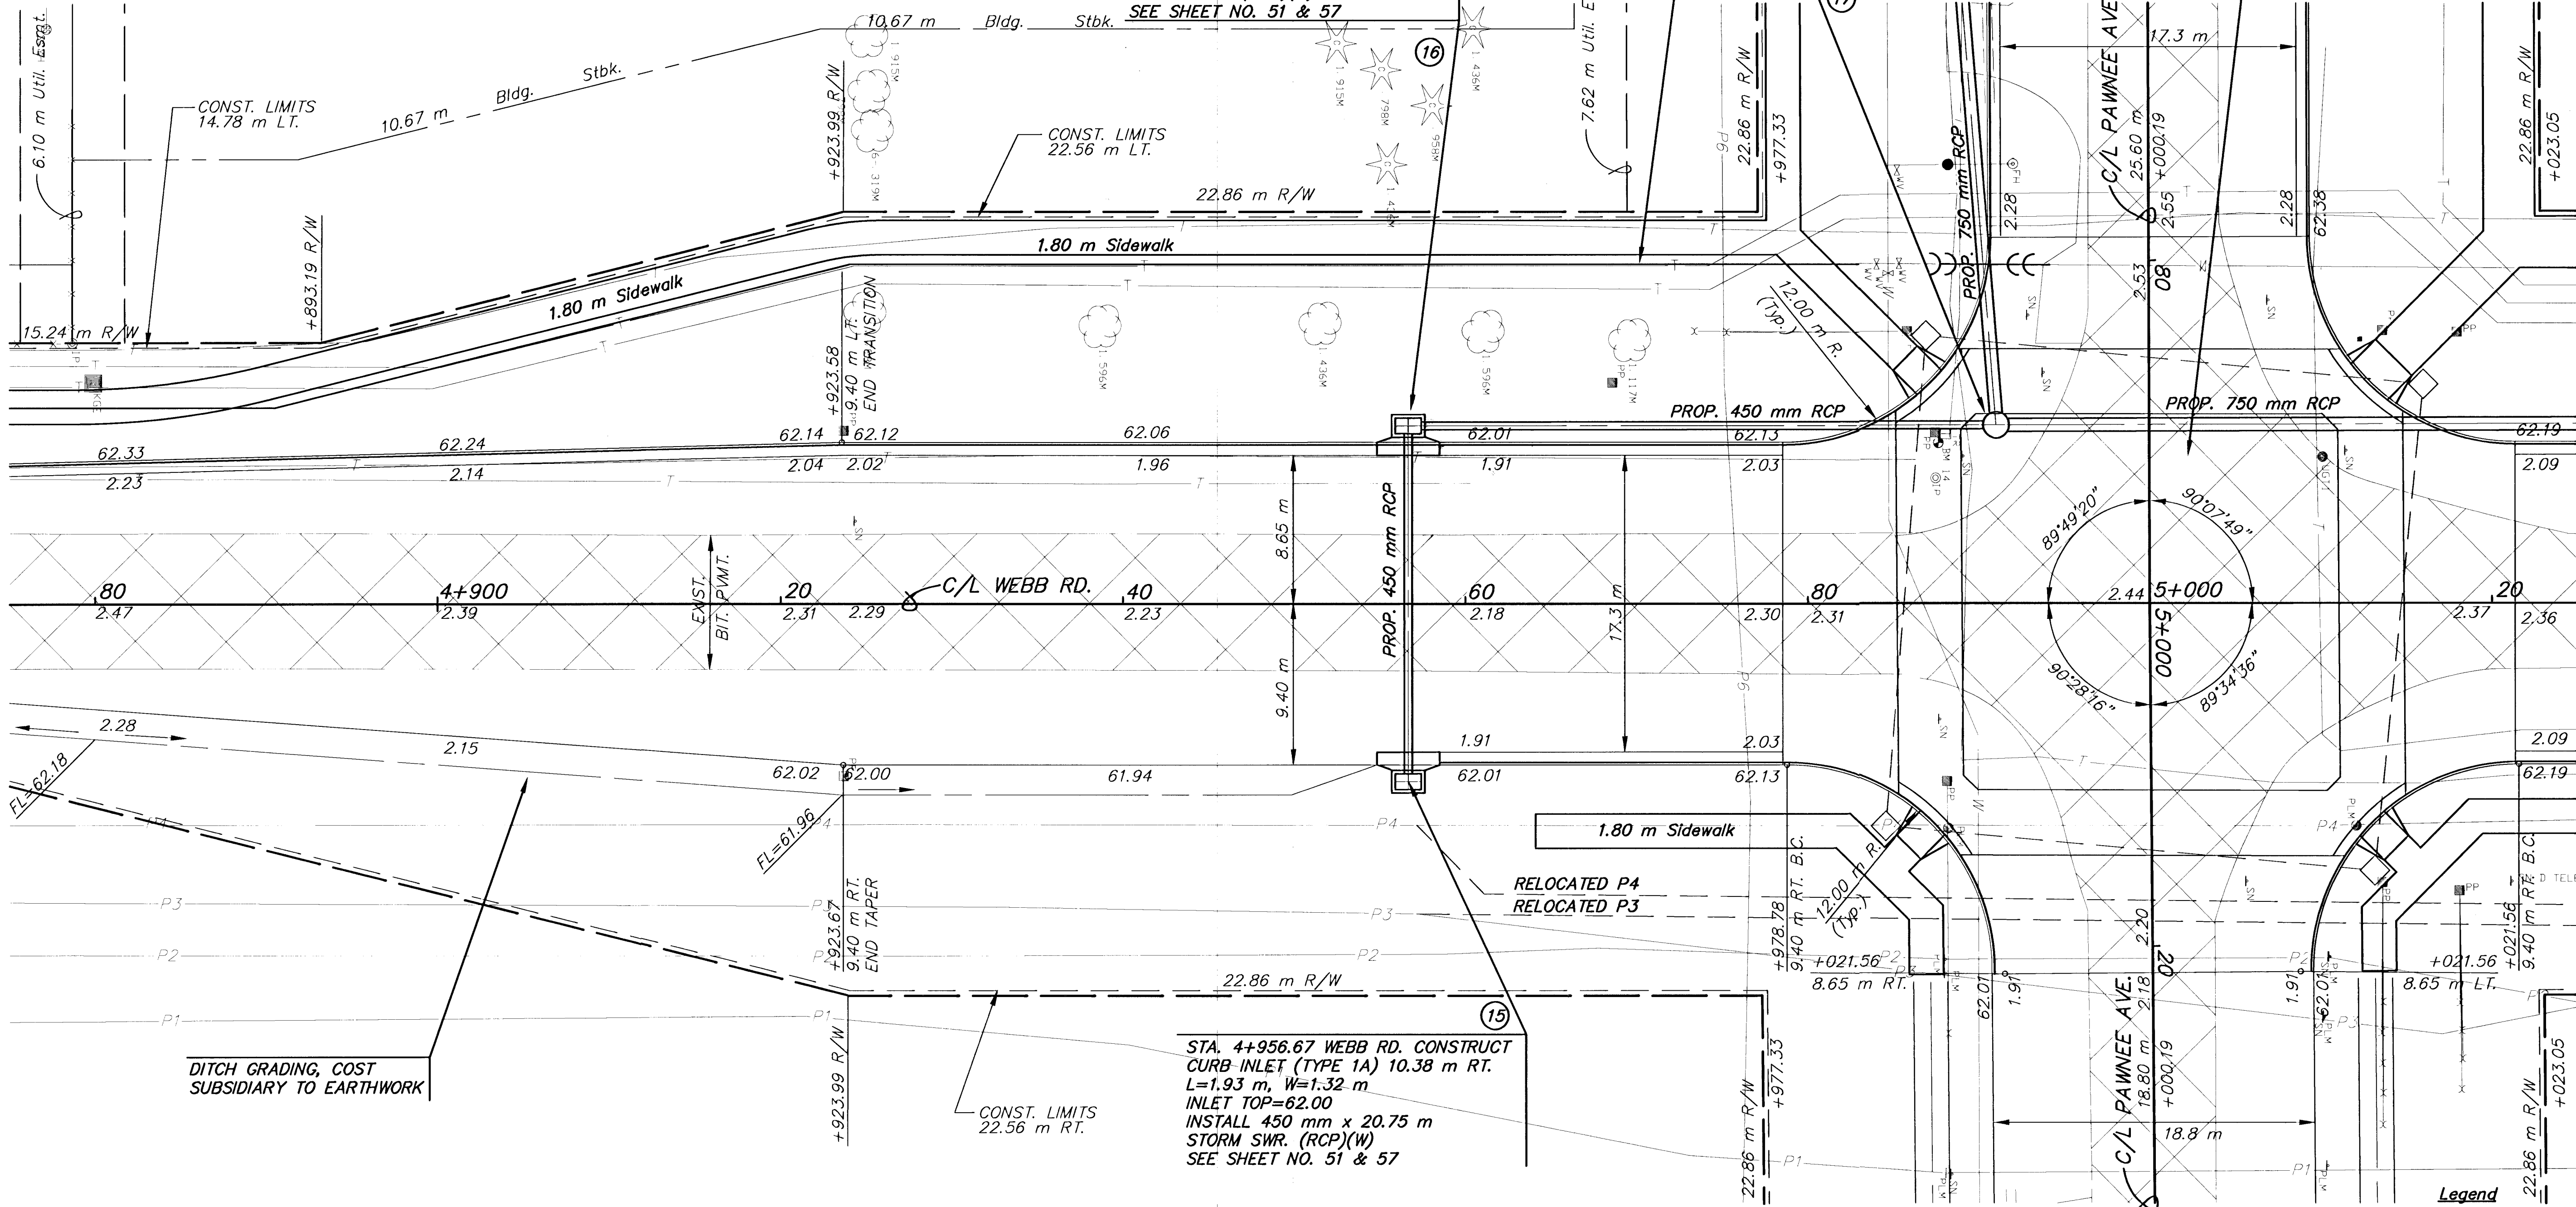

DITCH GRADING, COST SUBSIDIARY TO EARTHWORK

BM #14 RR spike in NE. side of Power Pole on SW cor. of Pawnee & Webb. 12.34 m Rt. of Pawnee C/L Sta. 4+990.64 9.32 m Lt. of Webb C/L Sta. 4+987.64 Elev.=63.357

STA. 4+956.67 WEBB RD. CONSTRUCT CURB INLET (TYPE 1A) 10.38 m RT. L=1.93 m, W=1.32 m INLET TOP=62.00 INSTALL 450 mm x 20.75 m STORM SWR. (RCP)(W) SEE SHEET NO. 51 & 57

UTILITY OWNERS

- TV - Cox Communications (316)262-4270
- P1 - 12" Williams Natural Gas 1-800-324-9696
- P2 - 20" Williams Natural Gas 1-800-324-9696
- P3 - 4" Raytheon Aircraft (316)676-6867
- P4 - 4" Raytheon Aircraft (316)676-6867
- P5 - 18" Williams Natural Gas 1-800-324-9696
- P6 - 6" Conoco Pipe Line Co. 1-800-231-2551
- G - 6" Kansas Gas Service (316)832-3168
- E - KGE (316)261-6944
- SS - City of Wichita Water & Sewer Dept. (316)262-6000
- SWS - City of Wichita Water & Sewer Dept. (316)262-6000
- T - Southwestern Bell Telephone Co. 1-800-734-7590
- W - 16" City of Wichita Water & Sewer Dept. (316)262-6000

Legend
Pavement, Median, Driveway and/or Sidewalk Removal

NO.	DATE	REVISIONS	BY	APP'D
2				
1				
KANSAS DEPARTMENT OF TRANSPORTATION				
WEBB RD.				
STA. 4+880 TO STA. 5+020				
PROJ. NO. 87 STP-N-0129-01				
MKEC ENGINEERING CONSULTANTS, INC.				
WICHITA, KANSAS				
DESIGNED BY:	JTC	CHECKED BY:	GJA	
DRAWN BY:	GJR,MLW	DATE:	JUNE 1999	SHEET 34 OF 131