
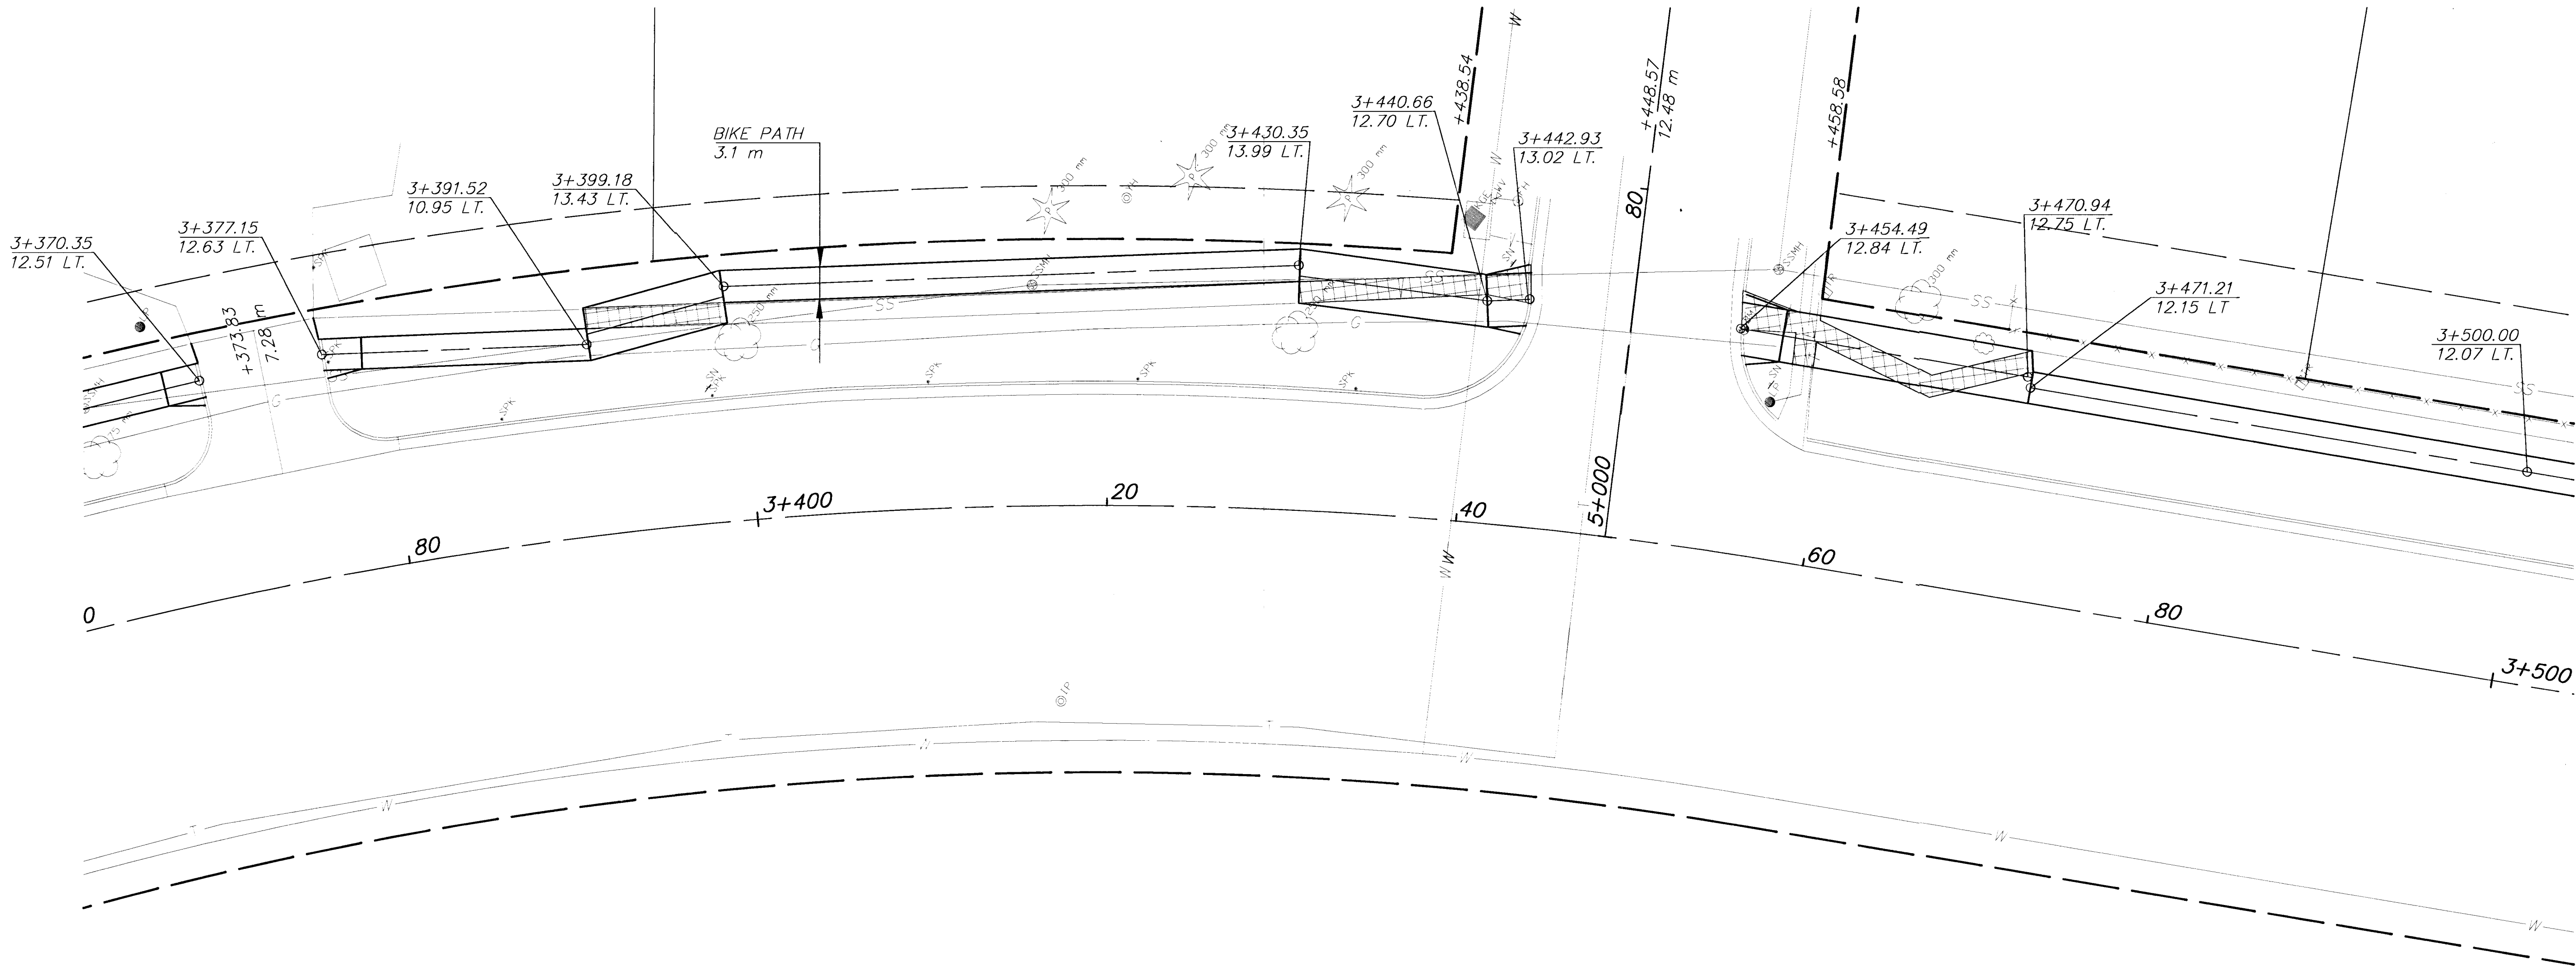


FHWA REG NO.	STATE	PROJECT NO.	YEAR	SHEET NO	TOTAL SHEETS
7	KANSAS	STP-N012(901)	1999	73	131

REFERENCES NOTED	BY	DATE
REFERENCES CHECKED		

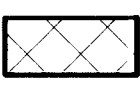

 Pavement, Median, Driveway
and/or Sidewalk Removal

2					
1					
NO.	DATE	REVISIONS	BY	APP'D	
KANSAS DEPARTMENT OF TRANSPORTATION ROAD SIDE IMPROVEMENTS PAWNEE AVE. STA. 3+380 TO STA. 3+500 PROJ. NO. 87 STP-N-0129-01 SEDGWICK COUNTY					
MID-KANSAS ENGINEERING CONSULTANTS, INC. WICHITA, KANSAS					
DESIGNED BY:	JTC	CHECKED BY:	GJA		
DRAWN BY:	GJR,MLW	DATE:	JUNE 1999	SHEET	73 OF 131

G:\CIVIL\PAW-WEED\98171\ROADSIDE\3.DWG

G:\CIVIL\PAW-WEED\98171\ROADSIDE\3.DWG Fri Jul 14 15:16:44 2000