


FHWA REG NO.	STATE	PROJECT NO.	YEAR	SHEET NO	TOTAL SHEETS
7	KANSAS	STP-N012(901)	1999	76	131

REFERENCES NOTED	BY	DATE
REFERENCES CHECKED		

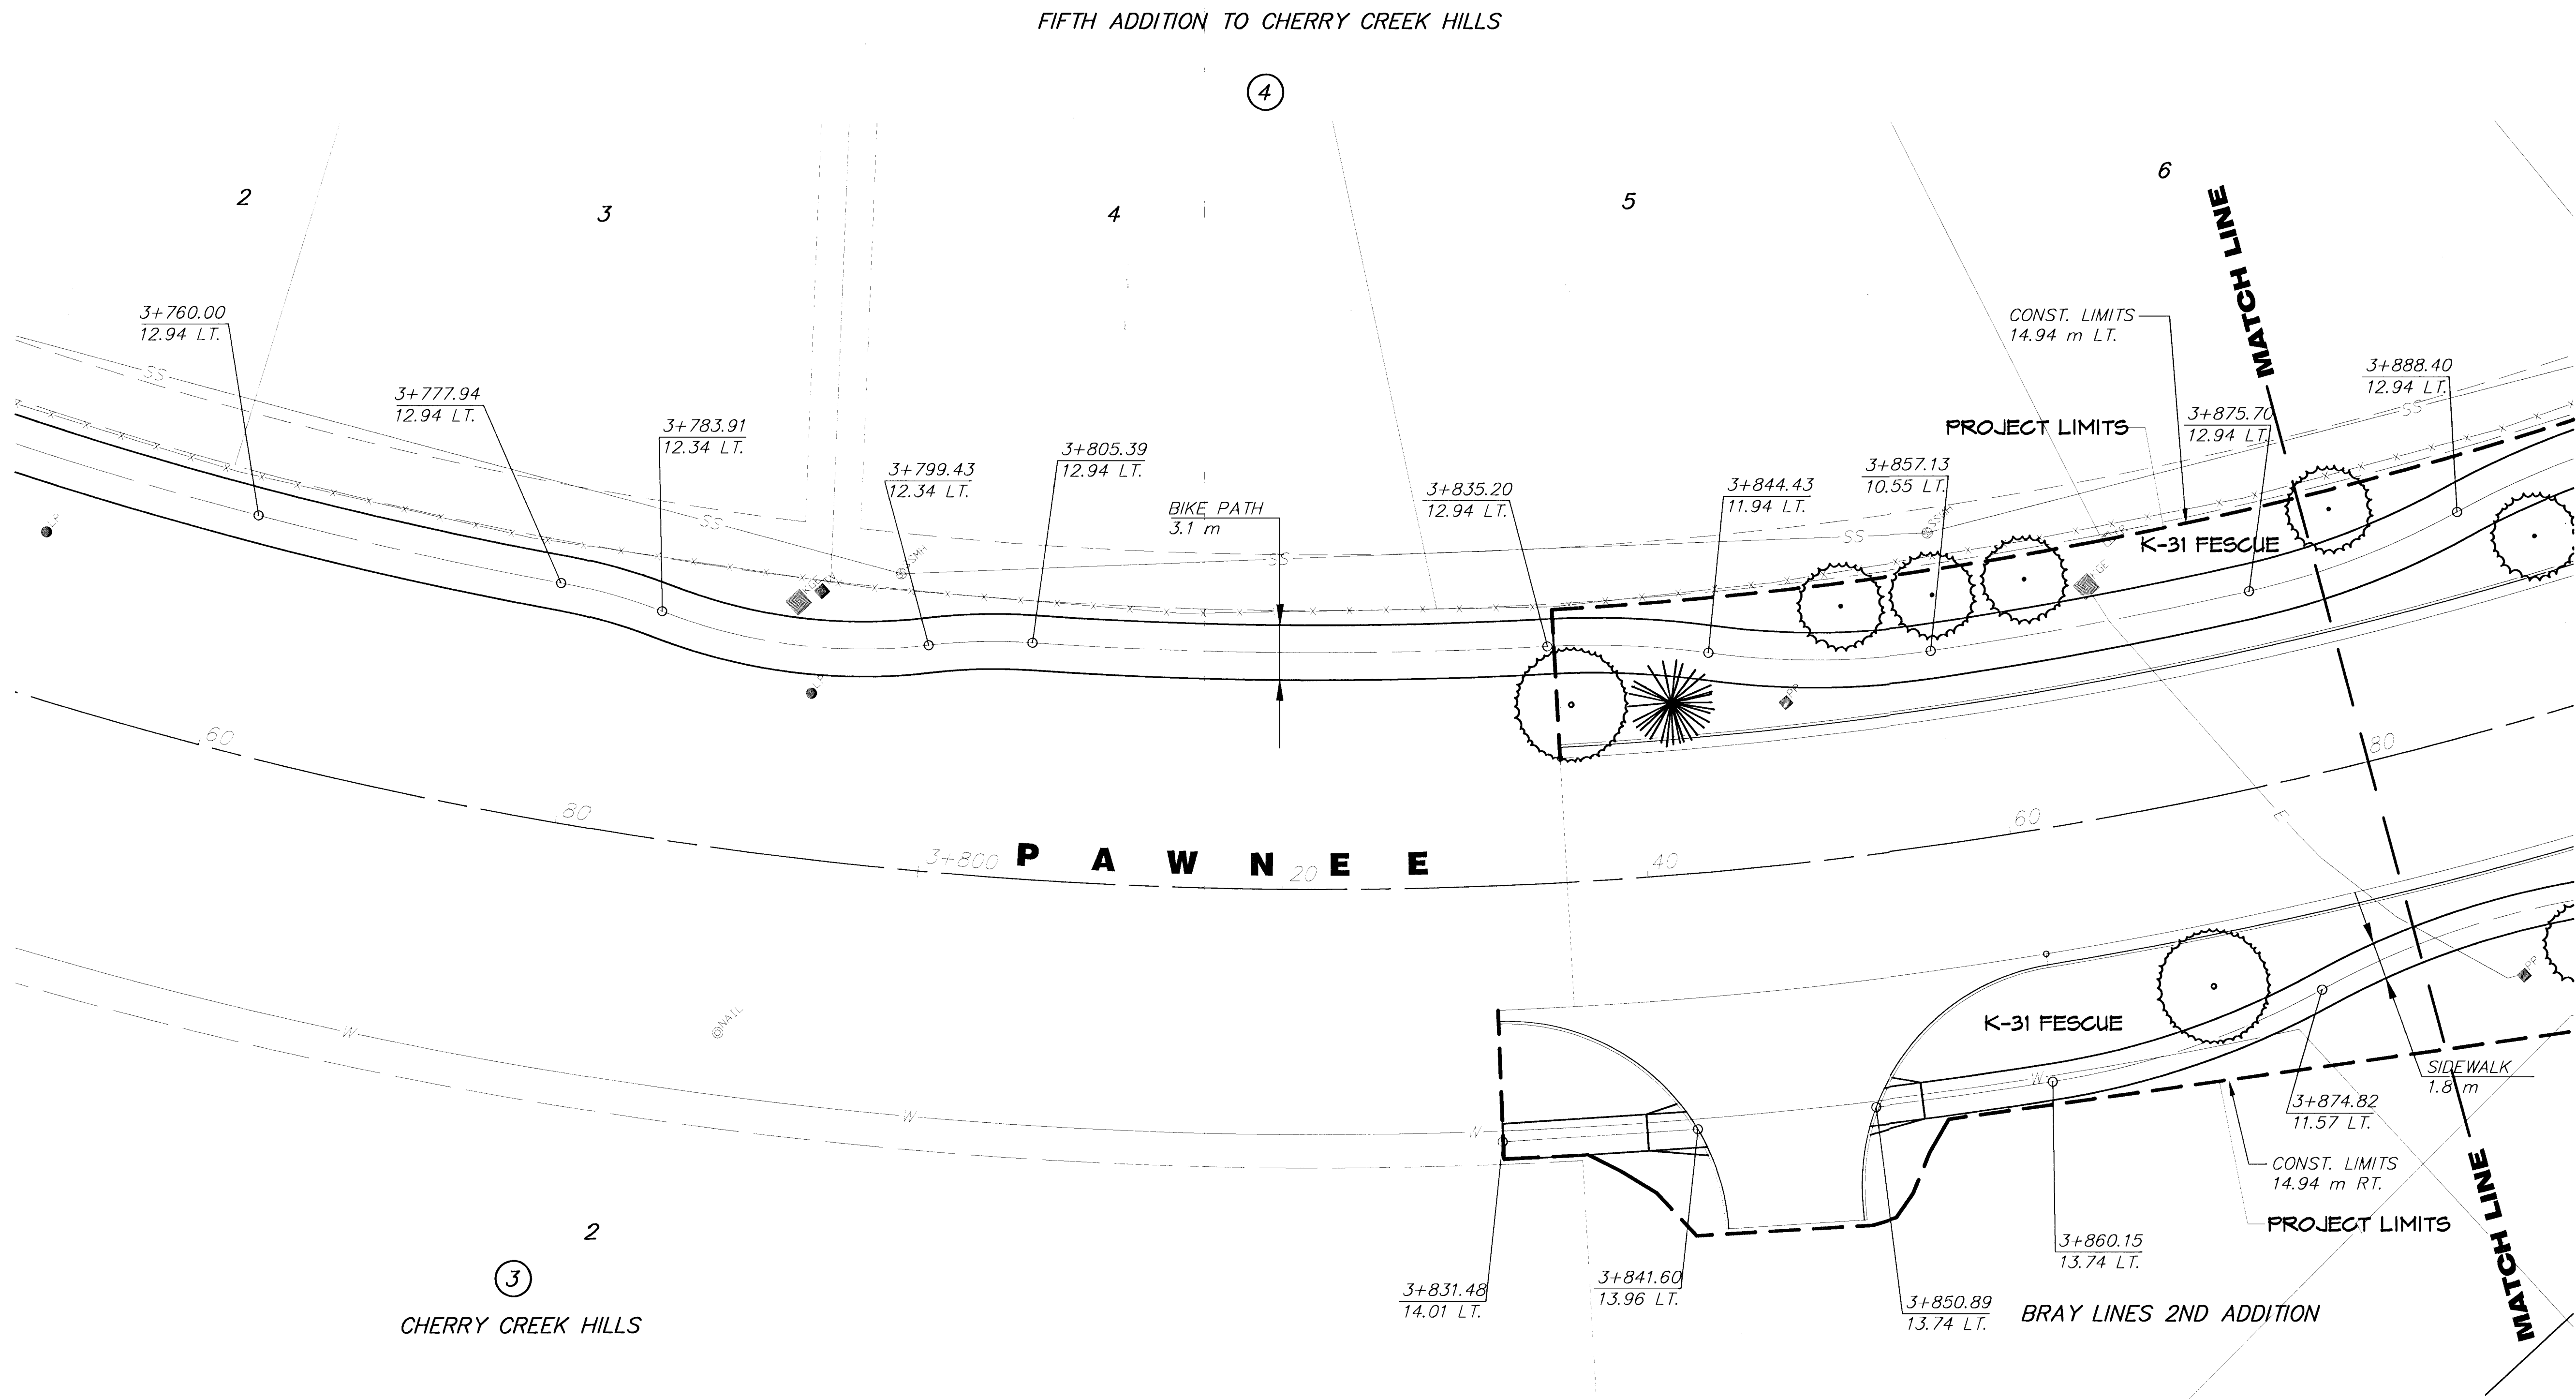

1:200



PLAN: Lat. & Long. (meters)
PROFILE: Horiz. same as above,
Vert. 0.2

SCALE: 1 : 20

PLANTING & LANDSCAPING BY SEPARATE CONTRACT

2				
1				
NO.	DATE	REVISIONS	BY	APP'D
KANSAS DEPARTMENT OF TRANSPORTATION ROAD SIDE IMPROVEMENTS PAWNEE AVE. STA. 3+760 TO STA. 3+880 PROJ. NO. STP-N012(901) SEDGWICK COUNTY				
MID-KANSAS ENGINEERING CONSULTANTS, INC. WICHITA, KANSAS				
DESIGNED BY:	JTC/LAP	CHECKED BY:	GJA	
DRAWN BY:	GJR,MLW/LAP	DATE:	JUNE 1999	SHEET 76 OF 131