


FHWA REG NO.	STATE	PROJECT NO.	YEAR	SHEET NO	TOTAL SHEETS
7	KANSAS	STP-N012(901)	1999	81	131

REFERENCES NOTED	DATE
REFERENCES CHECKED	

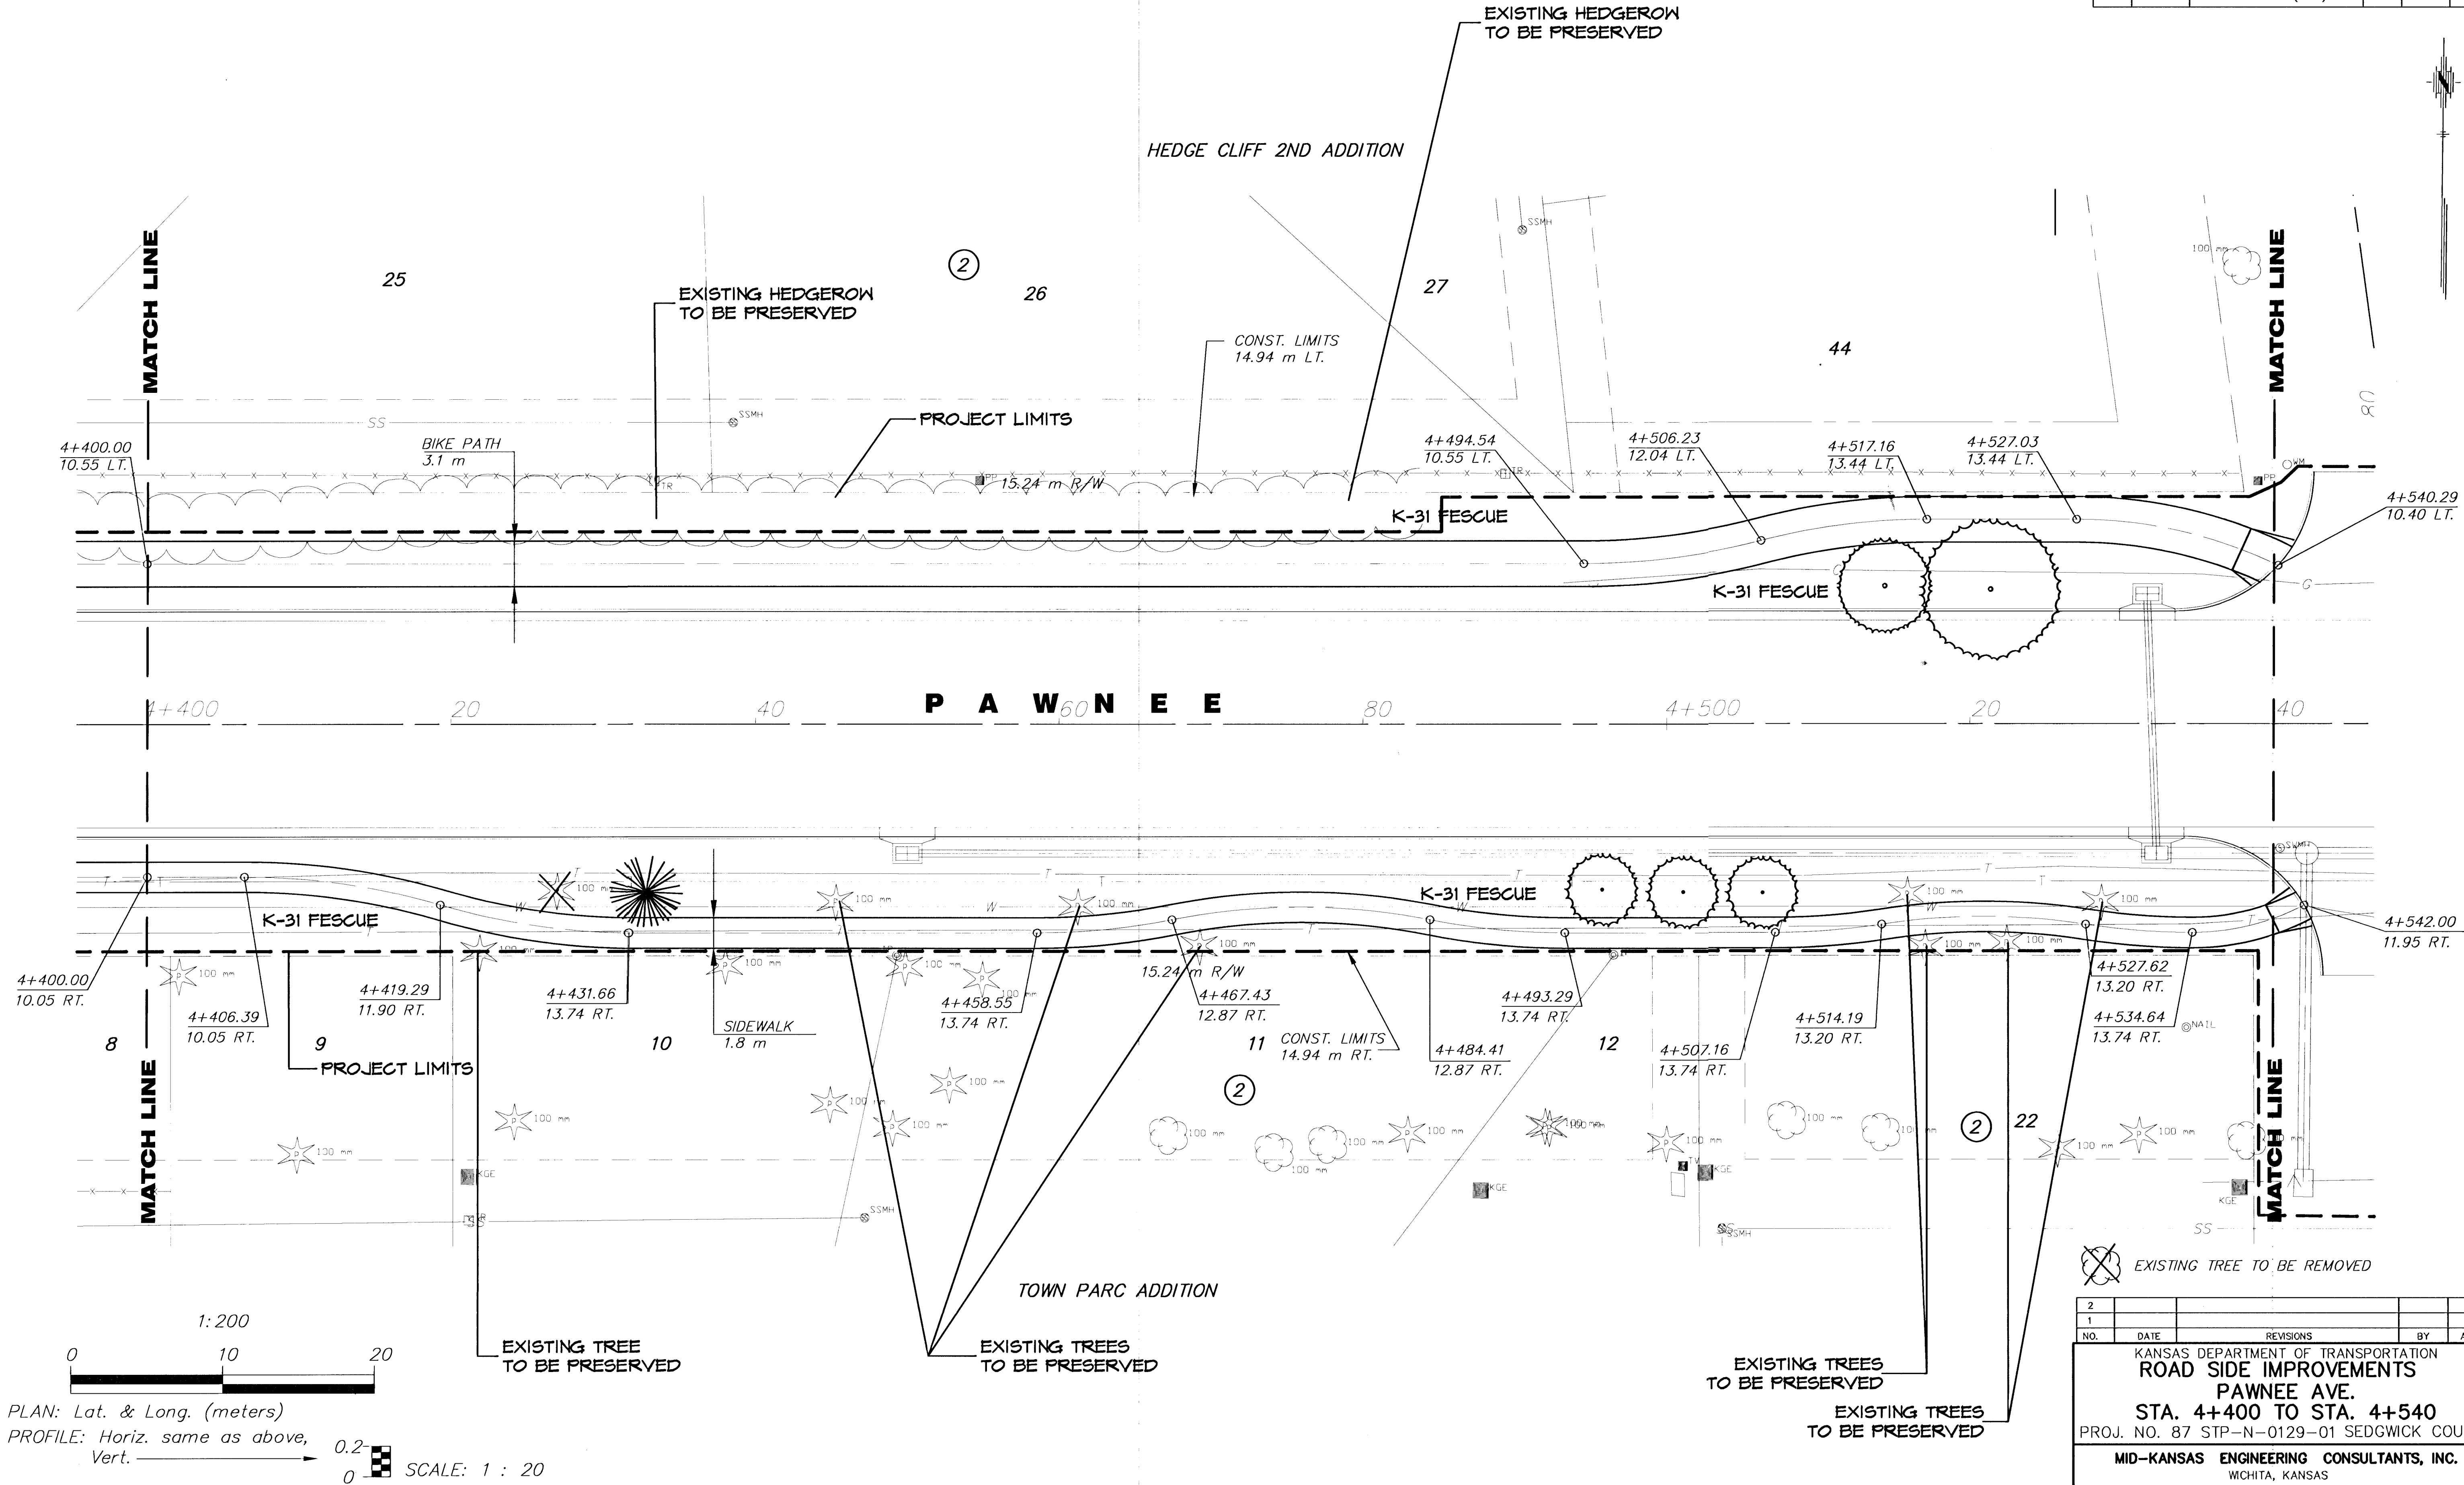

EXISTING TREE TO BE REMOVED

NO.	DATE	REVISIONS	BY	APP'D
2				
1				
KANSAS DEPARTMENT OF TRANSPORTATION ROAD SIDE IMPROVEMENTS PAWNEE AVE. STA. 4+400 TO STA. 4+540 PROJ. NO. 87 STP-N-0129-01 SEDGWICK COUNTY MID-KANSAS ENGINEERING CONSULTANTS, INC. WICHITA, KANSAS				
DESIGNED BY:	JTC/LAP	CHECKED BY:	GJA	
DRAWN BY:	GJR,MLW/LAP	DATE:	JUNE 1999	SHEET 81 OF 131