
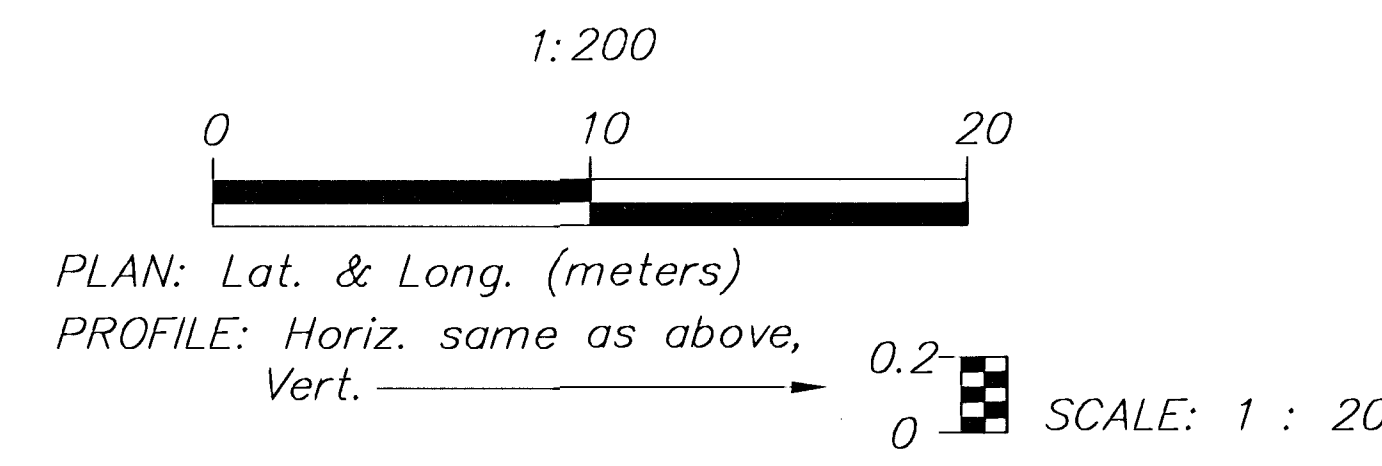


FHWA REG NO.	STATE	PROJECT NO.	YEAR	SHEET NO	TOTAL SHEETS
7	KANSAS	STP-N012(901)	1999	82	131

BY	DATE
REFERENCES NOTED	
REFERENCES CHECKED	

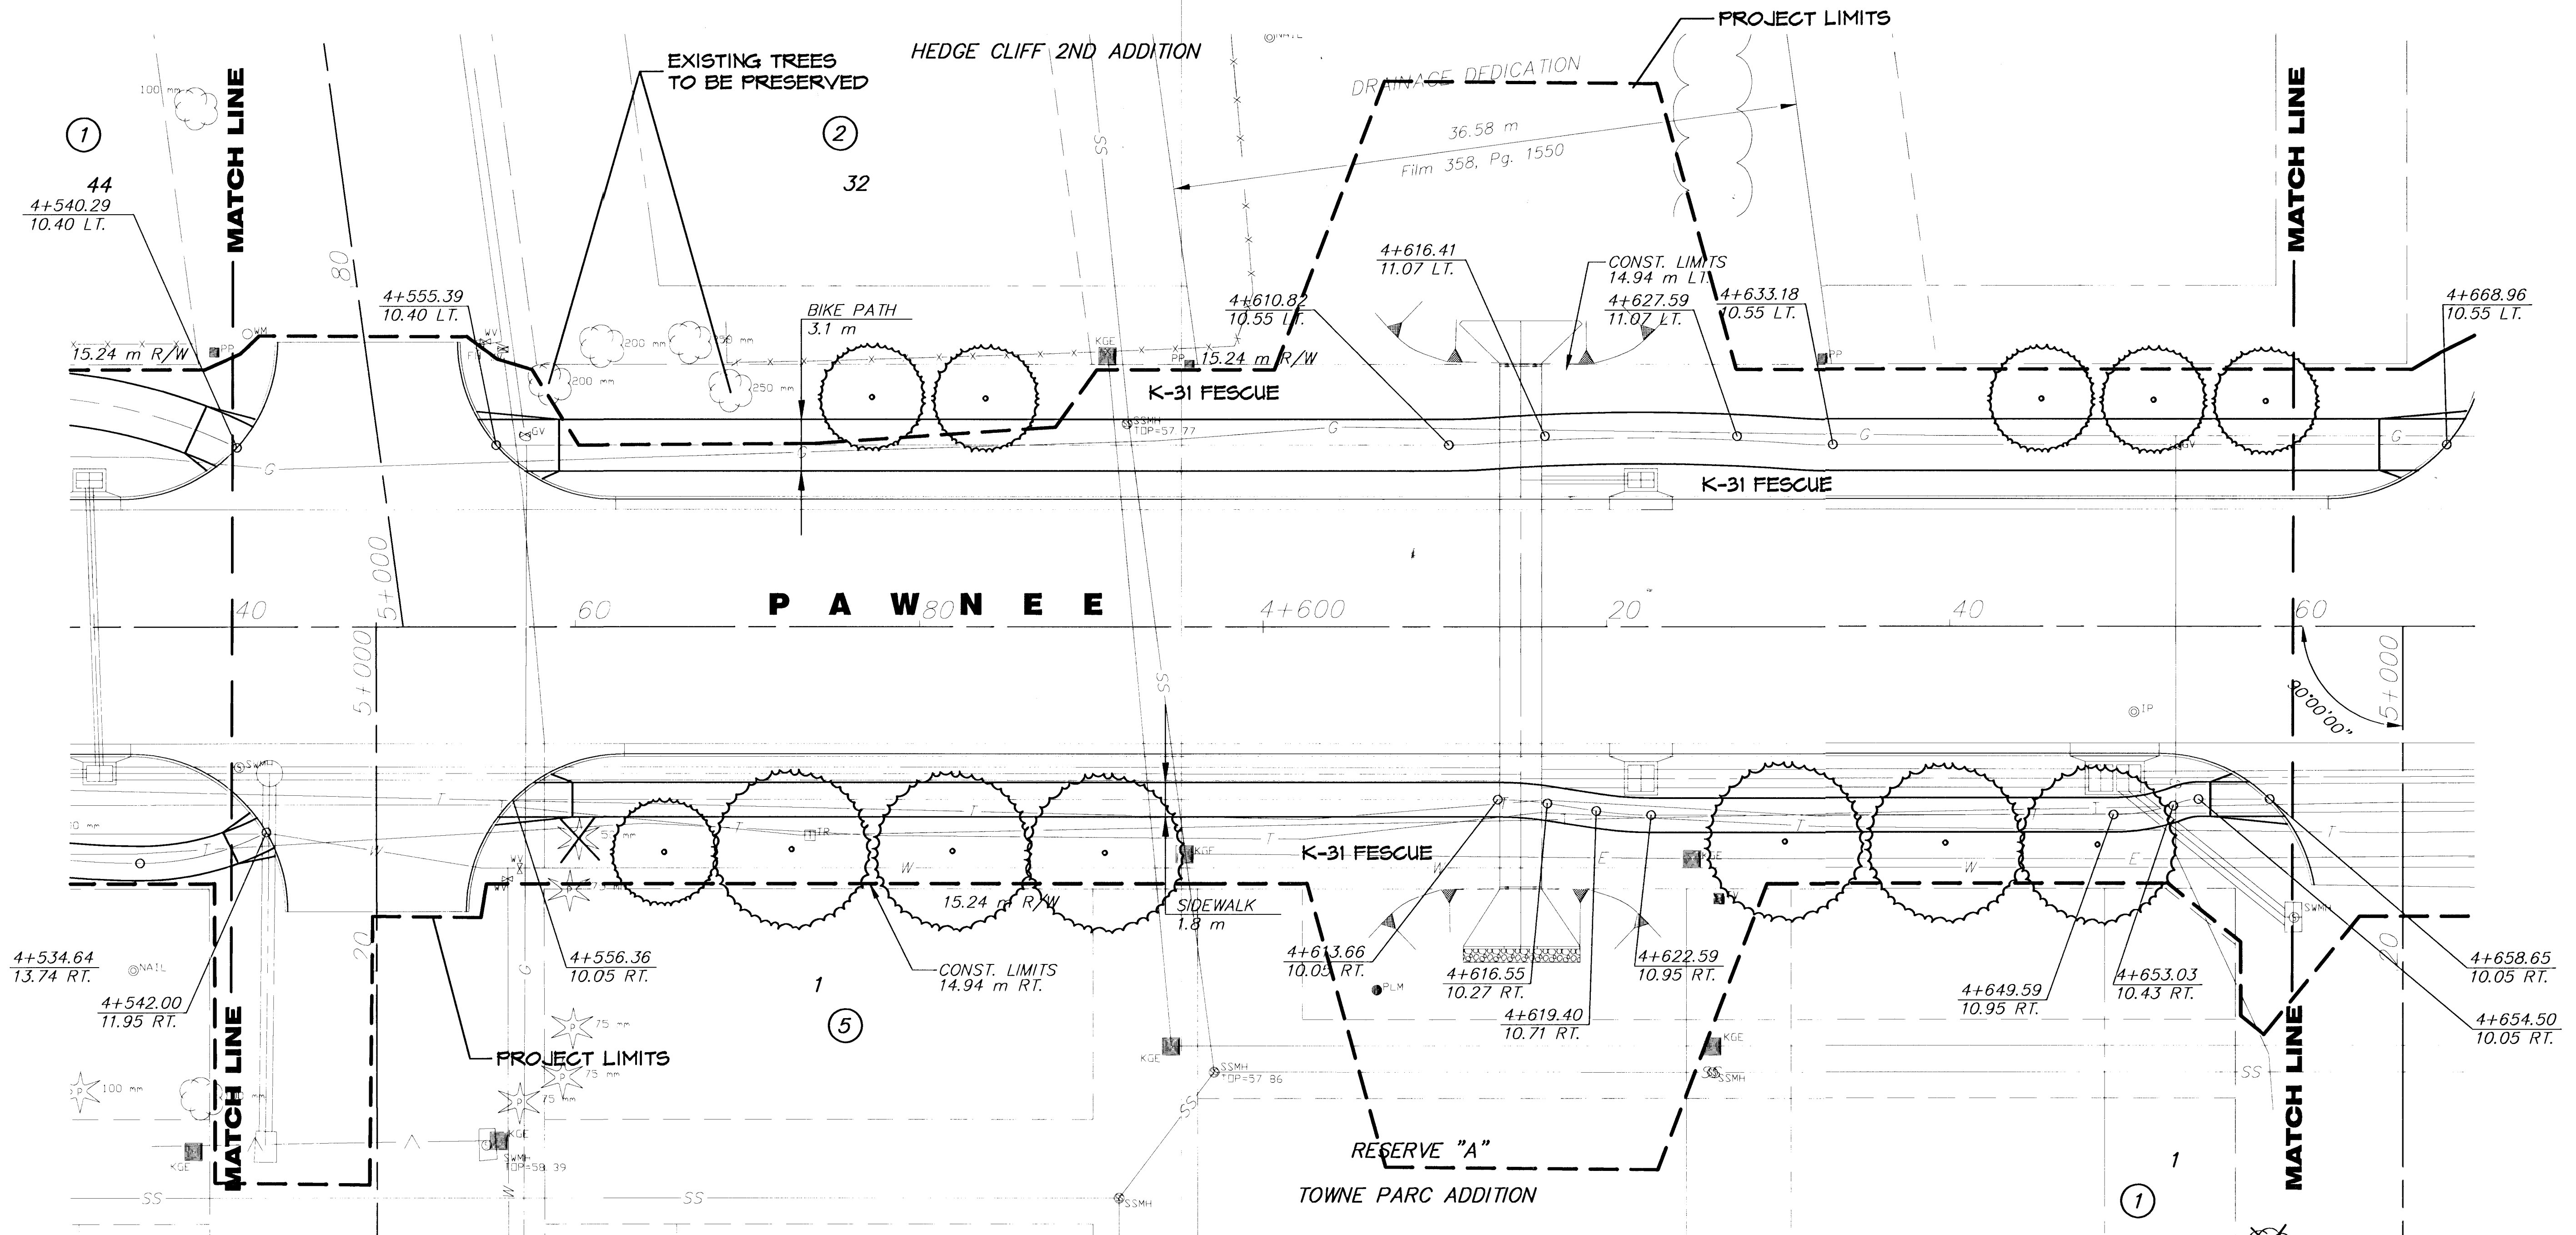

PLANTING & LANDSCAPING BY SEPARATE CONTRACT

EXISTING TREE TO BE REMOVED

NO.	DATE	REVISIONS	BY	APP'D
2				
1				

KANSAS DEPARTMENT OF TRANSPORTATION
ROAD SIDE IMPROVEMENTS
PAWNEE AVE.
STA. 4+540 TO STA. 4+660
PROJ. NO. 87 STP-N-0129-01 SEDGWICK COUNTY

MID-KANSAS ENGINEERING CONSULTANTS, INC.
WICHITA, KANSAS

DESIGNED BY: JTC/LAP	CHECKED BY: GJA
DRAWN BY: GJR,MLW/LAP	DATE: JUNE 1999

SHEET 82 OF 131