


FHWA REG NO.	STATE	PROJECT NO.	YEAR	SHEET NO	TOTAL SHEETS
7	KANSAS	STP-N012(901)	1999	83	131


REFERENCES NOTED	BY	DATE
REFERENCES CHECKED		

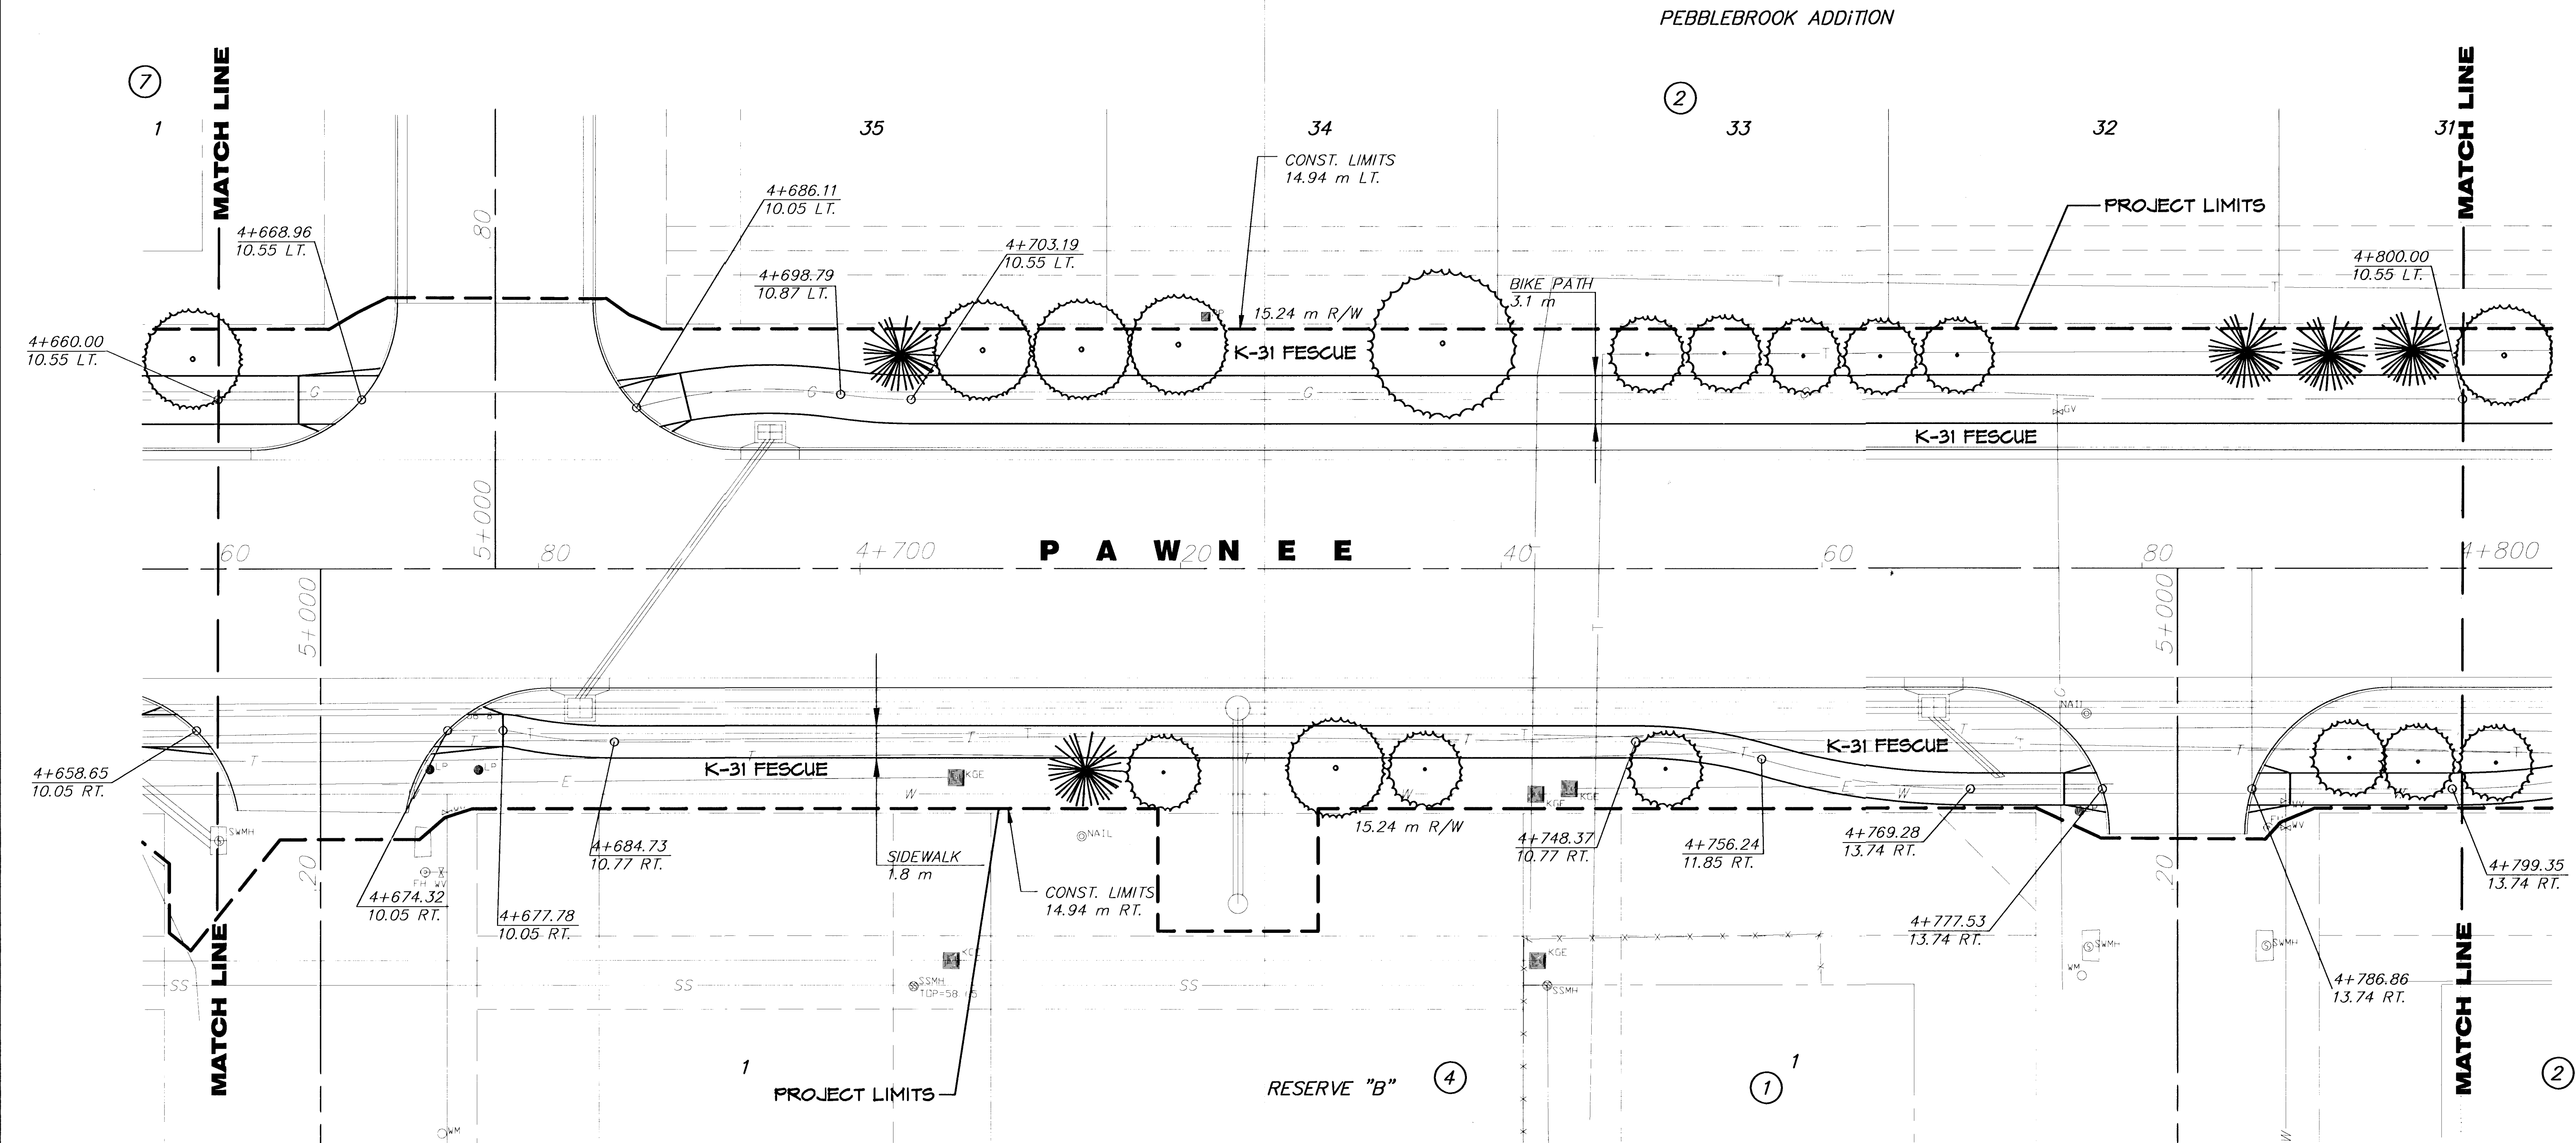

PLANTING & LANDSCAPING BY SEPARATE CONTRACT

TURTLE RUN THIRD ADDITION

1:200

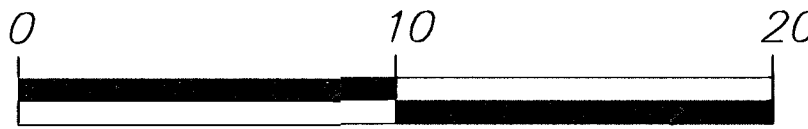

PLAN: Lat. & Long. (meters)

PROFILE: Horiz. same as above,

Vert. 0.2' SCALE: 1:20

NO.	DATE	REVISIONS	BY	APP'D
2				
1				
KANSAS DEPARTMENT OF TRANSPORTATION ROAD SIDE IMPROVEMENTS PAWNEE AVE. STA. 4+660 TO STA. 4+800 PROJ. NO. 87 STP-N-0129-01 SEDGWICK COUNTY				
MID-KANSAS ENGINEERING CONSULTANTS, INC. WICHITA, KANSAS				
DESIGNED BY:	JTC/LAP	CHECKED BY:	GJA	
DRAWN BY:	GJR,MLW/LAP	DATE:	JUNE 1999	SHEET 83 OF 131