
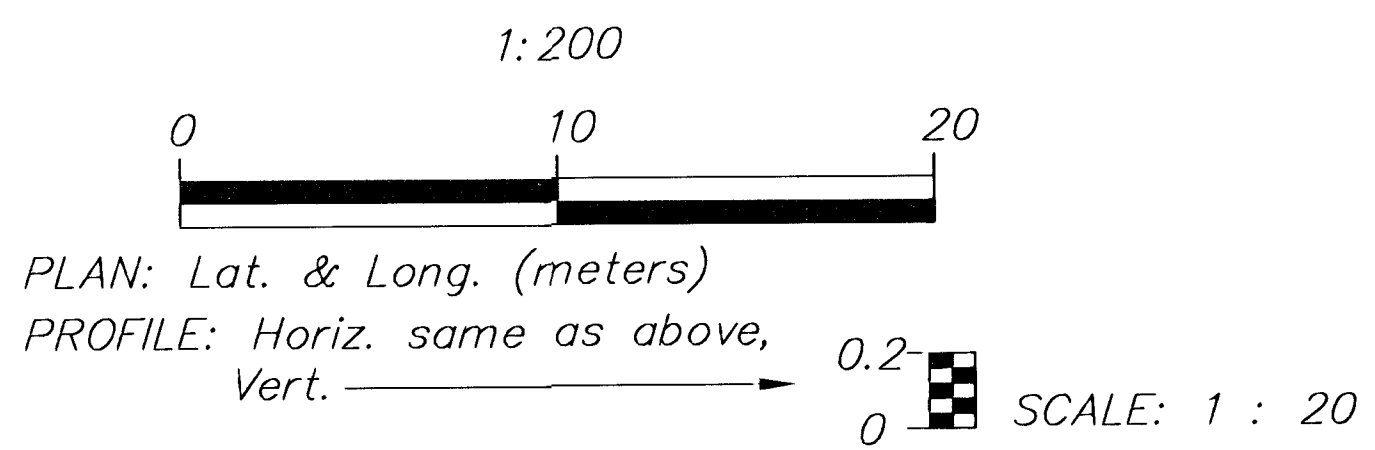


FHWA REG NO.	STATE	PROJECT NO.	YEAR	SHEET NO	TOTAL SHEETS
7	KANSAS	STP-N012(901)	1999	85	131

DATE	BY	REFERENCES NOTED	REFERENCES CHECKED

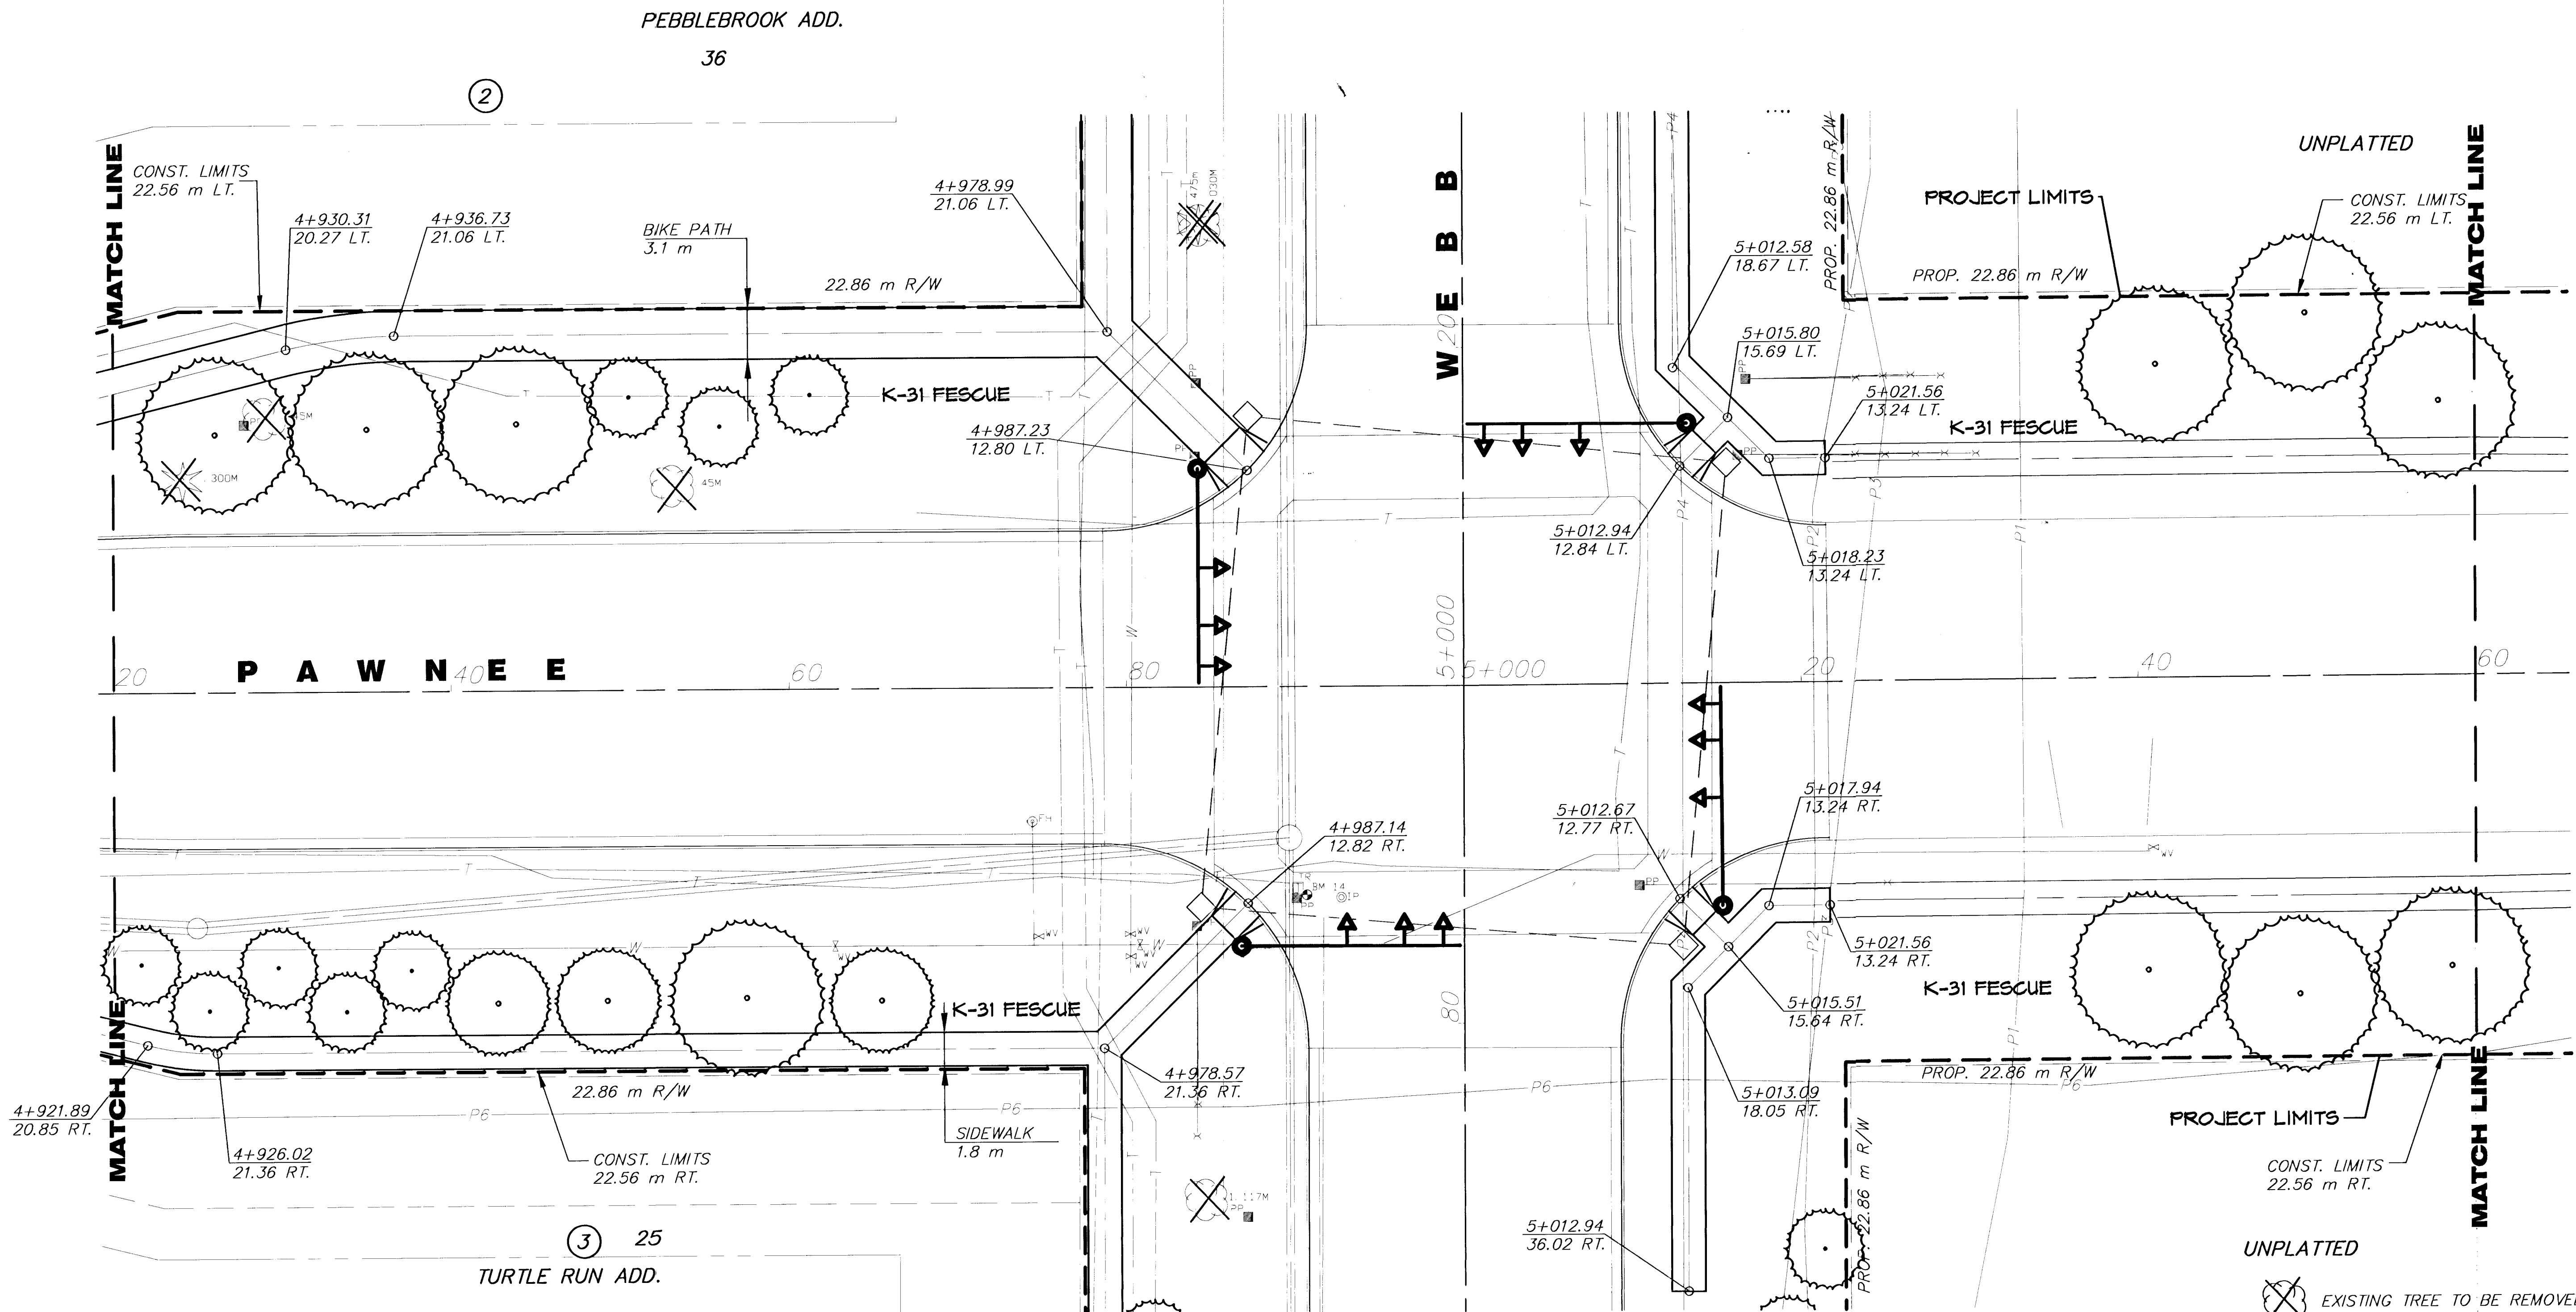

EXISTING TREE TO BE REMOVED

2				
1				
NO.	DATE	REVISIONS	BY	APP'D
KANSAS DEPARTMENT OF TRANSPORTATION ROAD SIDE IMPROVEMENTS PAWNEE AVE. STA. 4+920 TO STA. 5+060 PROJ. NO. 87 STP-N-0129-01 SEDGWICK COUNTY				
MID-KANSAS ENGINEERING CONSULTANTS, INC. WICHITA, KANSAS				
DESIGNED BY:	JTC/LAP	CHECKED BY:	GJA	
DRAWN BY:	GJR,MLW/LAP	DATE:	JUNE 1999	SHEET 85 OF 131

PLANTING & LANDSCAPING BY SEPARATE CONTRACT