
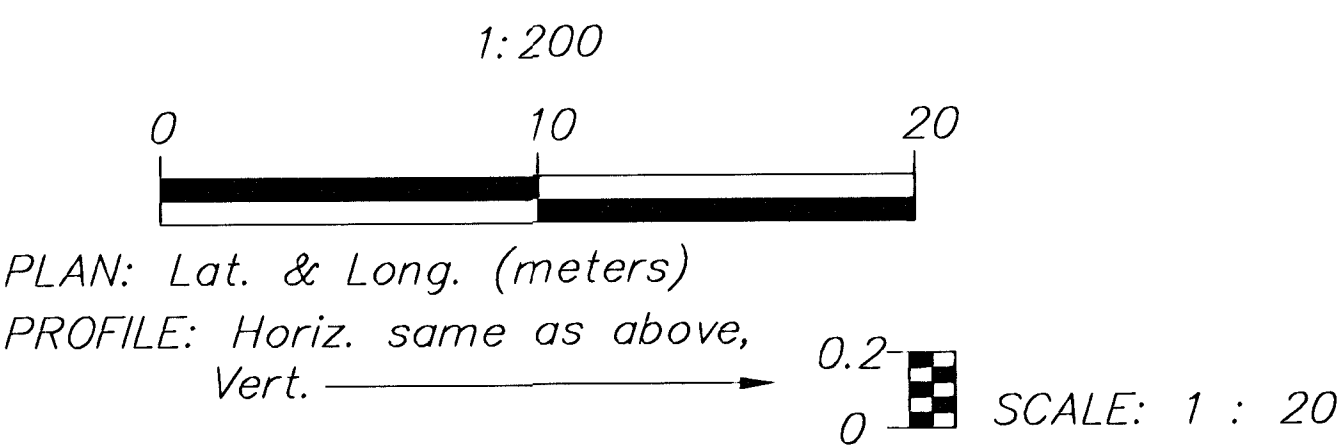


FHWA REG NO.	STATE	PROJECT NO.	YEAR	SHEET NO	TOTAL SHEETS
7	KANSAS	STP-N012(901)	1999	89	131

DATE	BY	REFERENCES NOTED	REFERENCES CHECKED

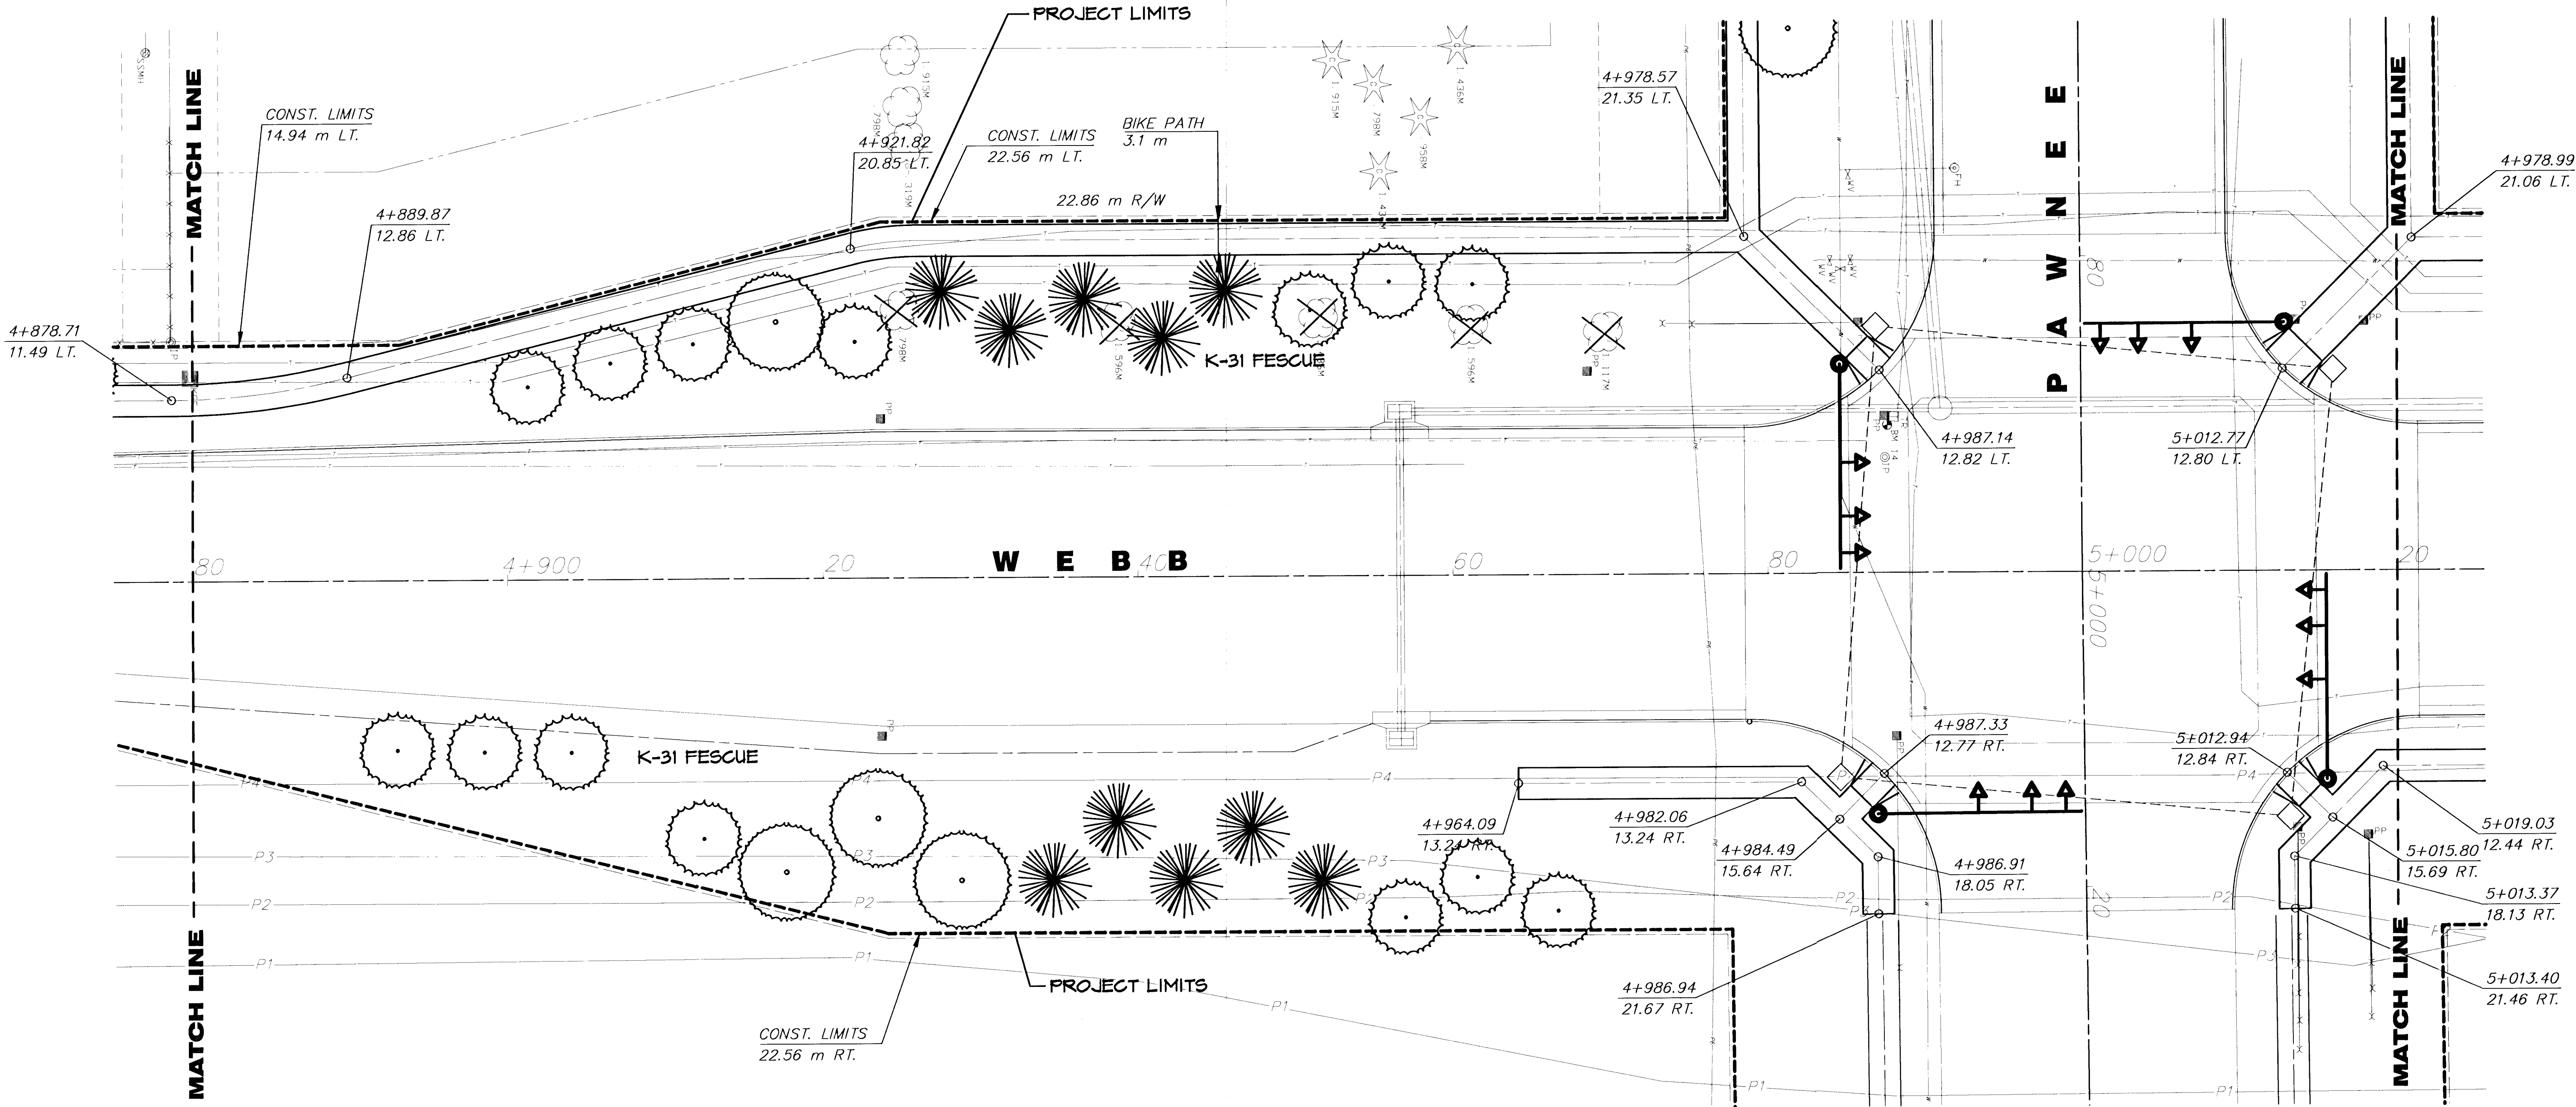

2					
1					
NO.	DATE	REVISIONS	BY	APP'D	
KANSAS DEPARTMENT OF TRANSPORTATION ROAD SIDE IMPROVEMENTS WEBB RD. STA. 4+880 TO STA. 5+020 PROJ. NO. 87 STP-N-0129-01 SEDGWICK COUNTY MID-KANSAS ENGINEERING CONSULTANTS, INC. WICHITA, KANSAS					
DESIGNED BY:	JTC/LAP	CHECKED BY:	GJA		
DRAWN BY:	GJR,MLW/LAP	DATE:	JUNE 1999	SHEET	89 OF 131

PLANTING & LANDSCAPING BY SEPARATE CONTRACT