


| FHWA<br>REG<br>NO. | STATE  | PROJECT NO.   | YEAR | SHEET<br>NO | TOTAL<br>SHEETS |
|--------------------|--------|---------------|------|-------------|-----------------|
| 7                  | KANSAS | STP-N012(901) | 1999 | 90          | 131             |

| DATE | BY | REFERENCES NOTED | REFERENCES CHECKED |
|------|----|------------------|--------------------|
|      |    |                  |                    |
|      |    |                  |                    |
|      |    |                  |                    |

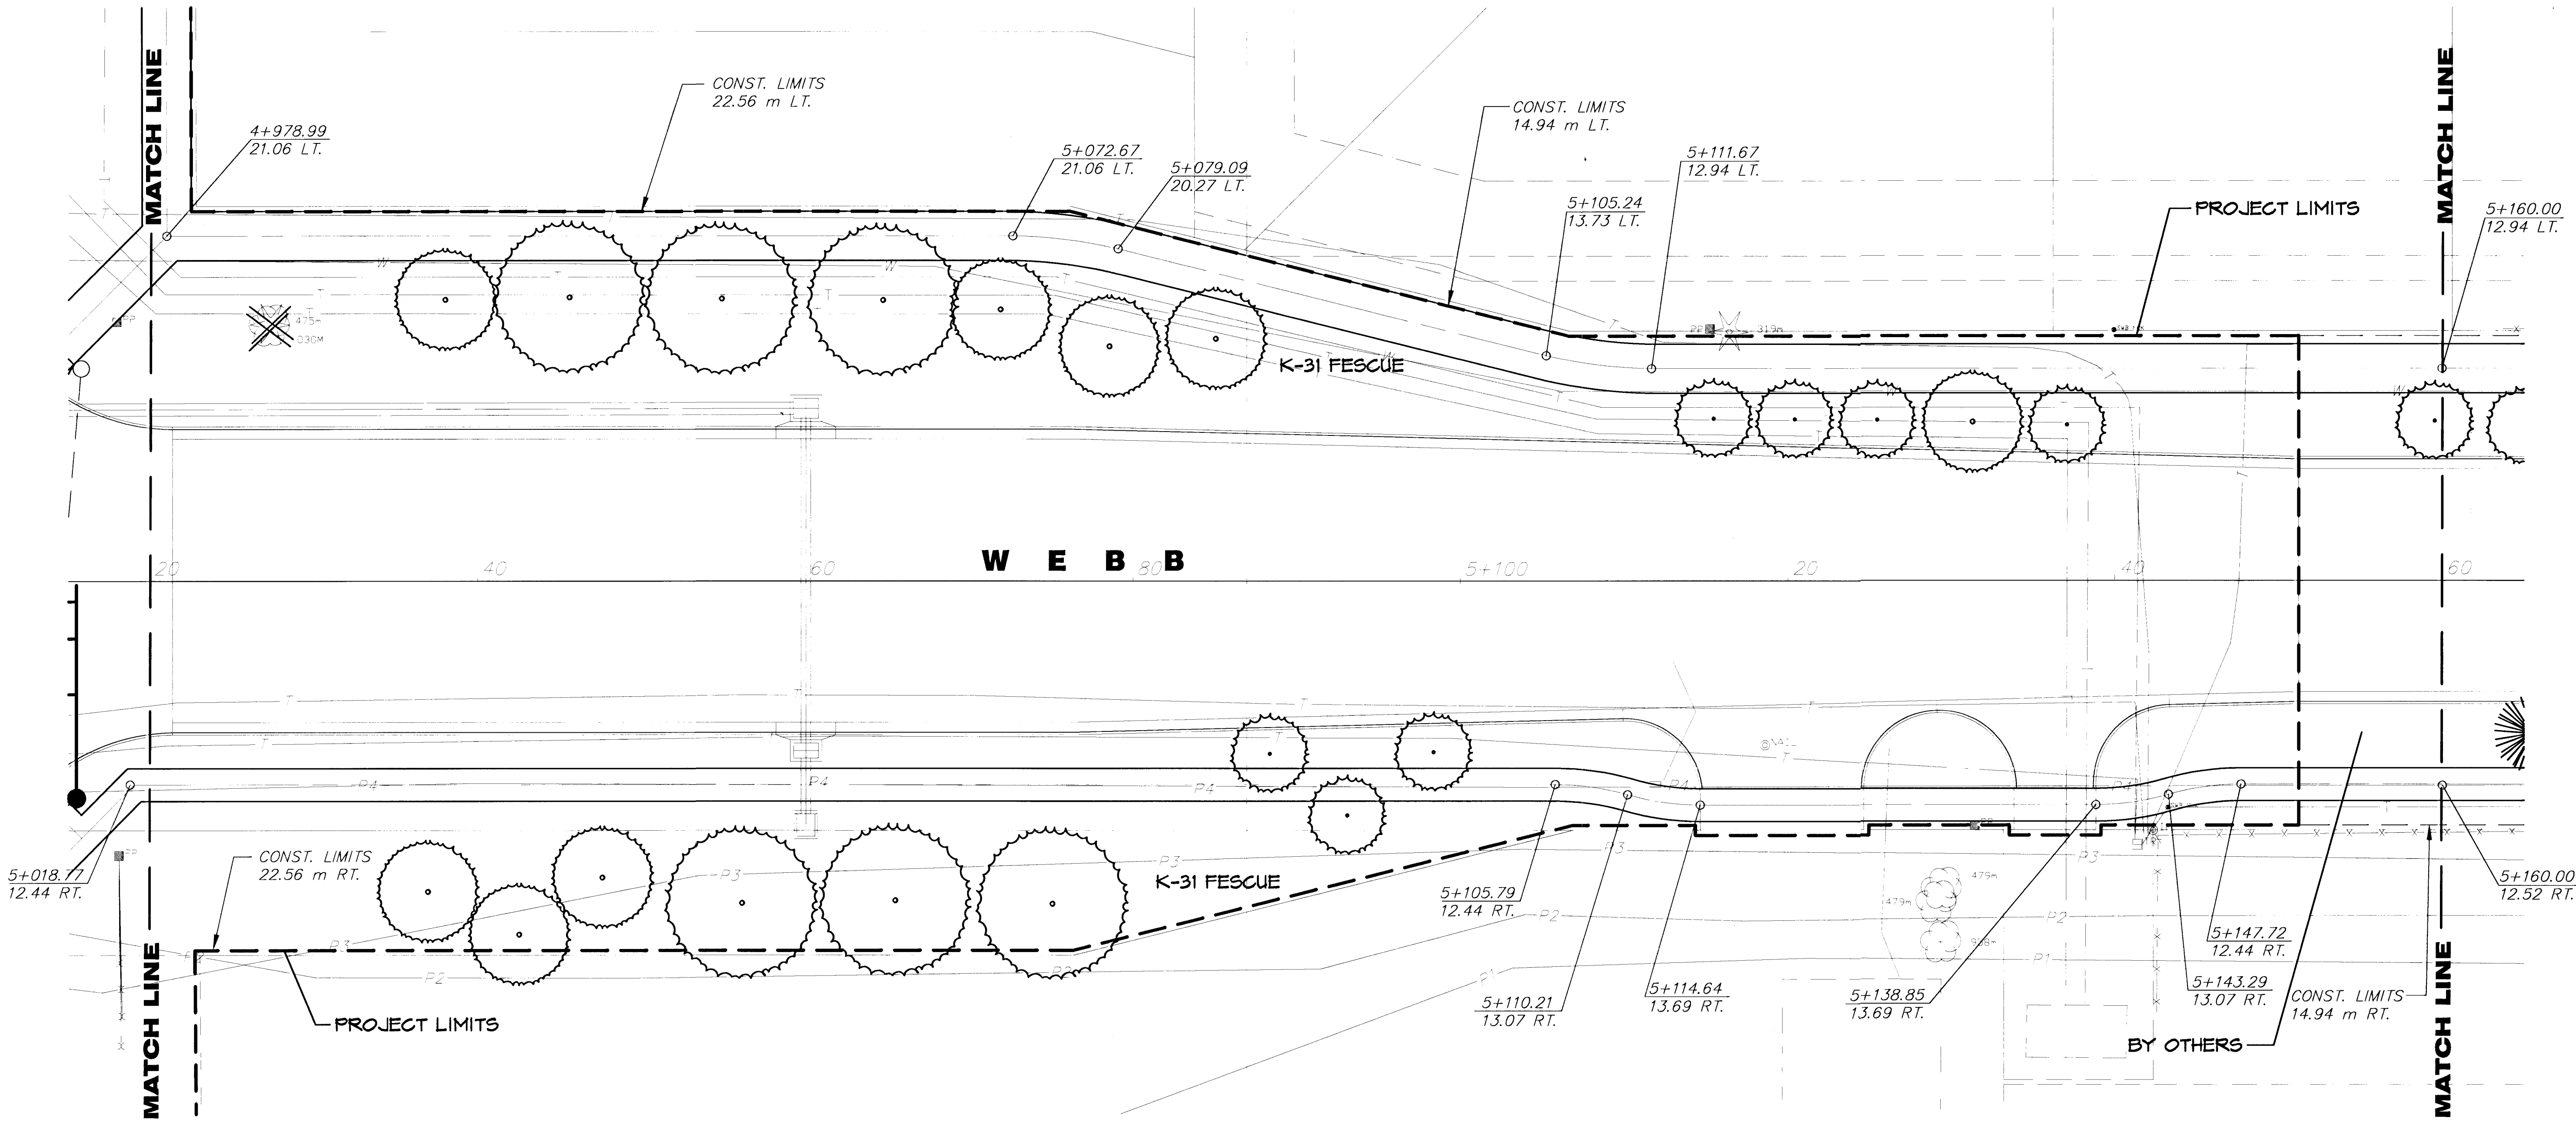

EXISTING TREE TO BE REMOVED


| NO. | DATE | REVISIONS | BY | APP'D |
|-----|------|-----------|----|-------|
| 2   |      |           |    |       |
| 1   |      |           |    |       |

KANSAS DEPARTMENT OF TRANSPORTATION  
**ROAD SIDE IMPROVEMENTS**  
**WEBB RD.**  
**STA. 5+020 TO STA. 5+160**  
PROJ. NO. 87 STP-N-0129-01 SEDGWICK COUNTY

**MID-KANSAS ENGINEERING CONSULTANTS, INC.**  
WICHITA, KANSAS

|                       |                 |
|-----------------------|-----------------|
| DESIGNED BY: JTC/LAP  | CHECKED BY: GJA |
| DRAWN BY: GJR,MLW/LAP | DATE: JUNE 1999 |

SHEET 90 OF 131

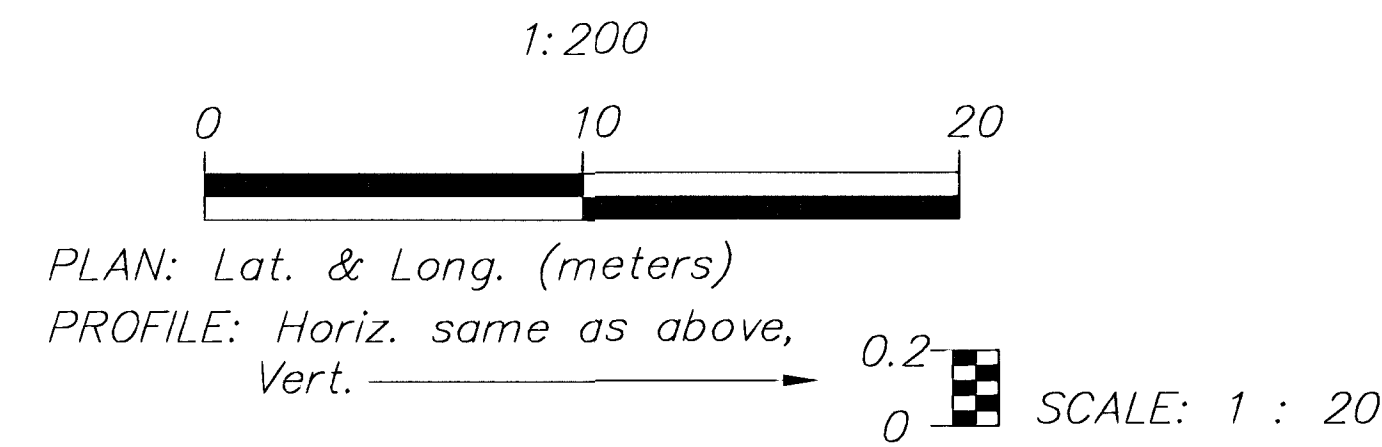

PLANTING & LANDSCAPING BY SEPARATE CONTRACT