
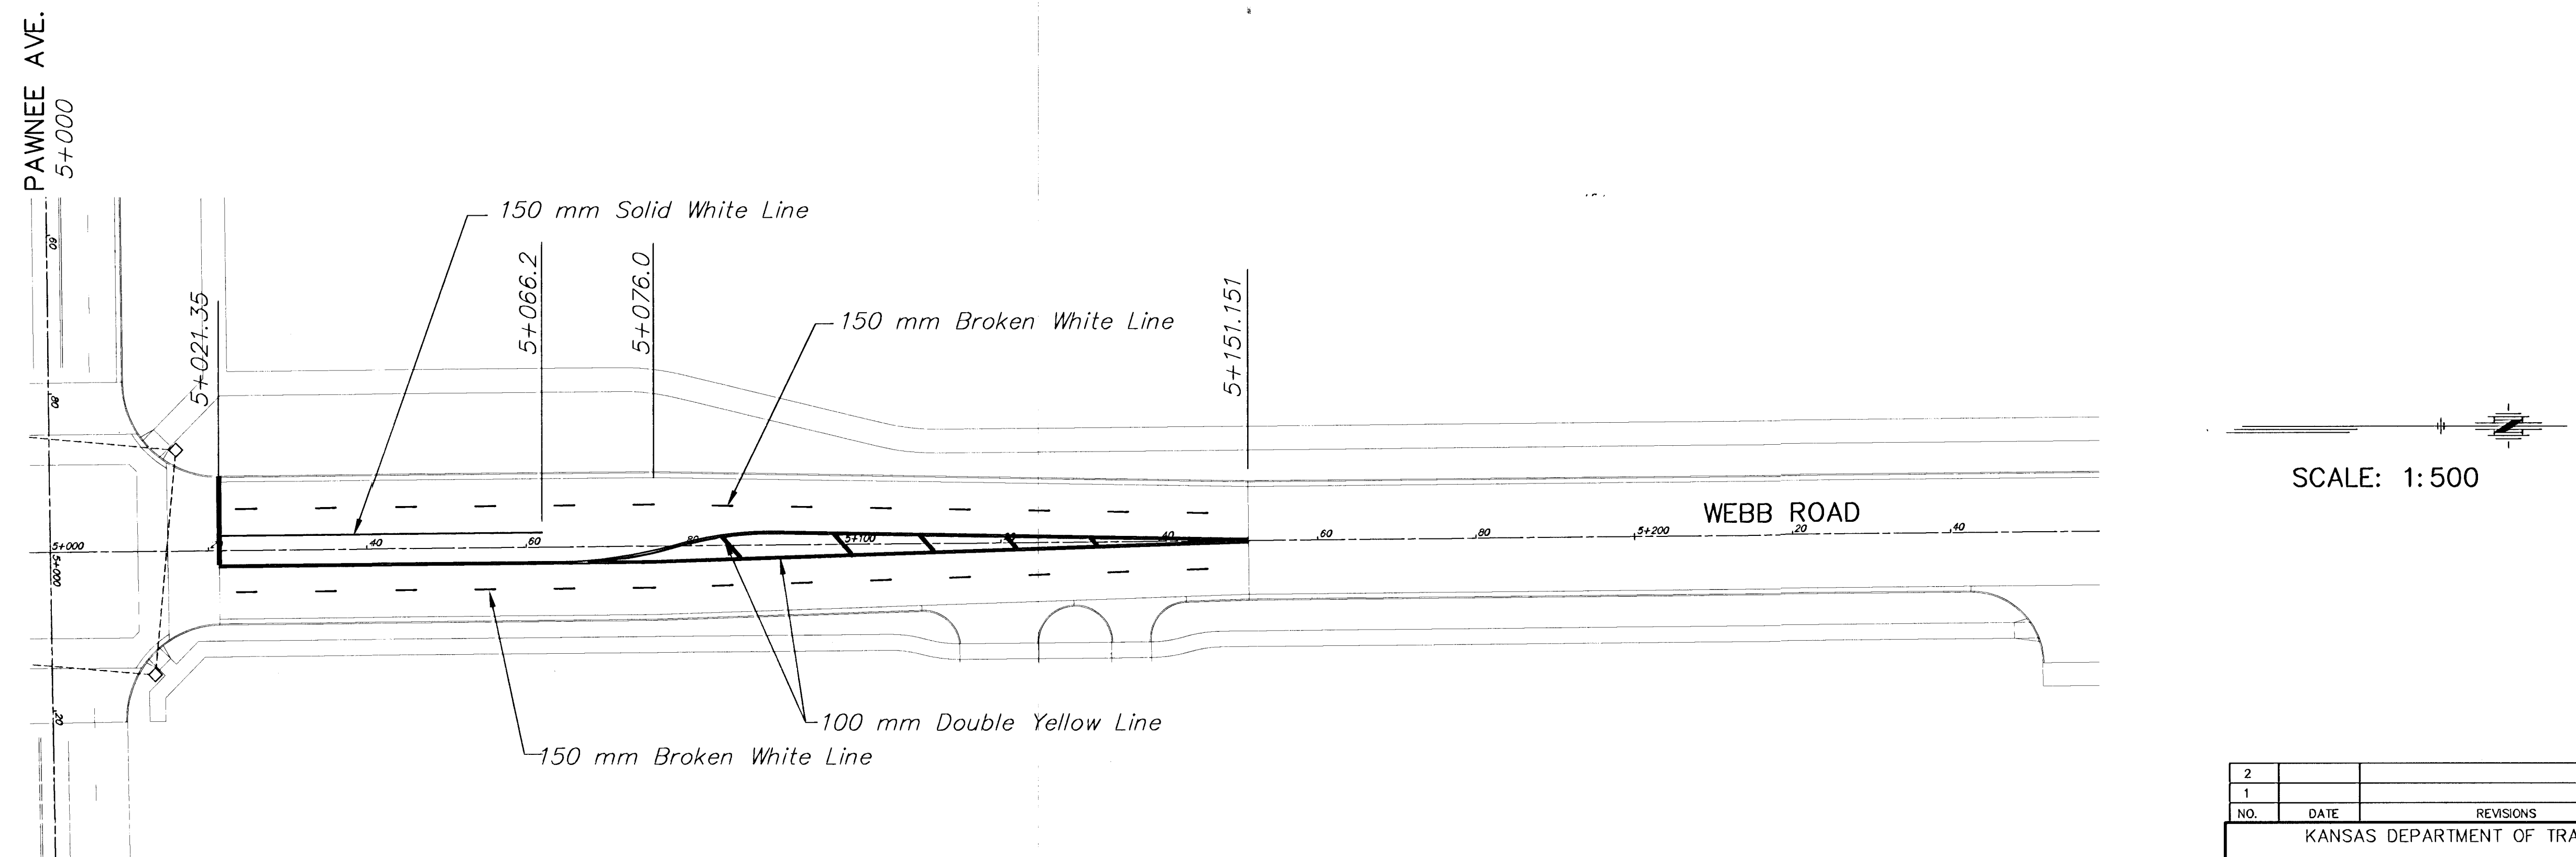


FHWA REG NO.	STATE	PROJECT NO.	YEAR	SHEET NO	TOTAL SHEETS
7	KANSAS	STP-N012(901)	1999	94	131

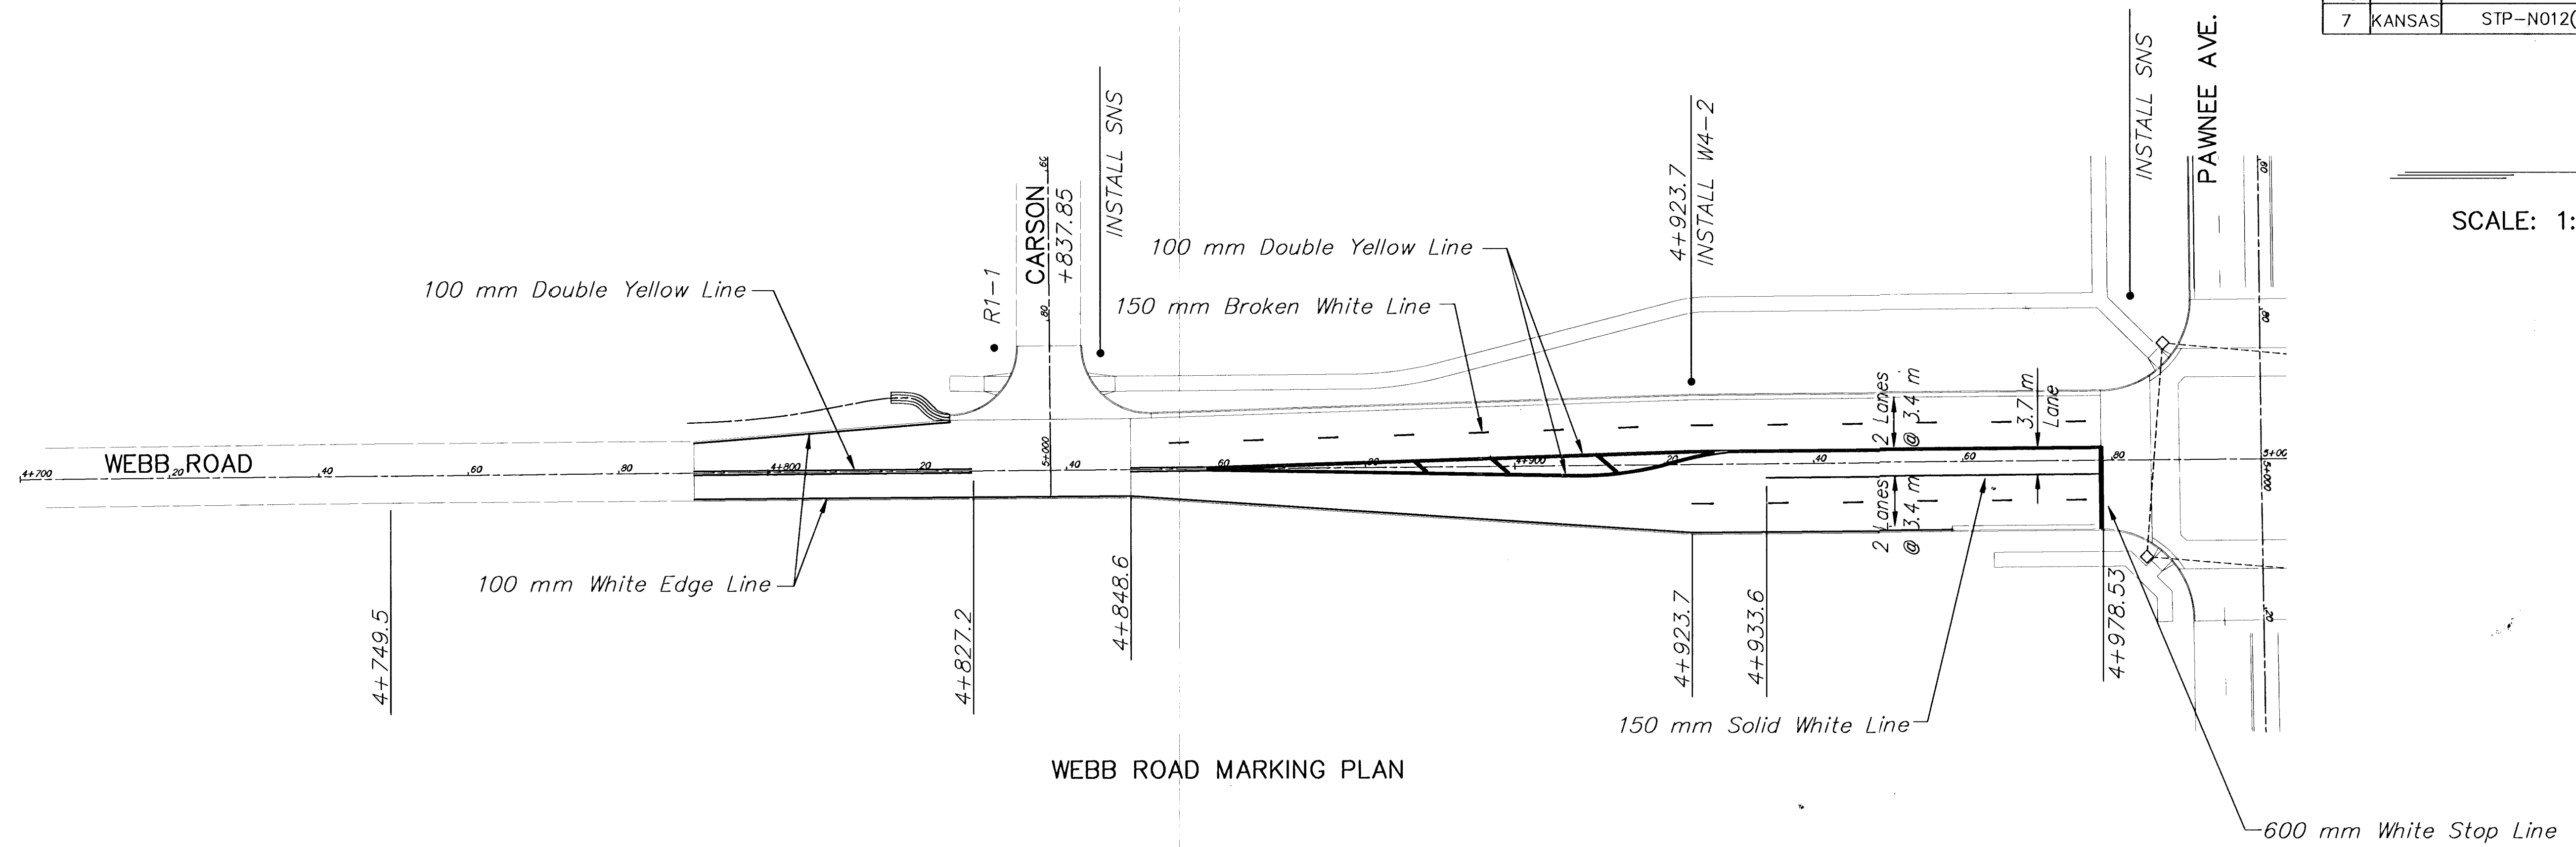

2			
1			
NO.	DATE	REVISIONS	BY APP'D
KANSAS DEPARTMENT OF TRANSPORTATION WEBB ROAD PAVEMENT MARKING & SIGNING PROJ. NO. STP-N012(901)			
MKEC ENGINEERING CONSULTANTS, INC. WICHITA, KANSAS			
DESIGNED BY: JTC		CHECKED BY: GJA	
DRAWN BY: DPG		DATE: MAY 1999	
		SHEET 94 OF 131	