


G:\CIVIL\PAW-WEBB\98171\XSEC1\817\XSS.DWG Tue Jul 18 10:55:57 2000

FINAL SURVEY	PLOTTED AREAS	CHECKED	BY	DATE

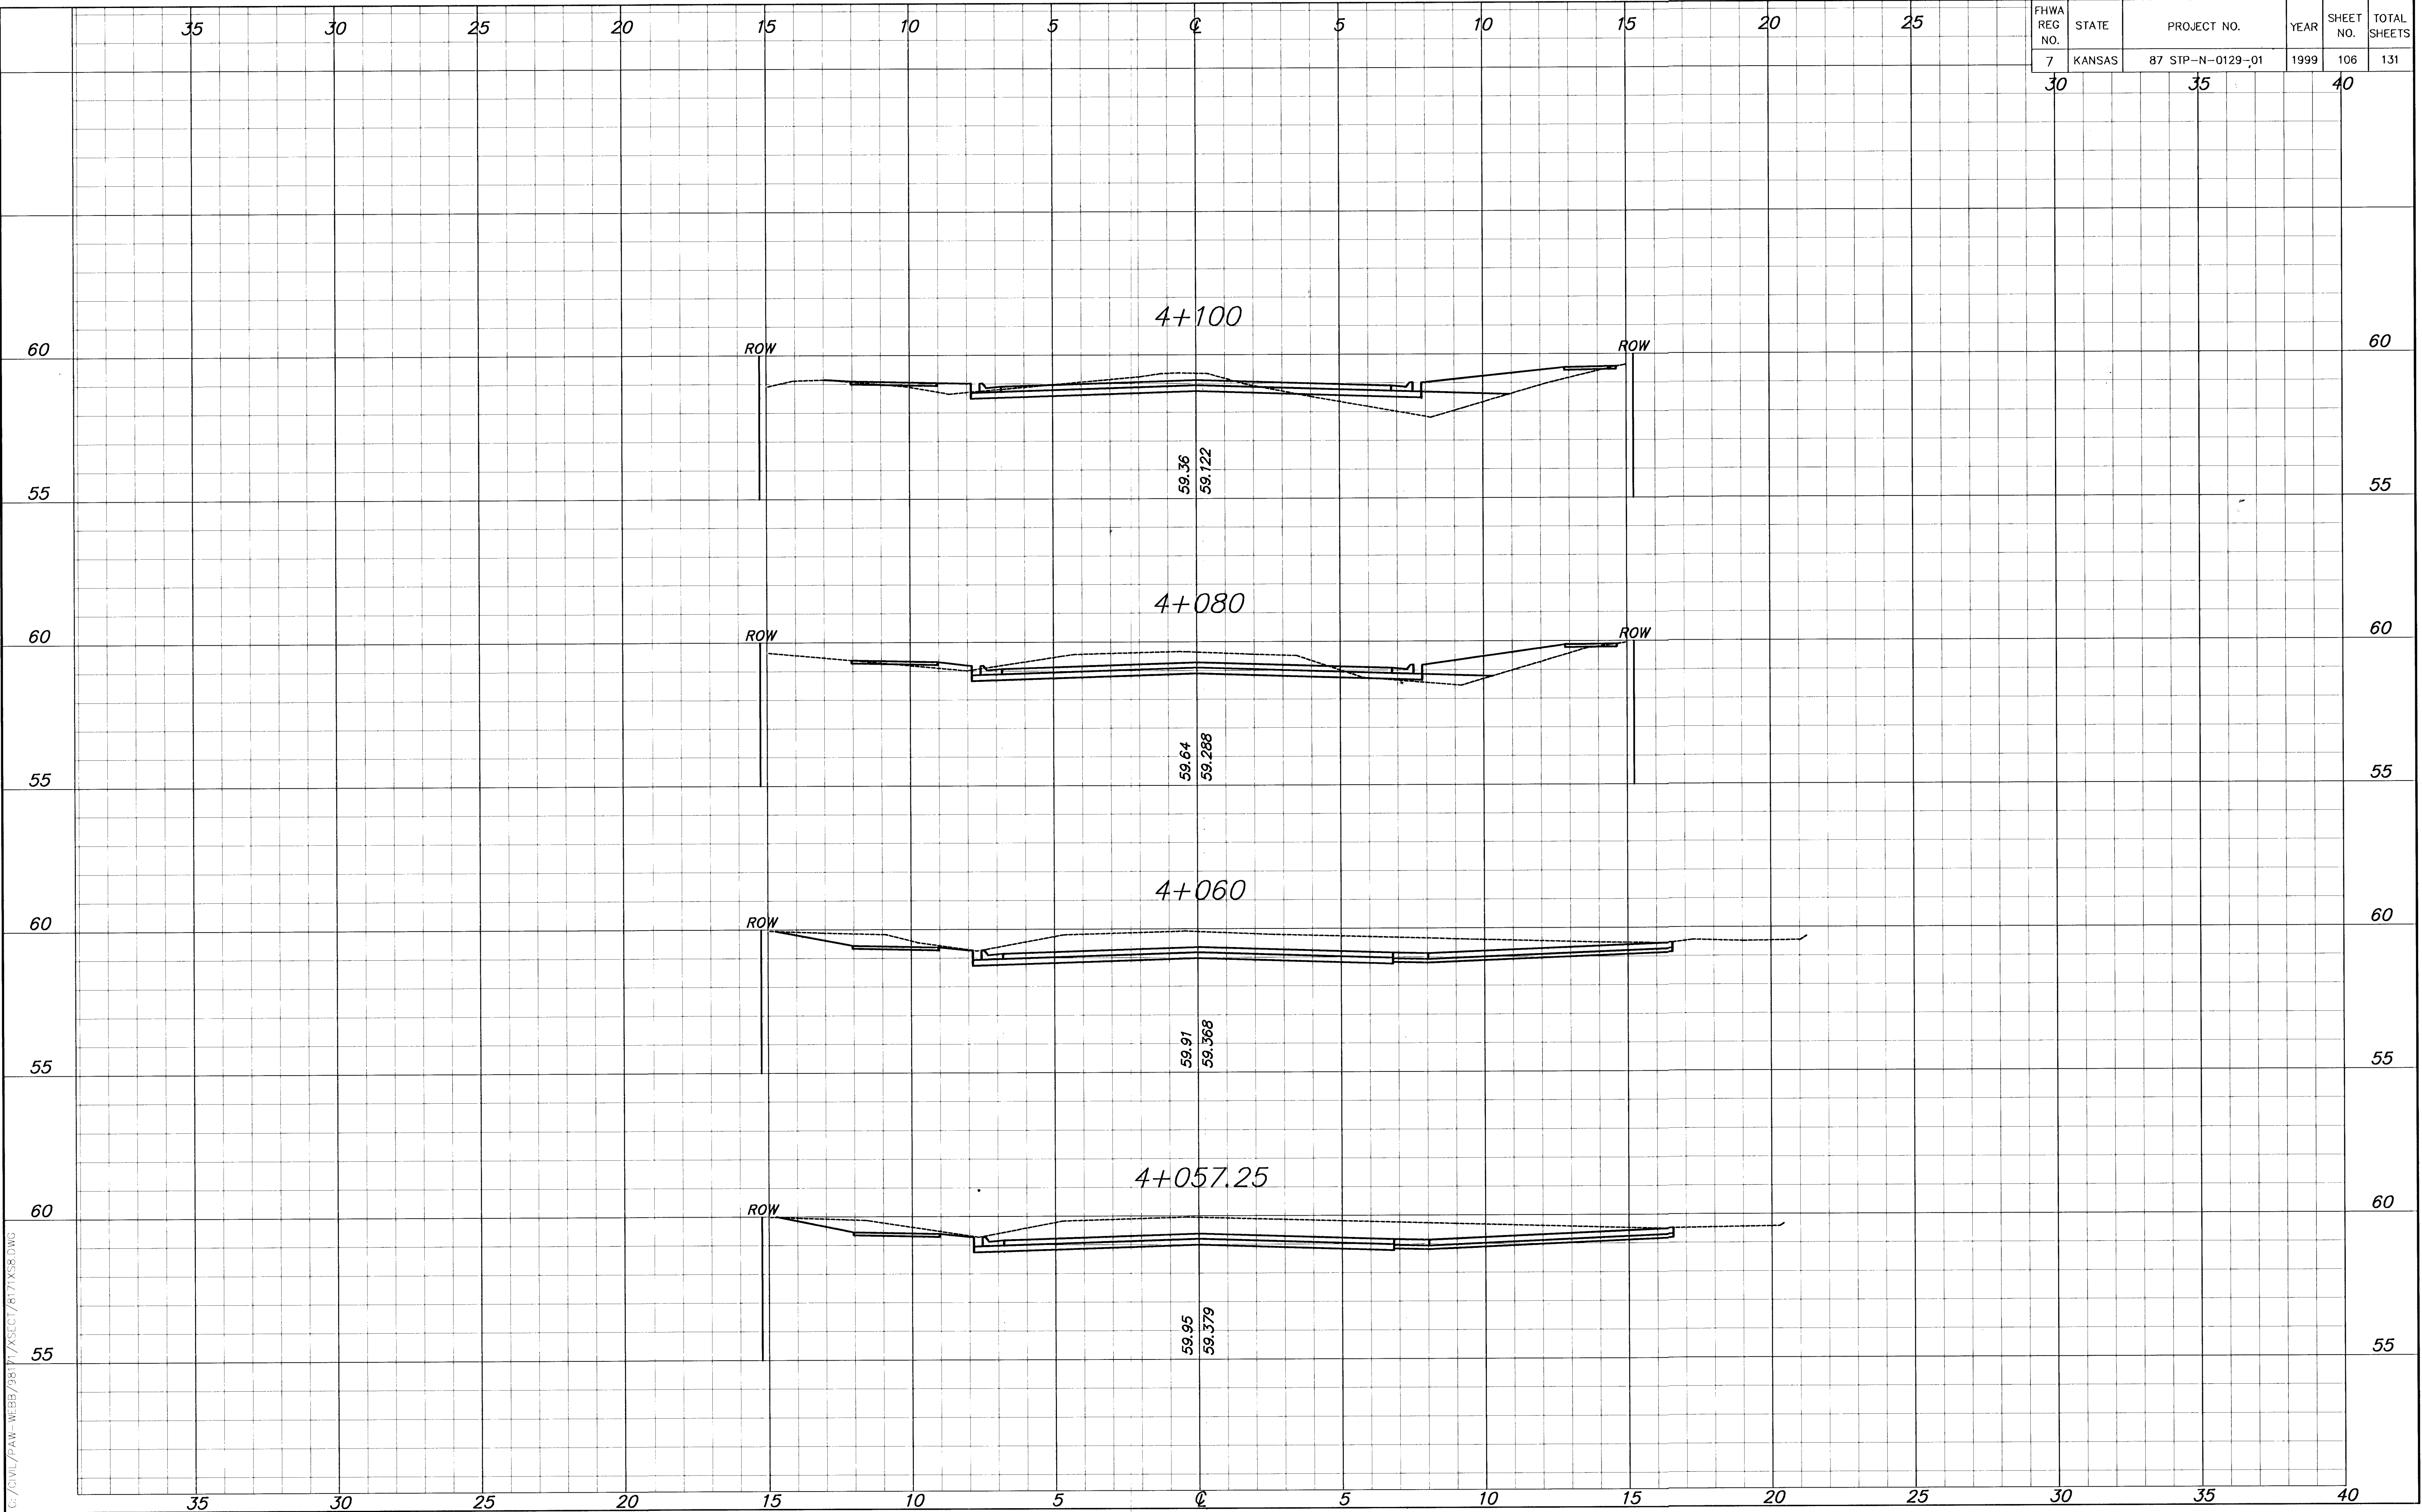

FHWA REG. NO.	STATE	PROJECT NO.	YEAR	SHEET NO.	TOTAL SHEETS
7	KANSAS	87 STP-N-0129-01	1999	106	131
30		35		40	