


FINAL SURVEY	PLOTTED AREAS	AREAS CHECKED	BY	DATE

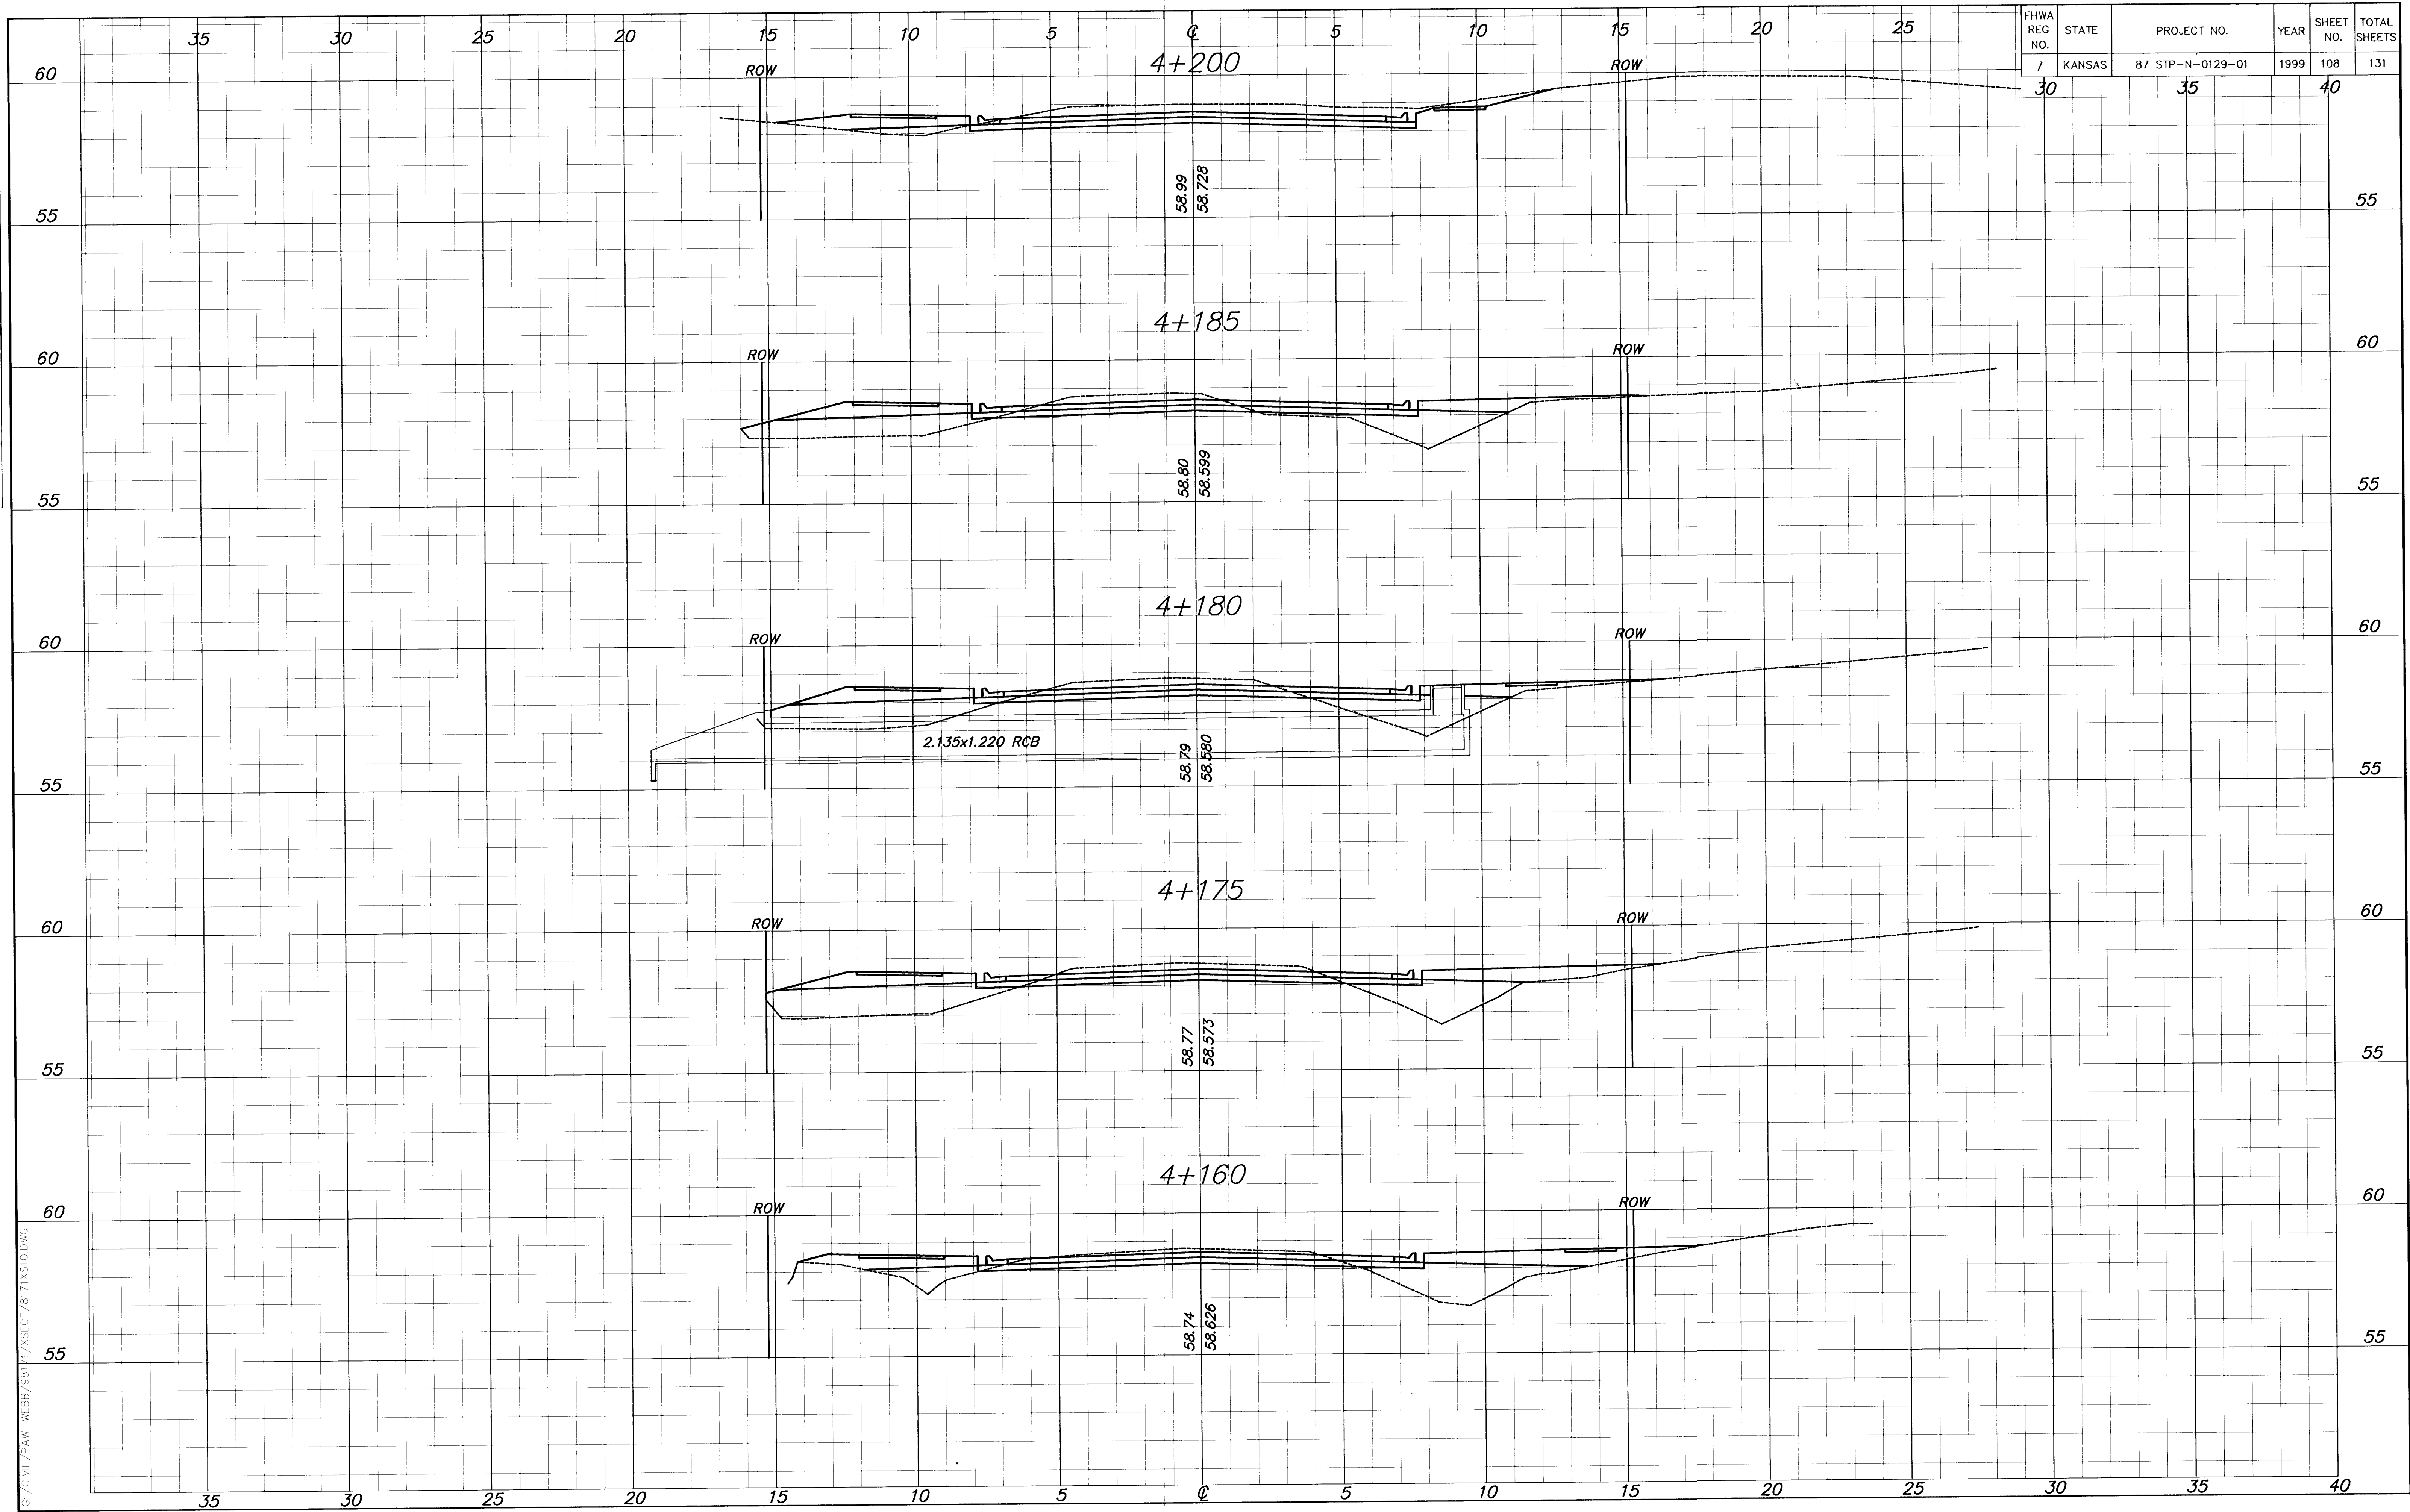

FHWA REG NO.	STATE	PROJECT NO.	YEAR	SHEET NO.	TOTAL SHEETS
7	KANSAS	87 STP-N-0129-01	1999	108	131

G:\CIVIL\PAW-WEBB\9817\XSECT\817\XSI0.DWG