


G:\CIVIL\PAW-MEBB\98171\SECT\8171XS12.DWG Tue Jul 18 11:13:38 2000

FINAL SURVEY	PLOTTED AREAS	BY	DATE

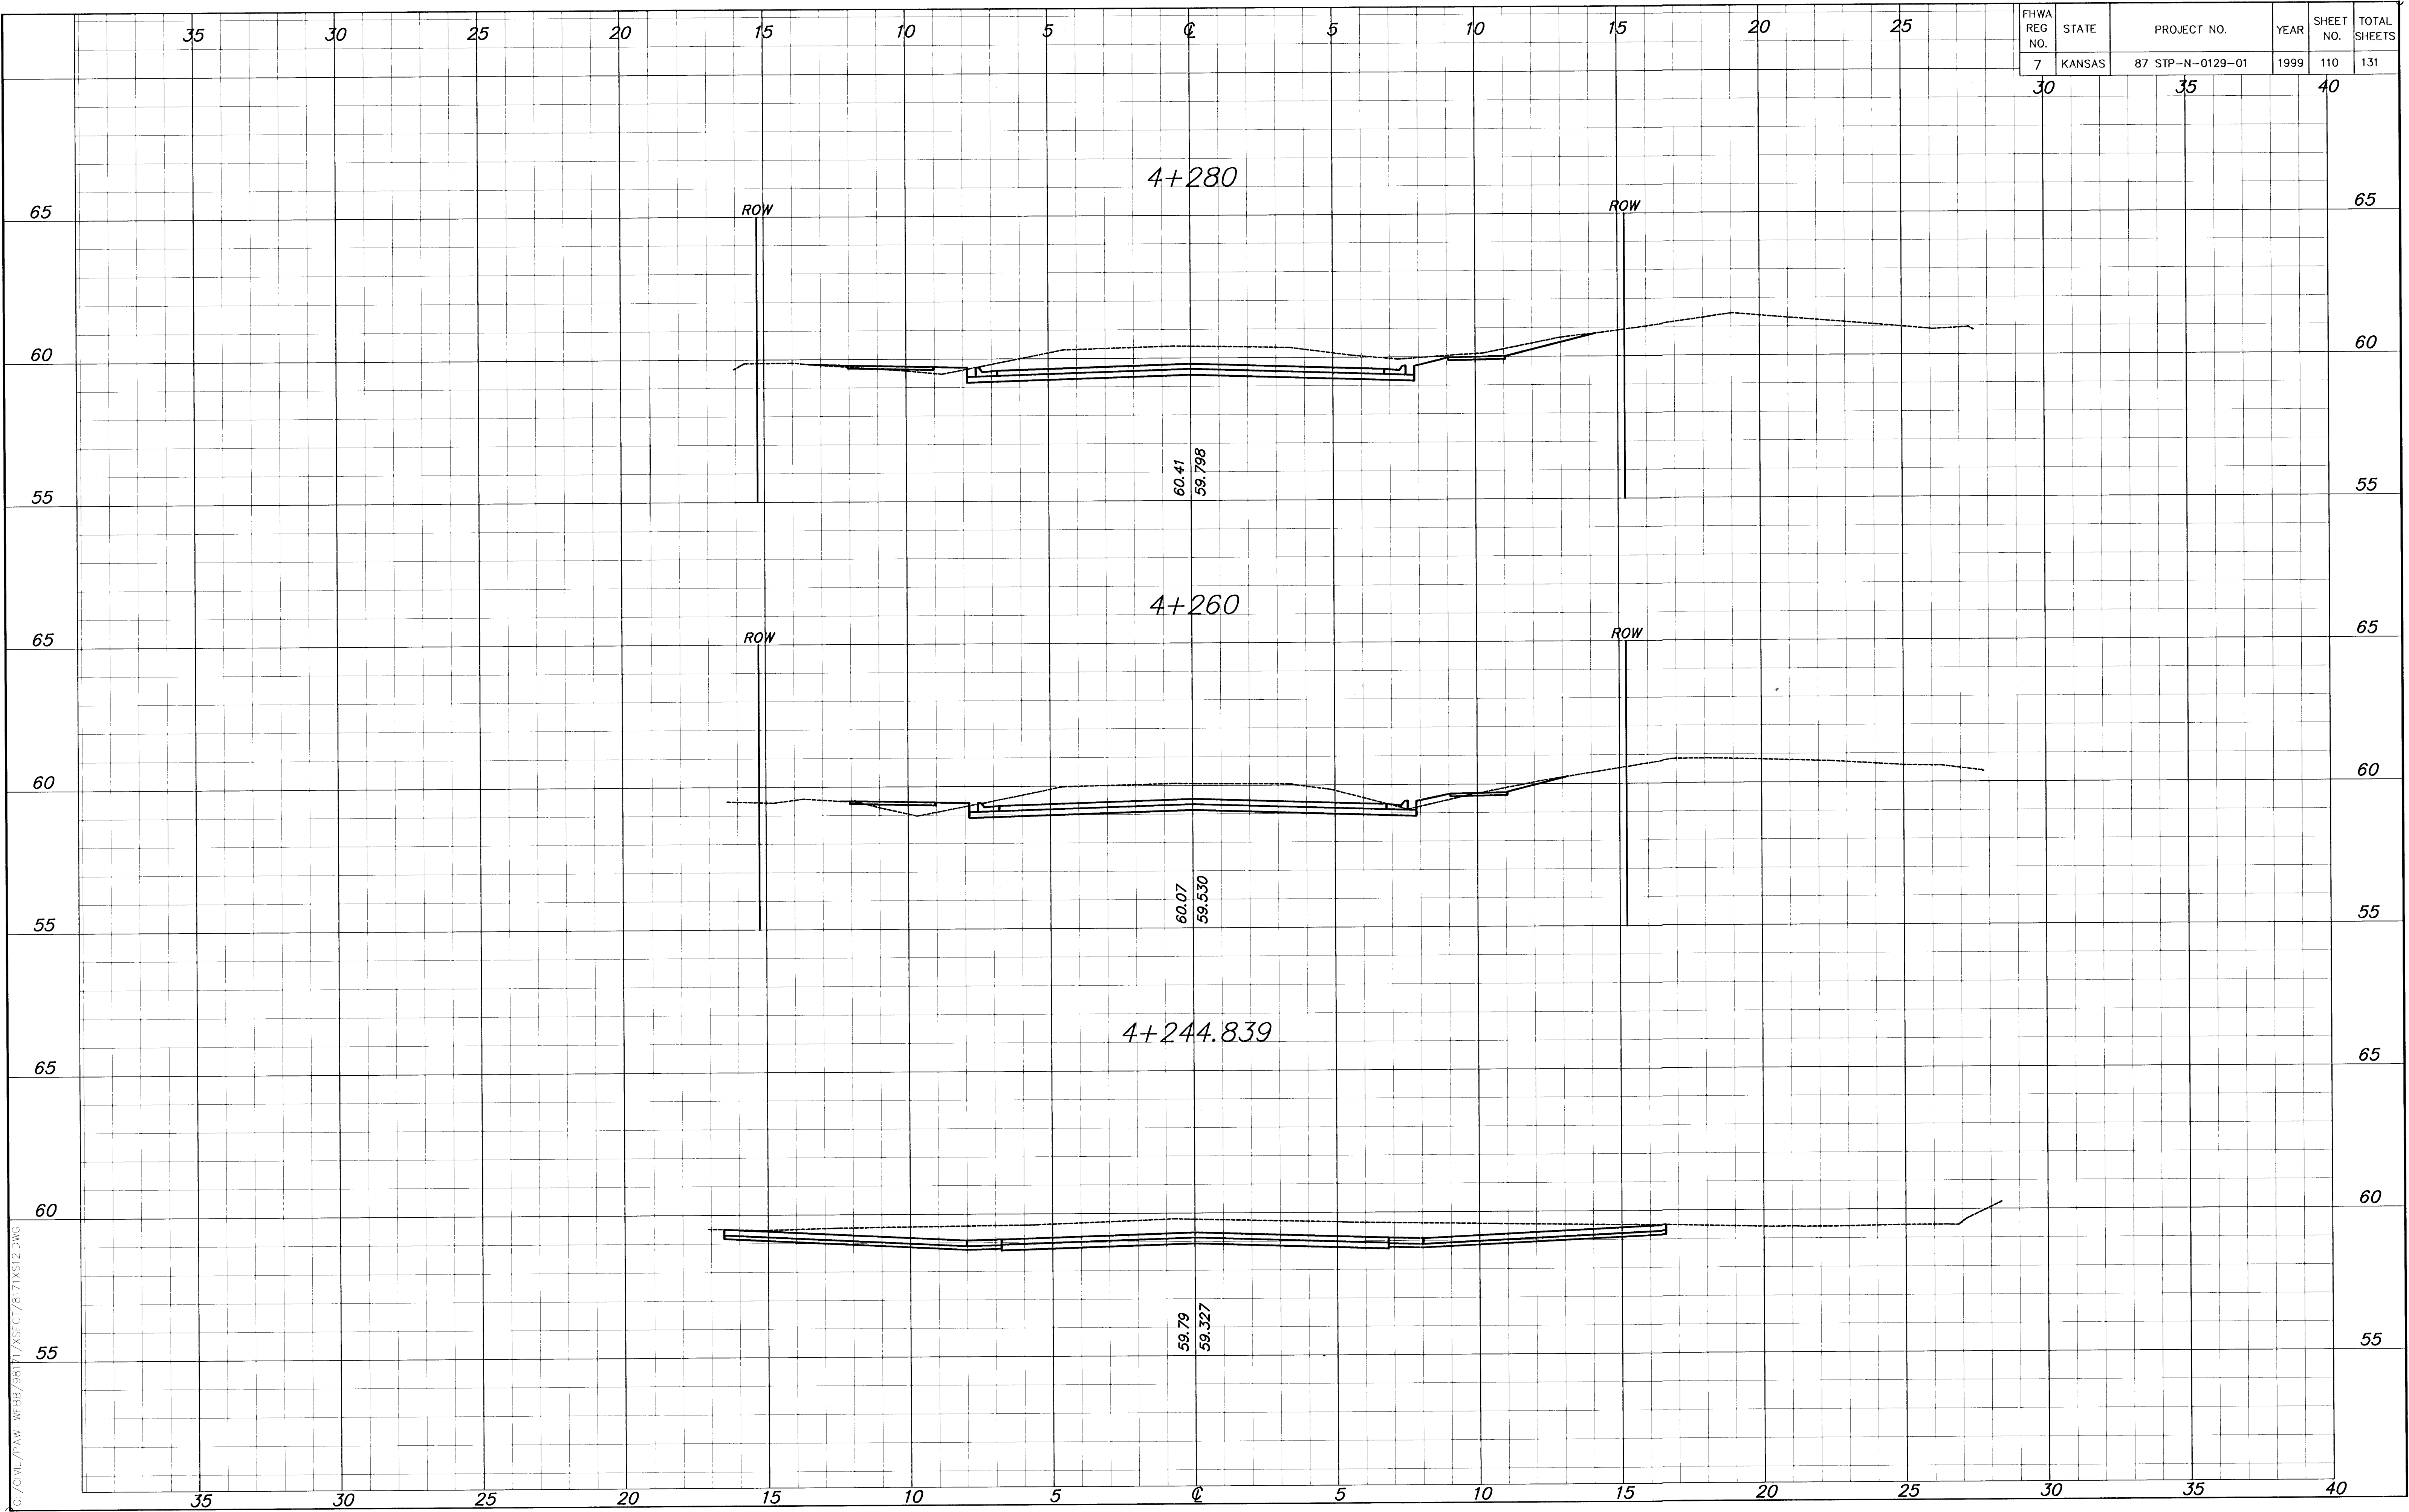

FHWA REG NO.	STATE	PROJECT NO.	YEAR	SHEET NO.	TOTAL SHEETS
7	KANSAS	87 STP-N-0129-01	1999	110	131