


FINAL SURVEY	PLOTTED AREAS	CHECKED	BY	DATE

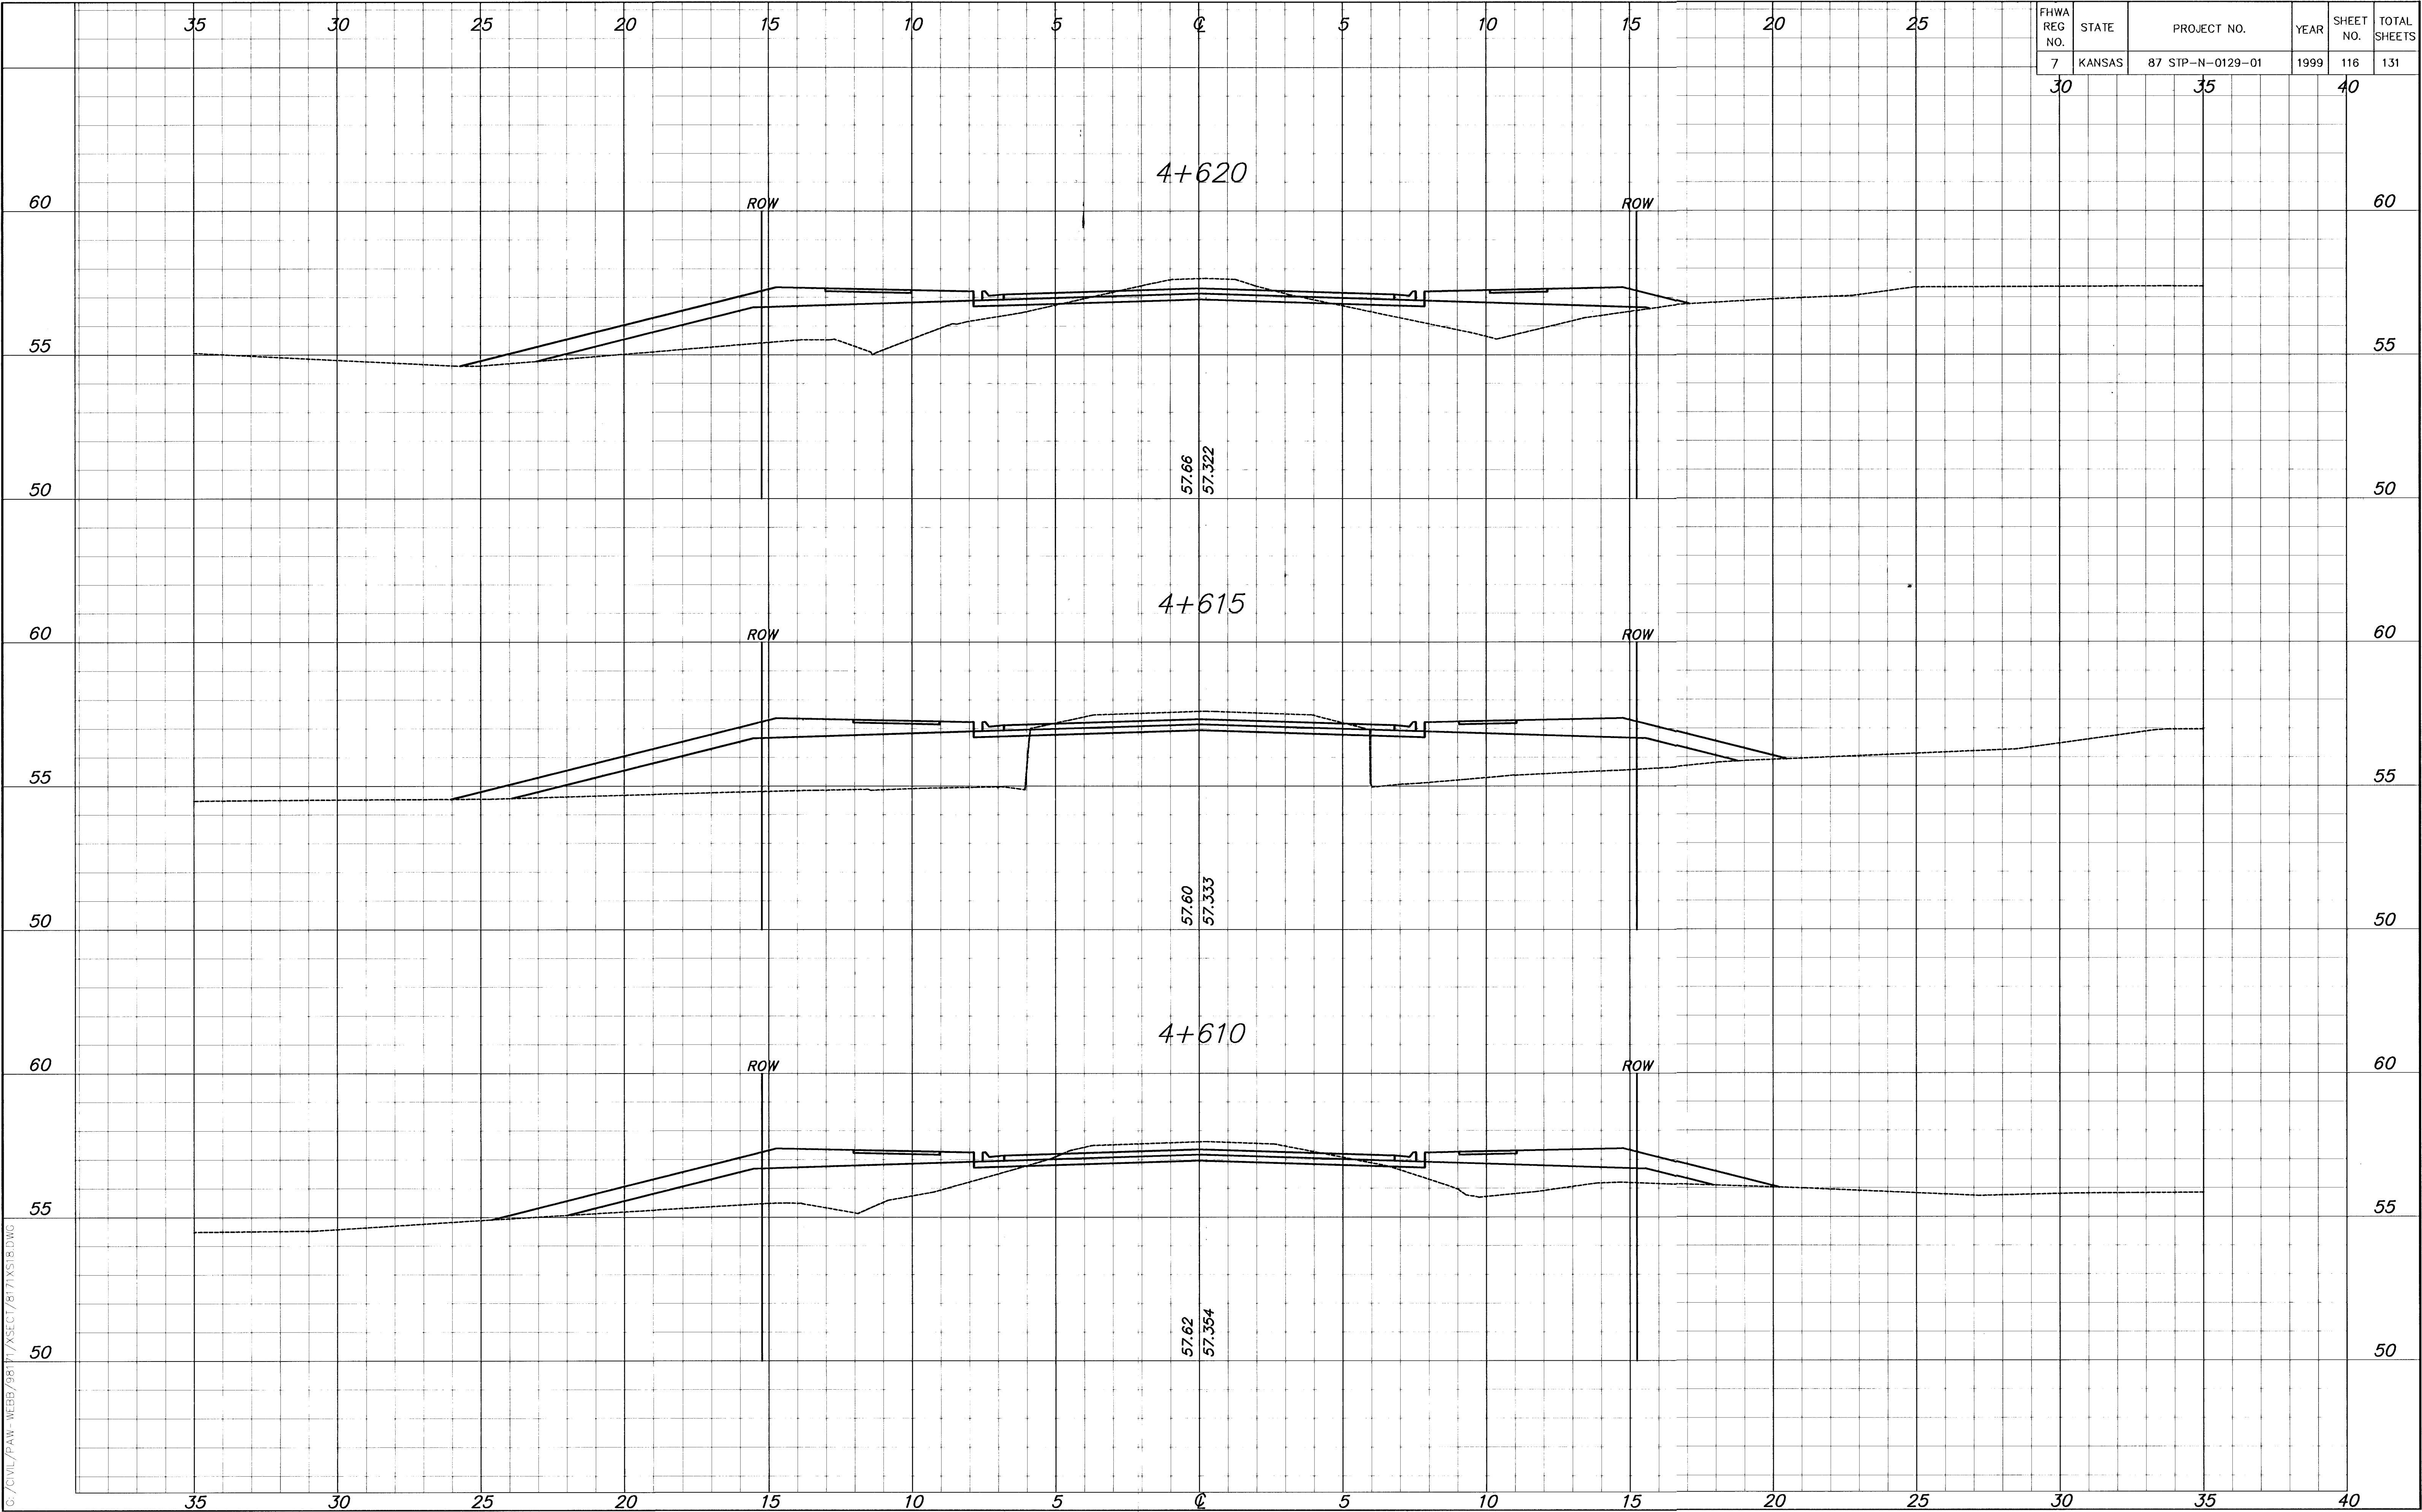

FHWA REG NO.	STATE	PROJECT NO.	YEAR	SHEET NO.	TOTAL SHEETS
7	KANSAS	87 STP-N-0129-01	1999	116	131