


G:\CIVIL\PAW-WEBB\98171\SECT\B71XS20.DWG Tue Jul 18 11:53:01 2000

FINAL SURVEY	PLOTTED		BY	DATE
	AREAS			
	AREAS CHECKED			

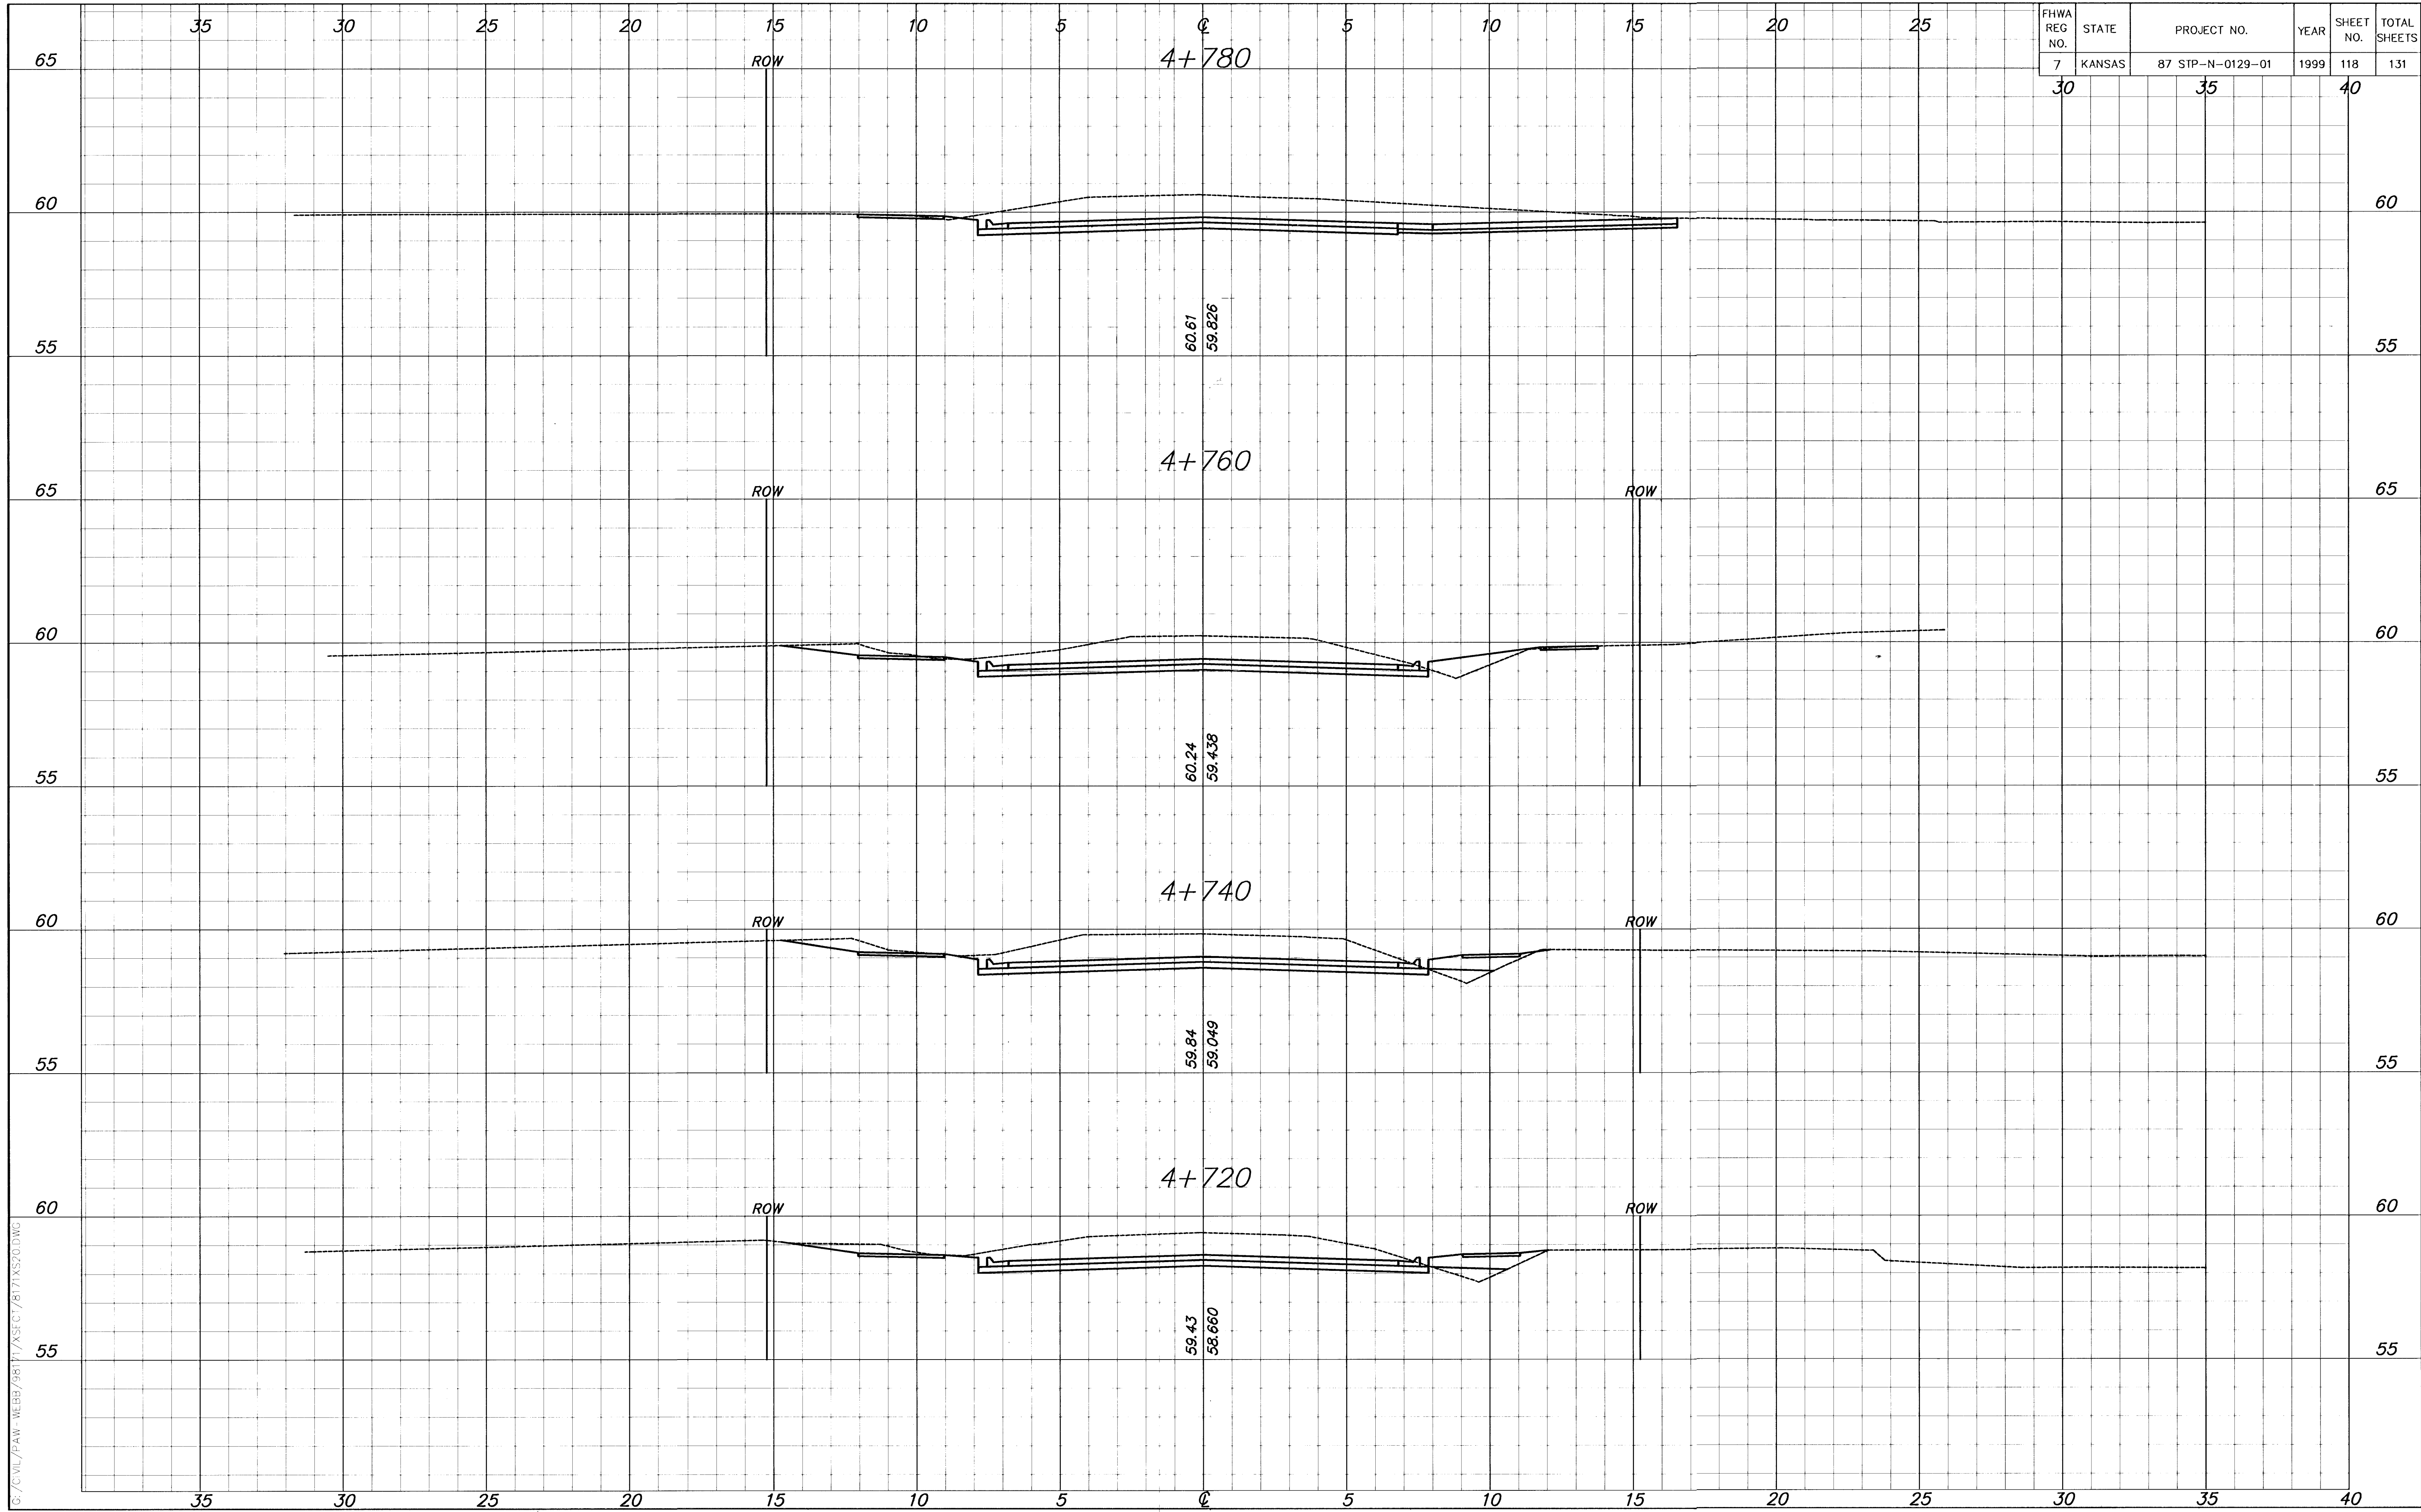

FHWA REG NO.	STATE	PROJECT NO.	YEAR	SHEET NO.	TOTAL SHEETS
7	KANSAS	87 STP-N-0129-01	1999	118	131
30		35		40	