


100 90 80 70 60 50 40 30 20 10 0 10 20 30 40 50 60 70 80 90 100

STATE	PROJECT NO.	YEAR	SHEET NO.	TOTAL SHEETS
KANSAS	87 N-0616-01	2017	118	166

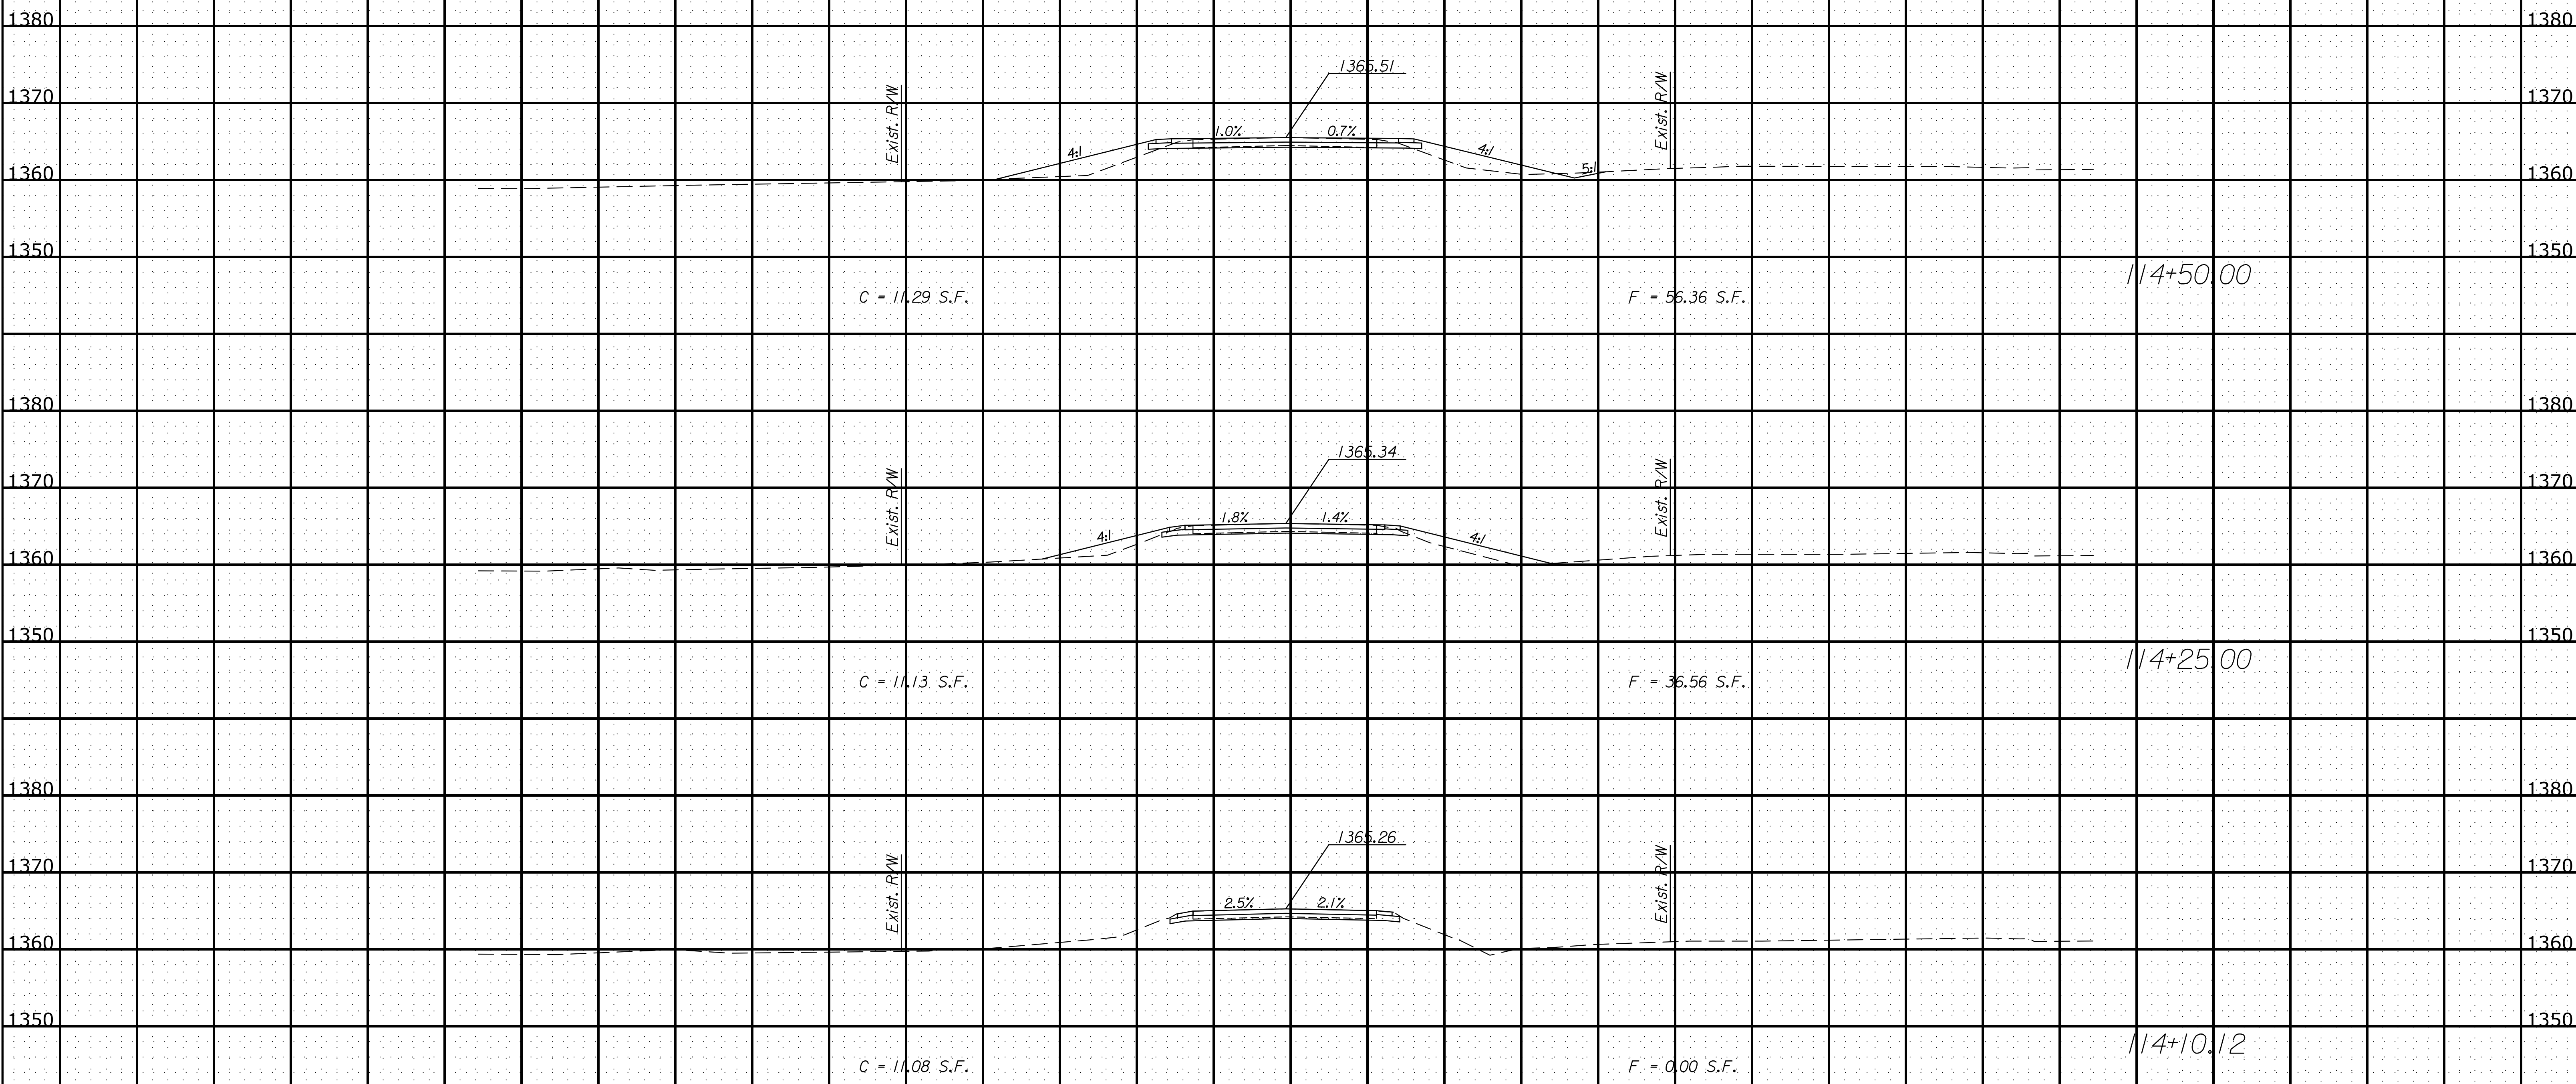

45th & Hillside Improvements
 114+10.12 to 114+50.00

Plotted By: ntitled
 File z: \\transystems\pw_local\transyscorp-pw1\taumel\d0258264\C-RDW-M01-801.DGN

100 90 80 70 60 50 40 30 20 10 0 10 20 30 40 50 60 70 80 90 100