


G:\CIVIL\PAW-KEBB\98171\XSECT\817XS27.DWG Tue Jul 18 13:42:33 2000

FINAL SURVEY	PLOTTED AREAS	DATE
AREAS CHECKED		

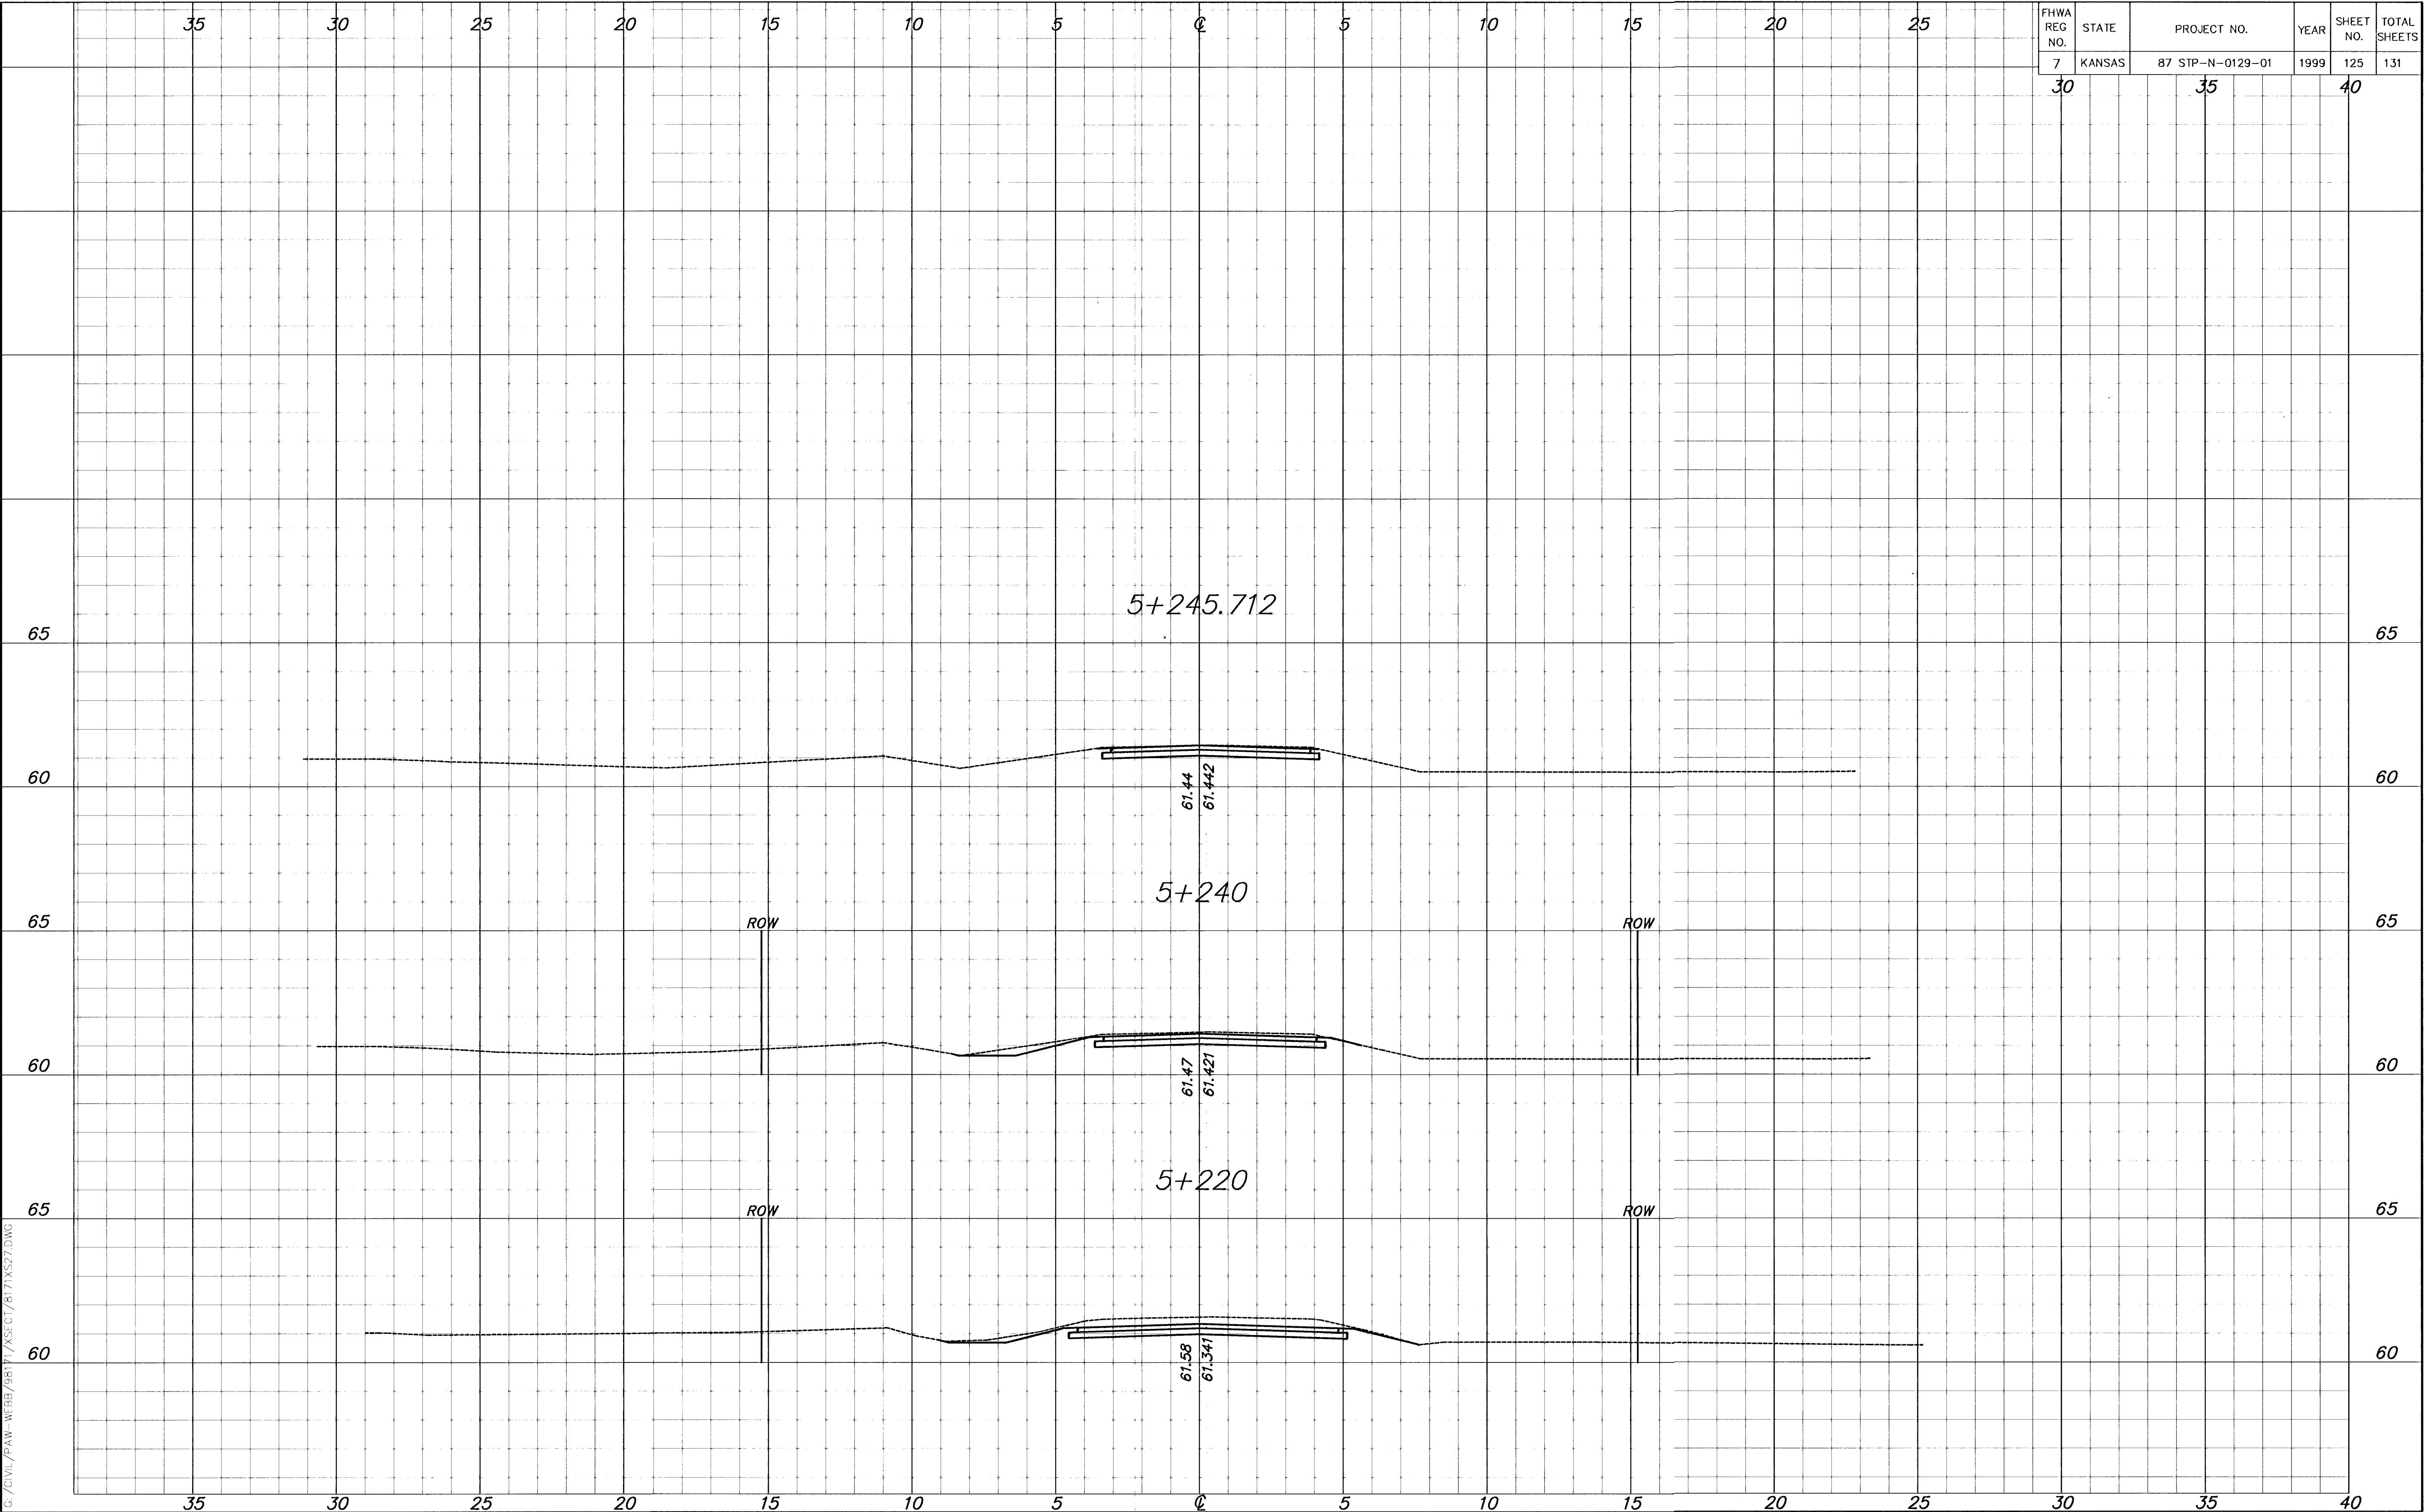

FHWA REG NO.	STATE	PROJECT NO.	YEAR	SHEET NO.	TOTAL SHEETS
7	KANSAS	87 STP-N-0129-01	1999	125	131

30 35 40