


Plotted By:ntitled
File z:\transystems\pw_local\transyscorp-pw1\taummel\d0258264\C-RDW-M02-801.DGN

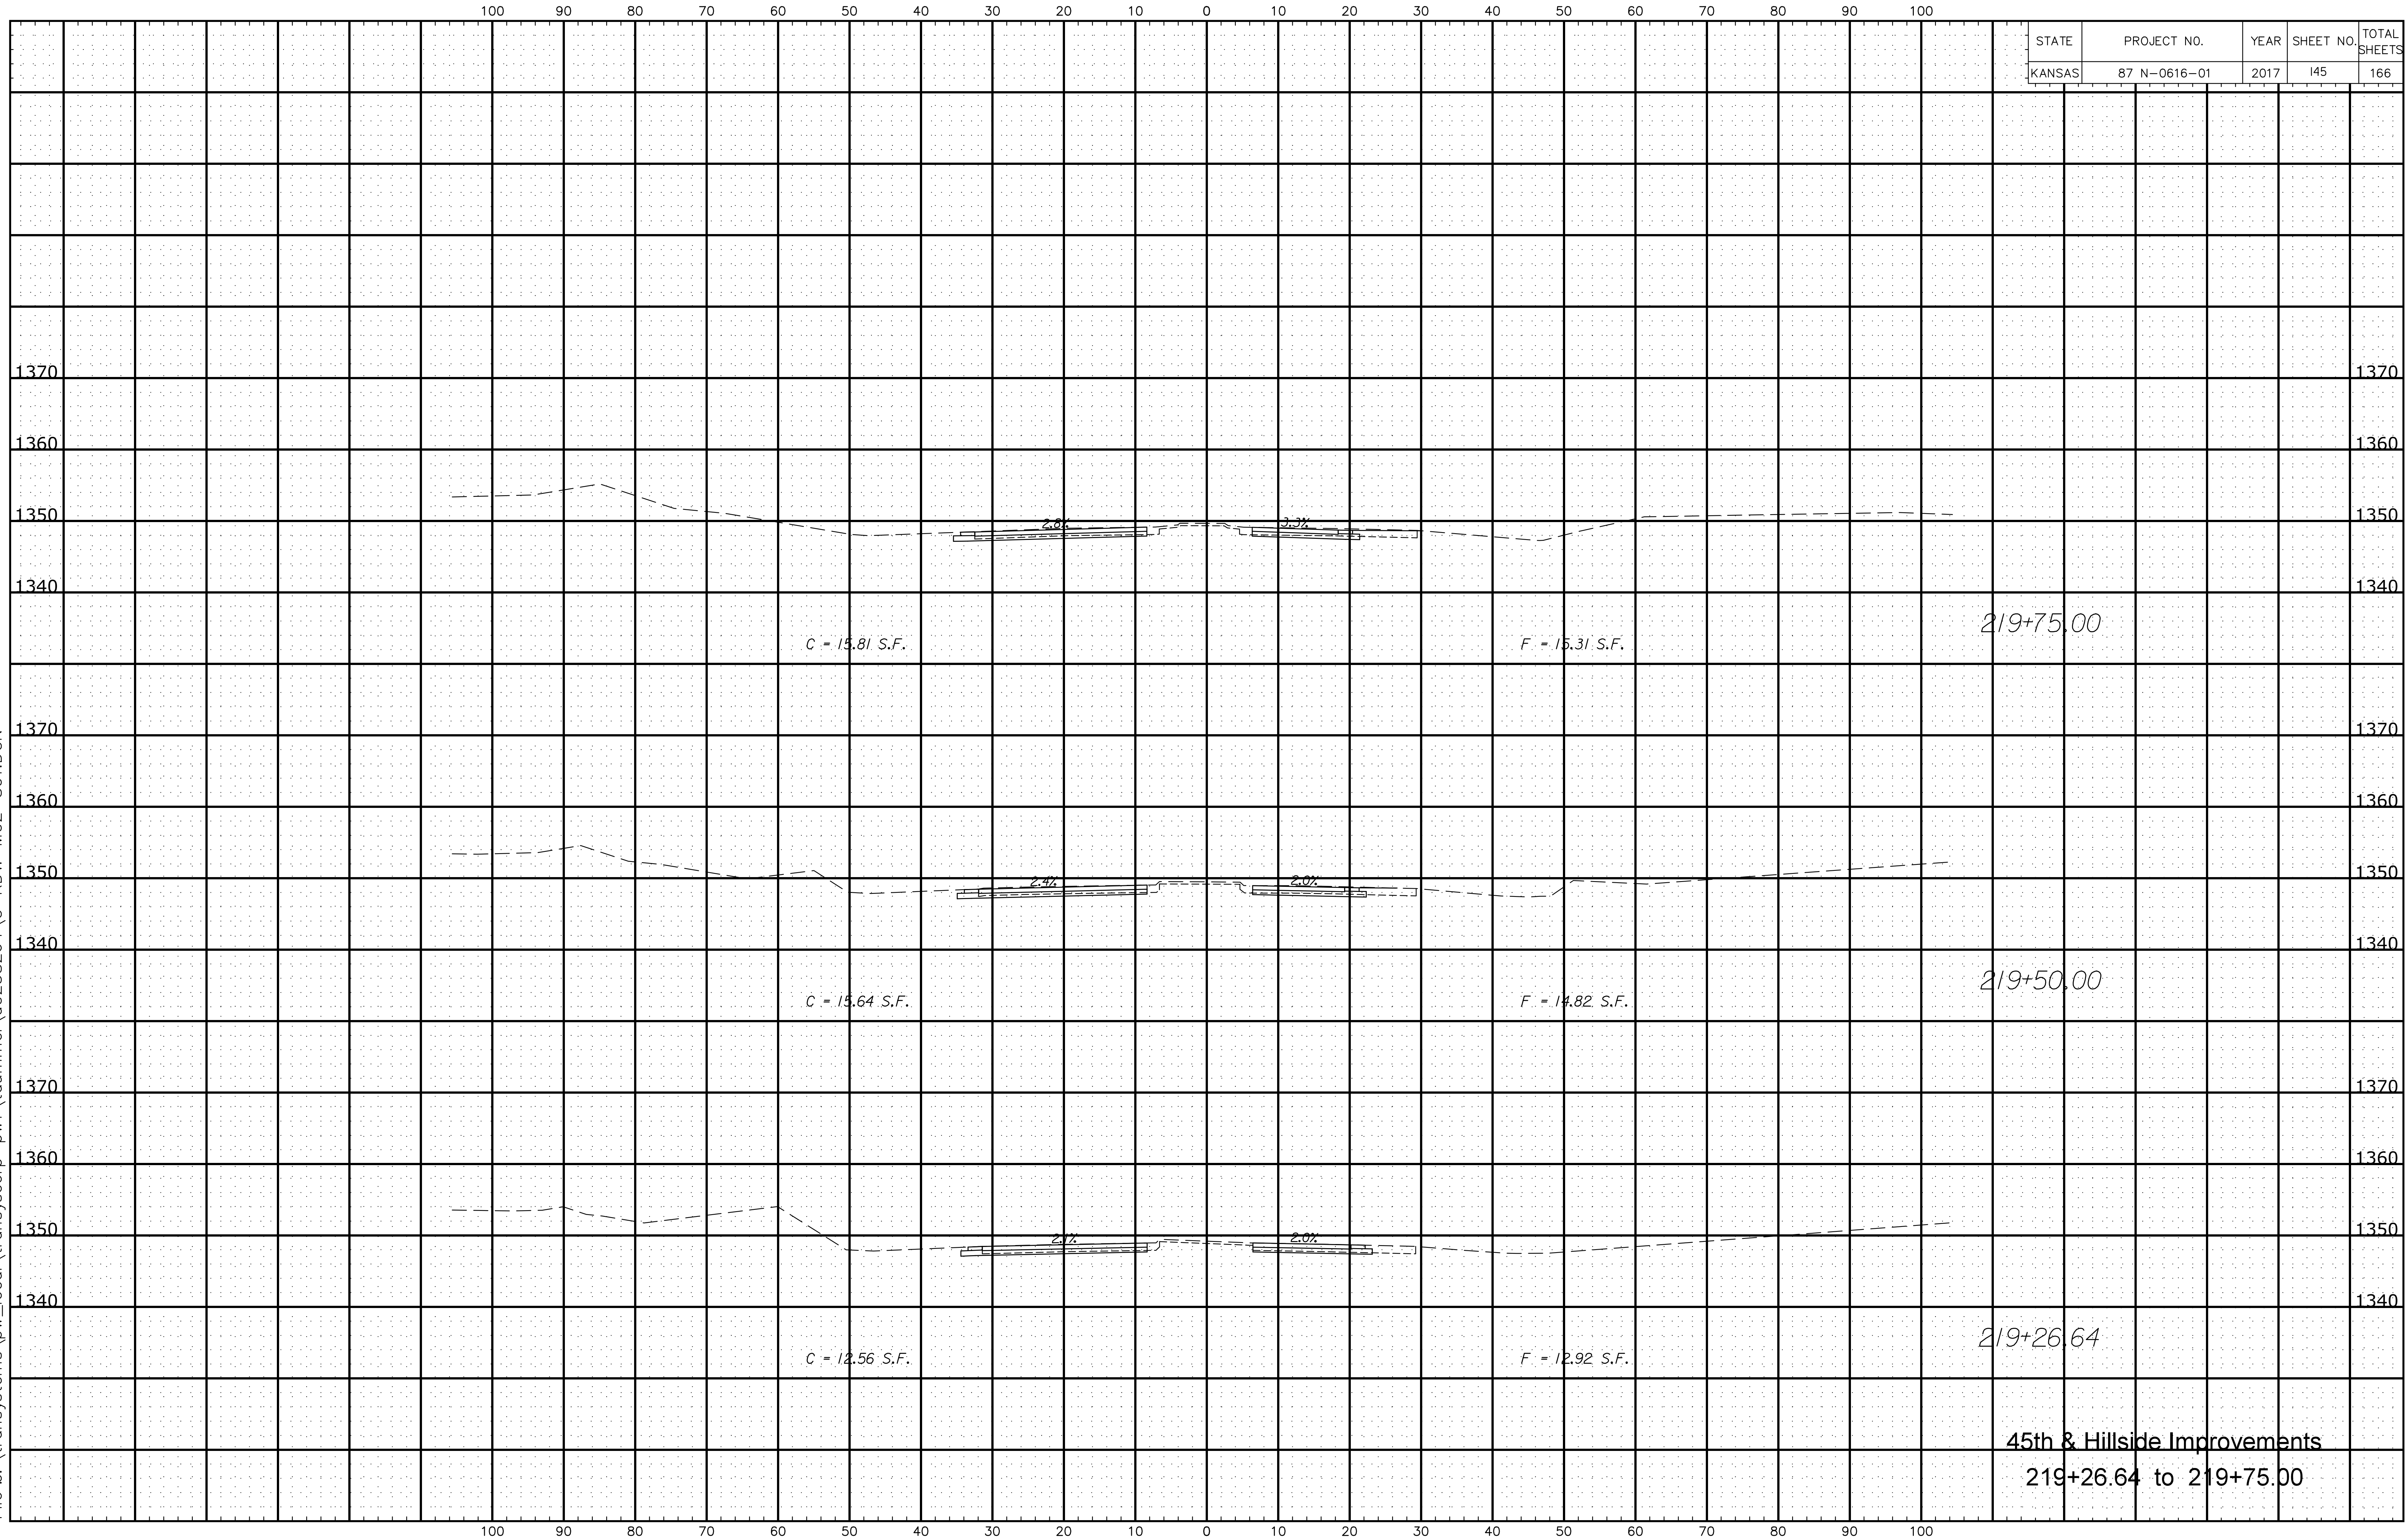

STATE	PROJECT NO.	YEAR	SHEET NO.	TOTAL SHEETS
KANSAS	87 N-0616-01	2017	145	166

1370 1370

1360 1360

1350 1350

1340 1340

C = 15.81 S.F.

F = 15.31 S.F.

219+75.00

1370 1370

1360 1360

1350 1350

1340 1340

C = 15.64 S.F.

F = 14.82 S.F.

219+50.00

1370 1370

1360 1360

1350 1350

1340 1340

C = 12.56 S.F.

F = 12.92 S.F.

219+26.64

45th & Hillside Improvements

219+26.64 to 219+75.00

100 90 80 70 60 50 40 30 20 10 0 10 20 30 40 50 60 70 80 90 100