


STATE	PROJECT NO.	YEAR	SHEET NO.	TOTAL SHEETS
KANSAS	87 N-0616-01	2017	156	166

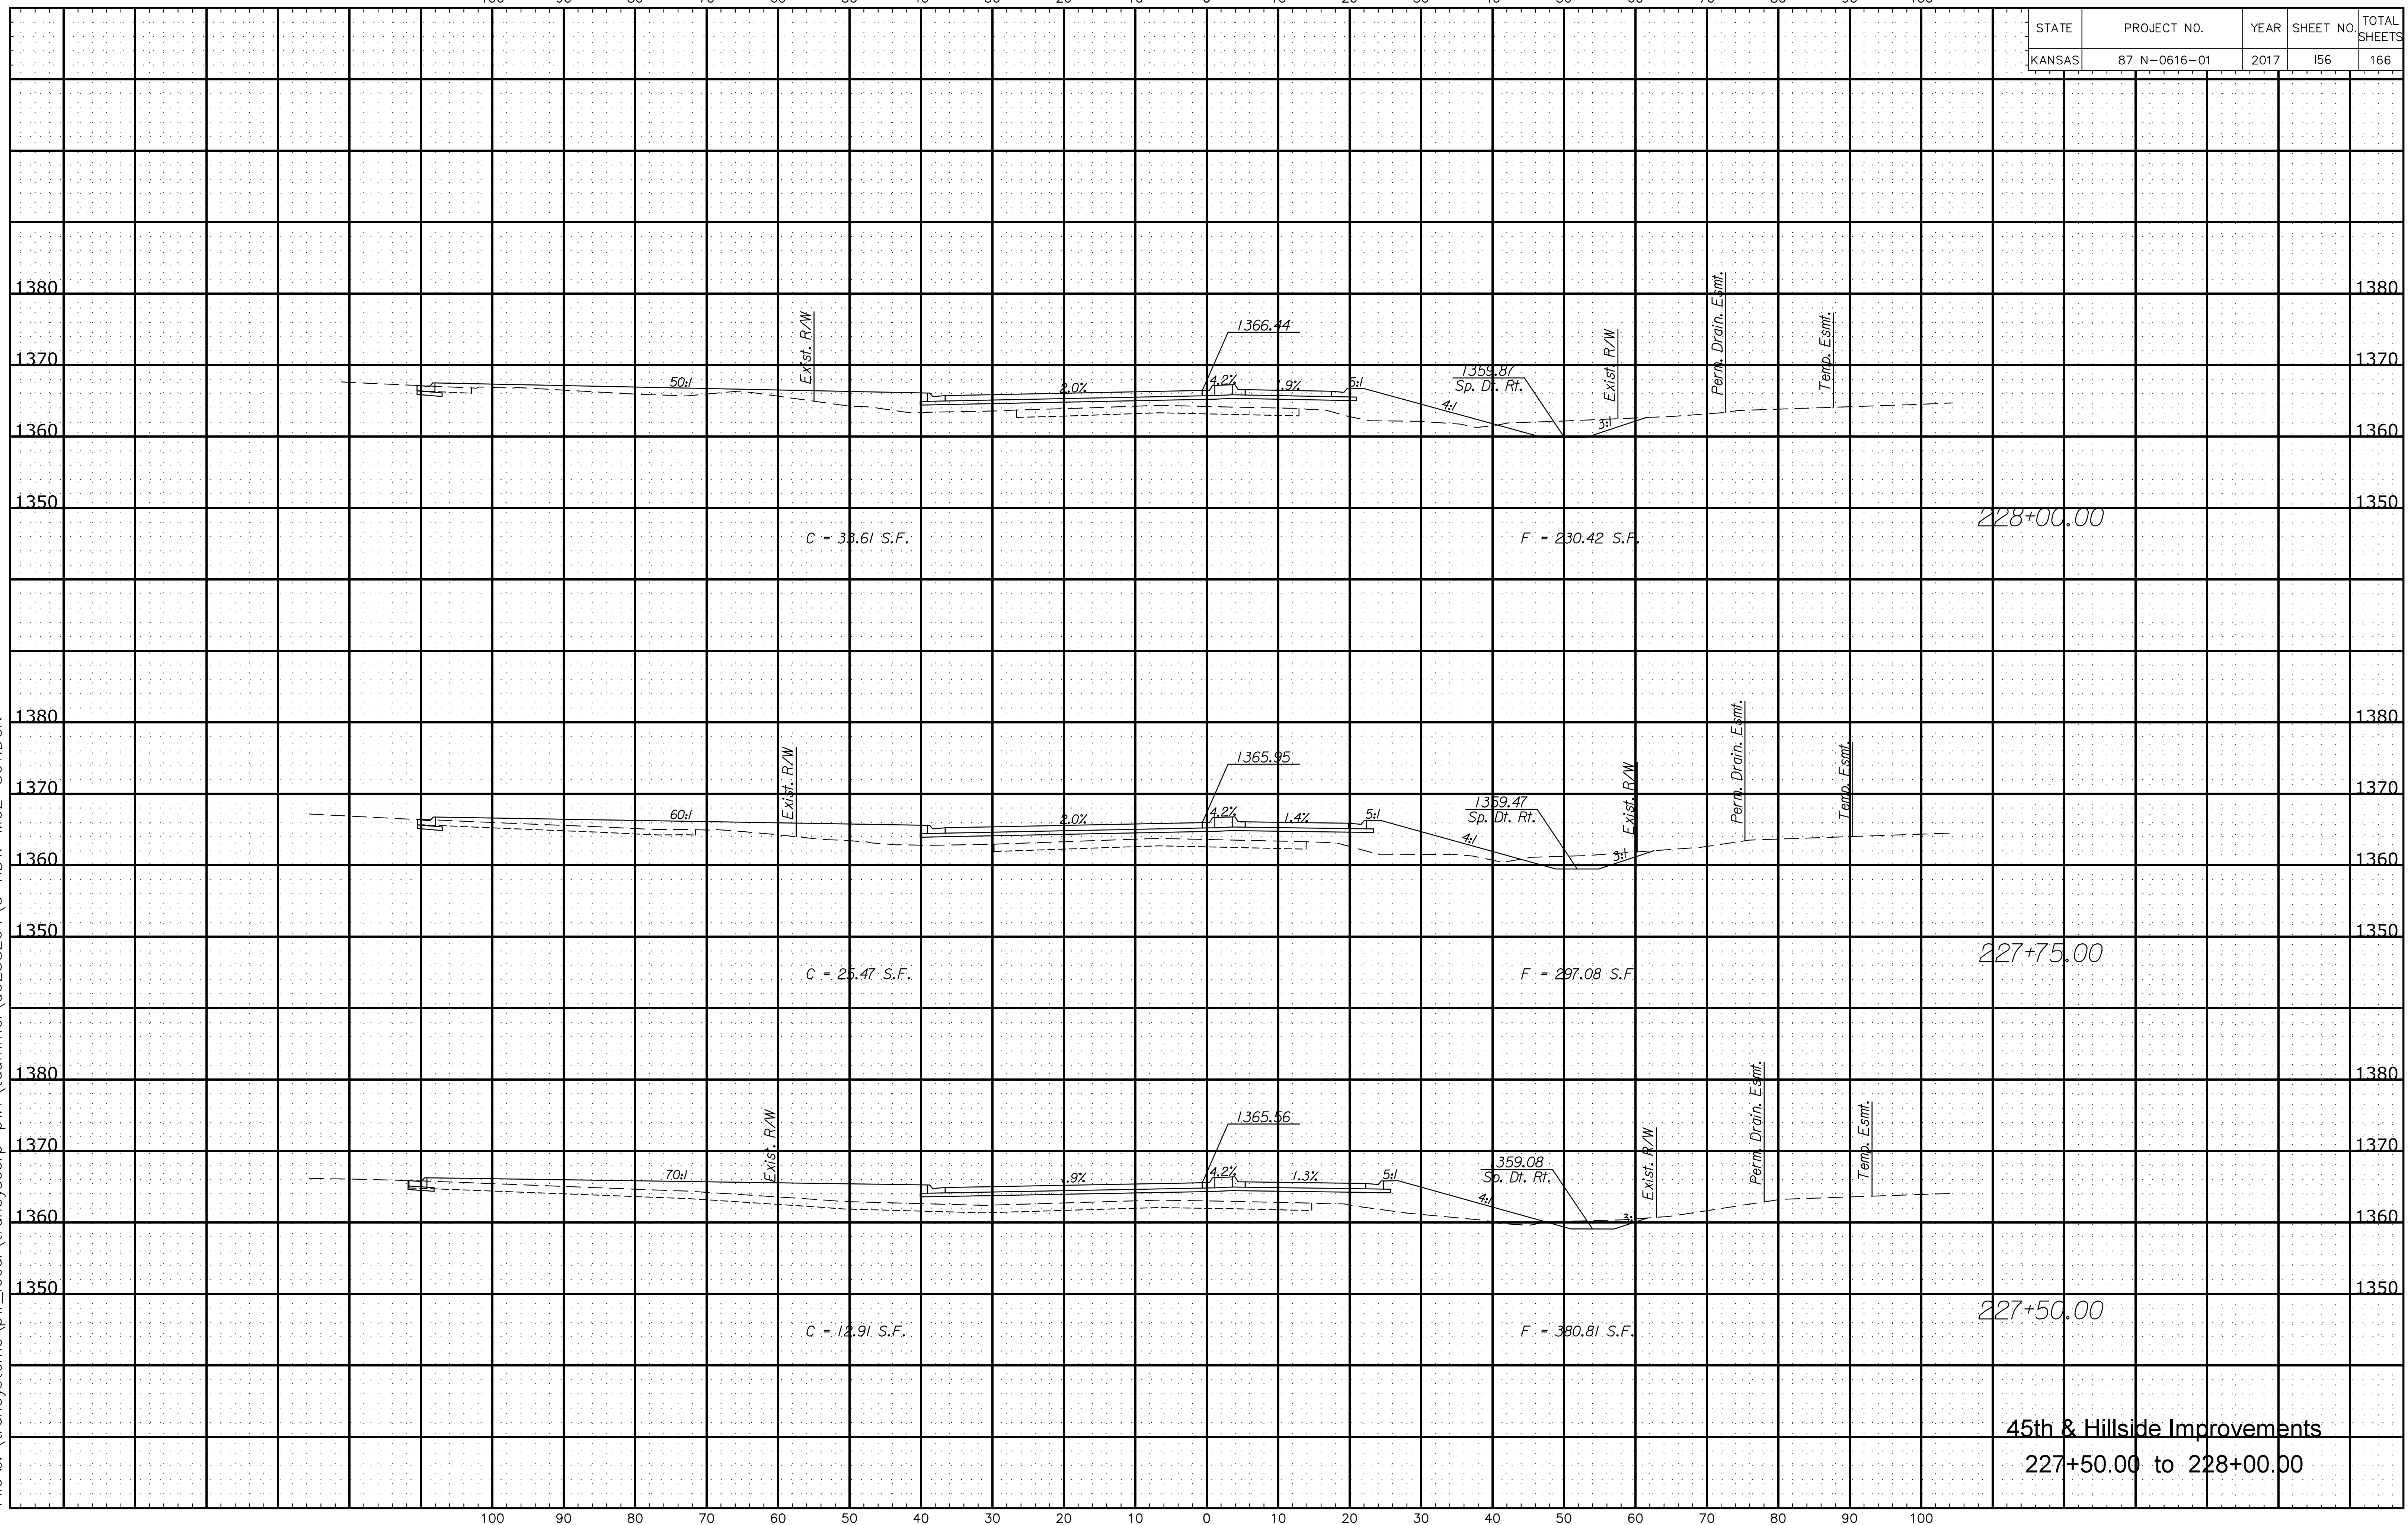

Plotted By: ntitled
 File z: \\transystems\pw_local\transyscorp-pw1\taummel\d0258264\C-RDW-M02-801.DGN

45th & Hillside Improvements
 227+50.00 to 228+00.00