


STATE	PROJECT NO.	YEAR	SHEET NO.	TOTAL SHEETS
KANSAS	87 N-0616-01	2017	157	166

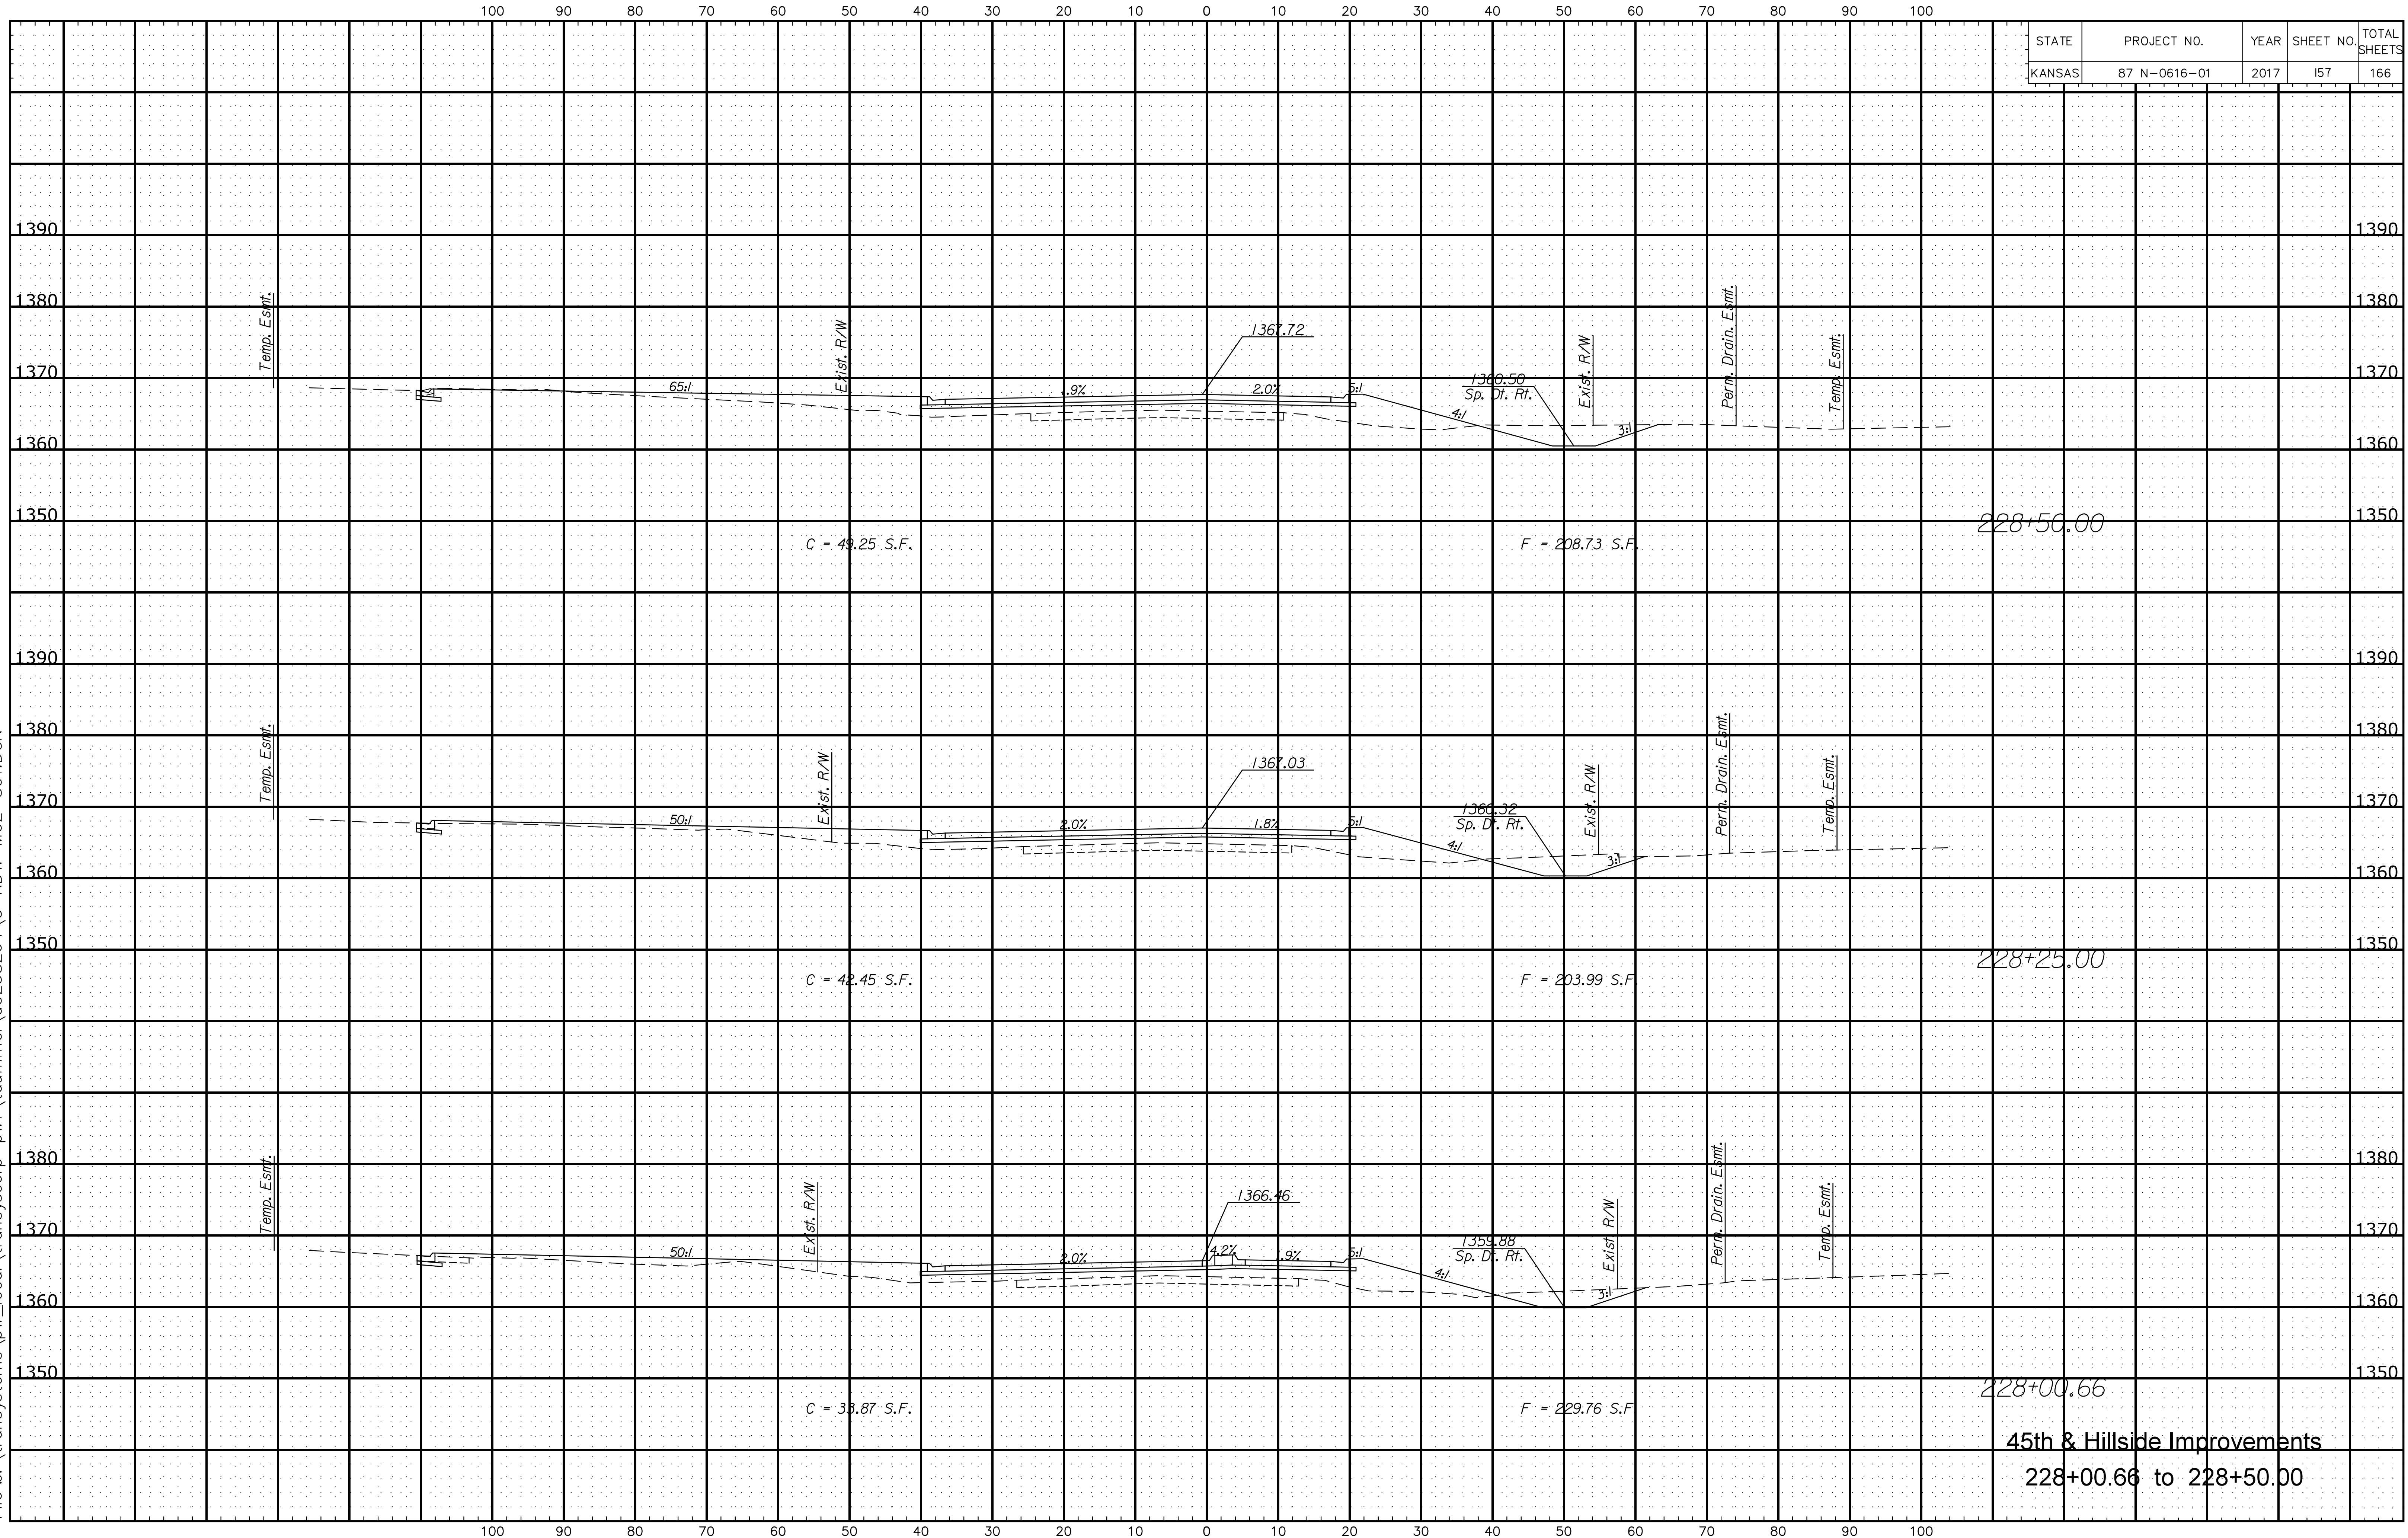

Plotted By: titled
 File z: \\transystems\pw_local\transyscorp-pw1\taumel\d0258264\C-RDW-M02-801.DGN

45th & Hillside Improvements
 228+00.66 to 228+50.00