


STATE	PROJECT NO.	YEAR	SHEET NO.	TOTAL SHEETS
KANSAS	87 N-0616-01	2017	162	166

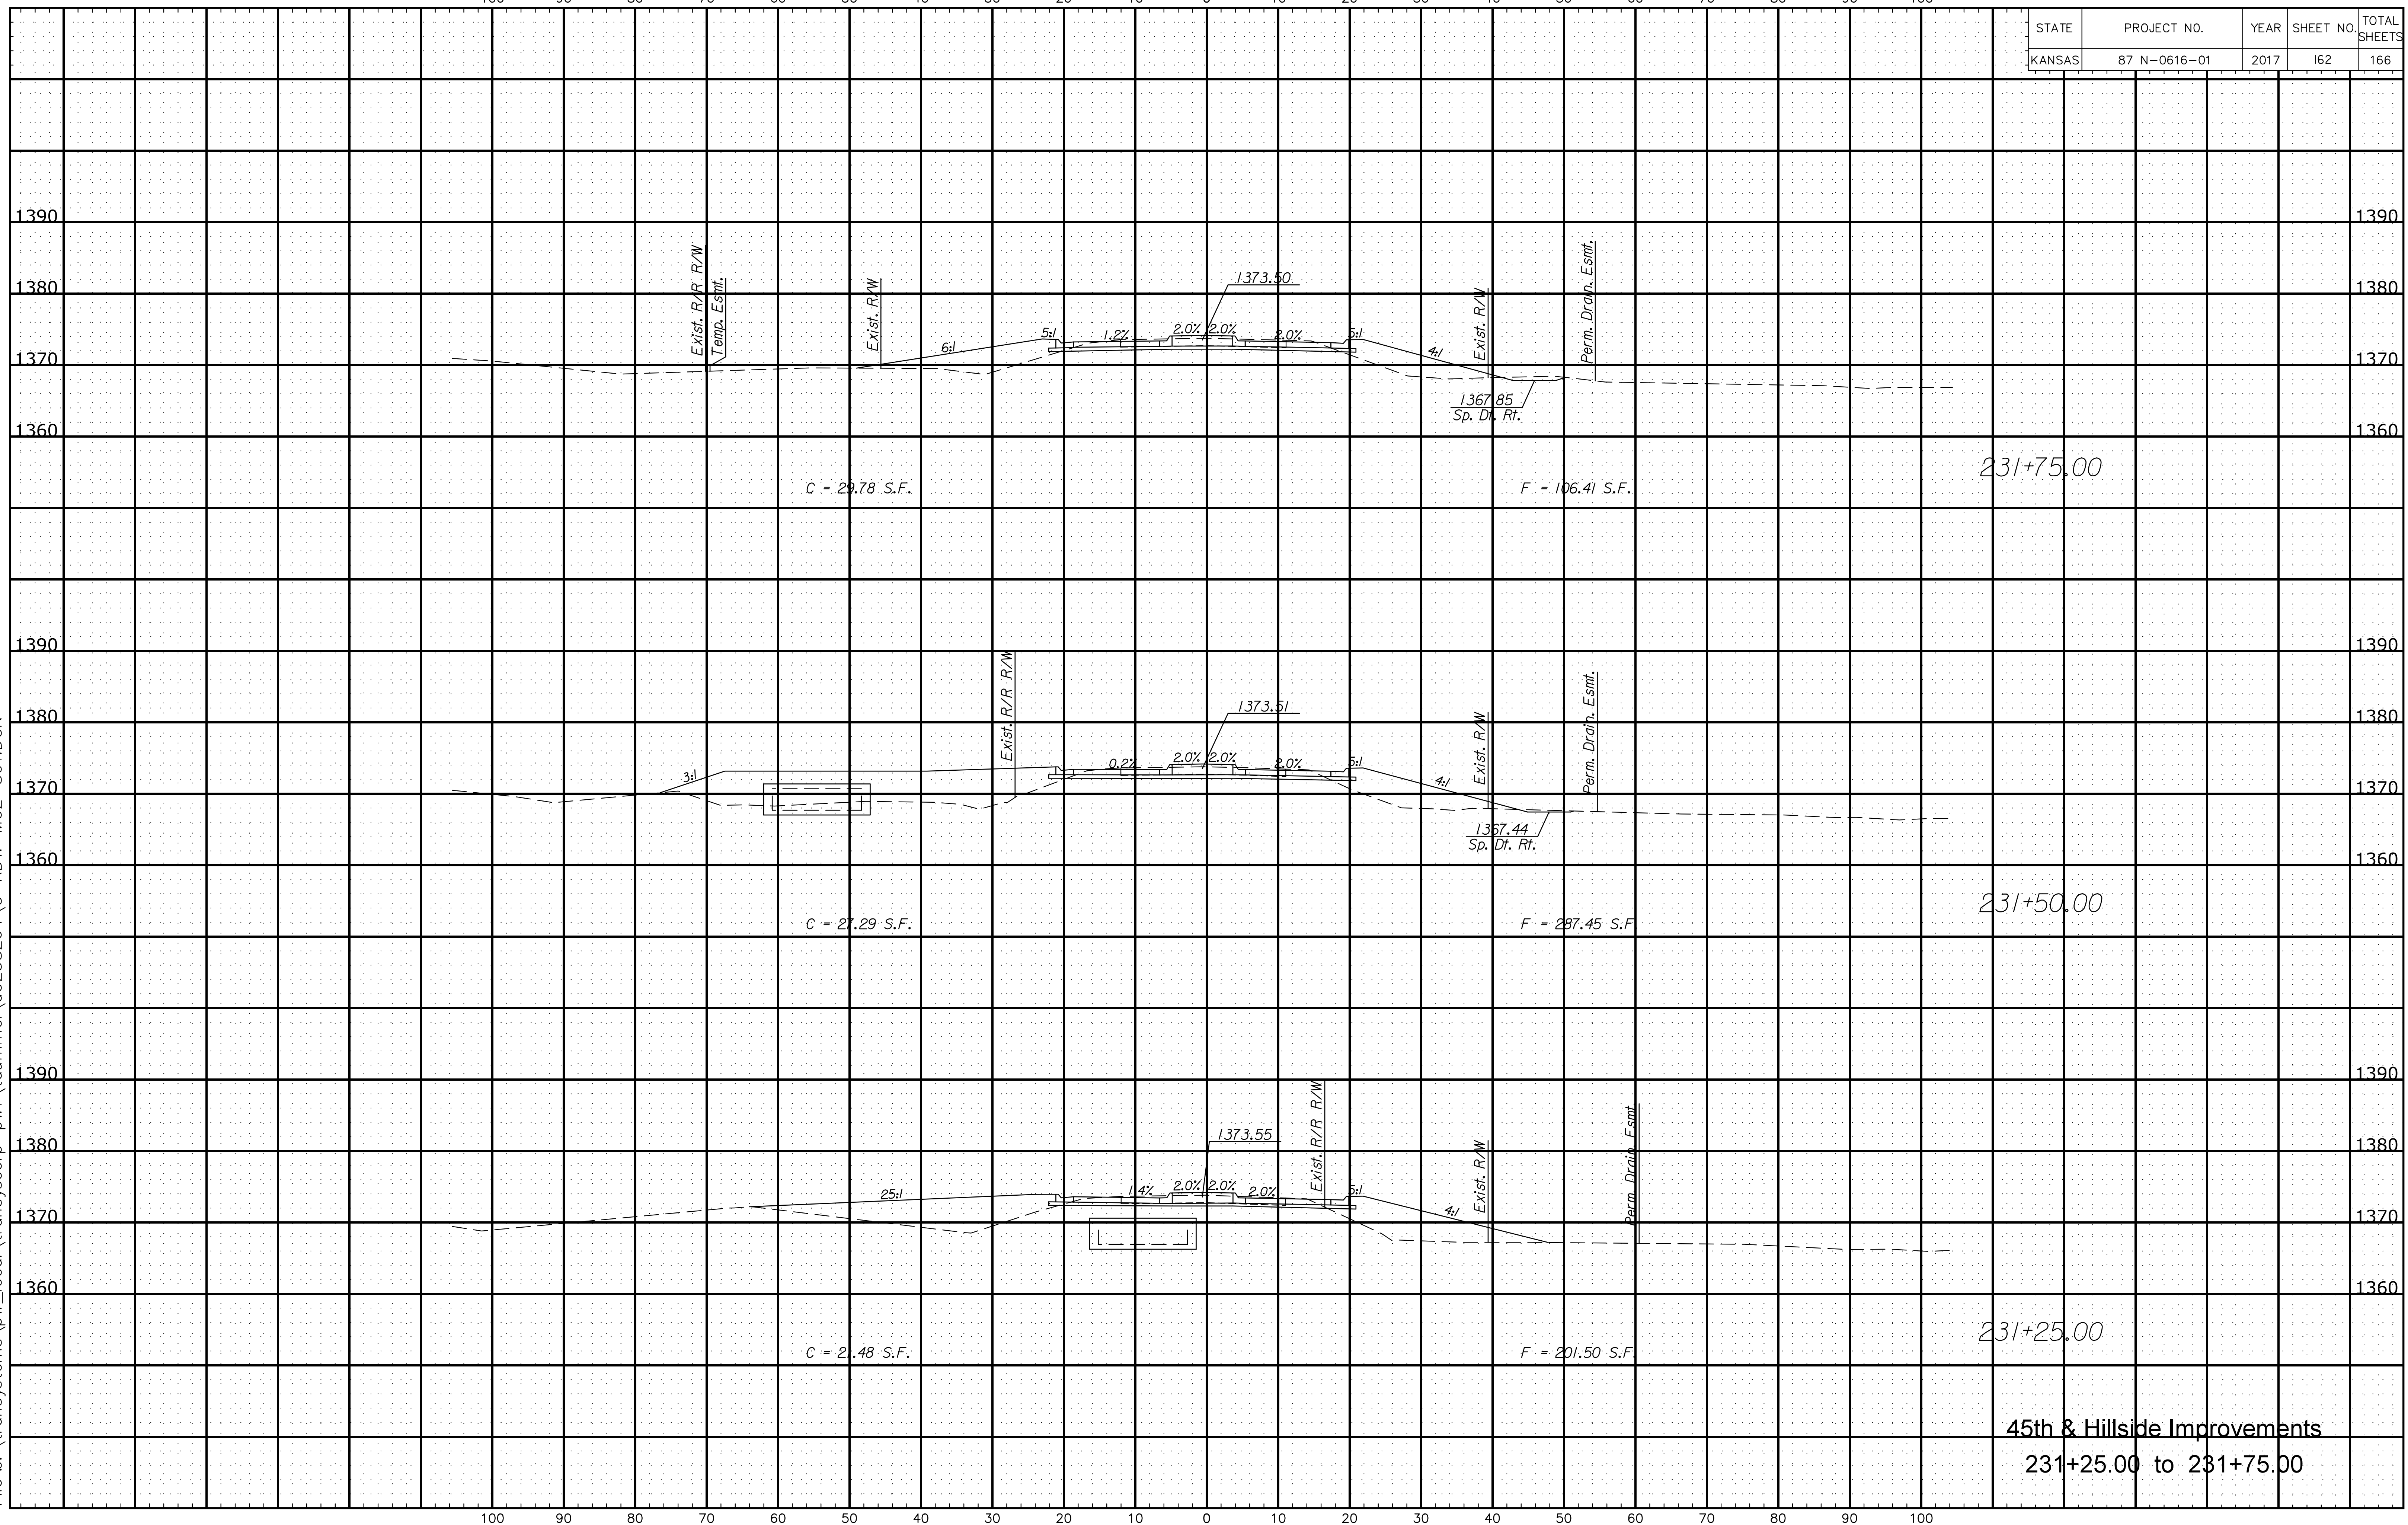

Plotted By: titled
 File x: \\transystems\pw_local\transyscorp-pw1\taumel\d0258264\C-RDW-M02-801.DGN

45th & Hillside Improvements
 231+25.00 to 231+75.00