

CONSULTANTS:

**45TH & HILLSIDE
 INTERSECTION IMPROVEMENT**




REVISIONS:	DATE	MARK	DESCRIPTION

PROJ NO: 87 N-0616-01
 SCALE: 1"=20'
 DATE: 10/9/2017
 DESIGNED BY: TAU
 DRAWN BY: TAU
 CHECKED BY: MDB

**SHEET TITLE:
 CURB RETURN
 DETAILS**

SHEET NO.
21
 SHEET 21 OF 166

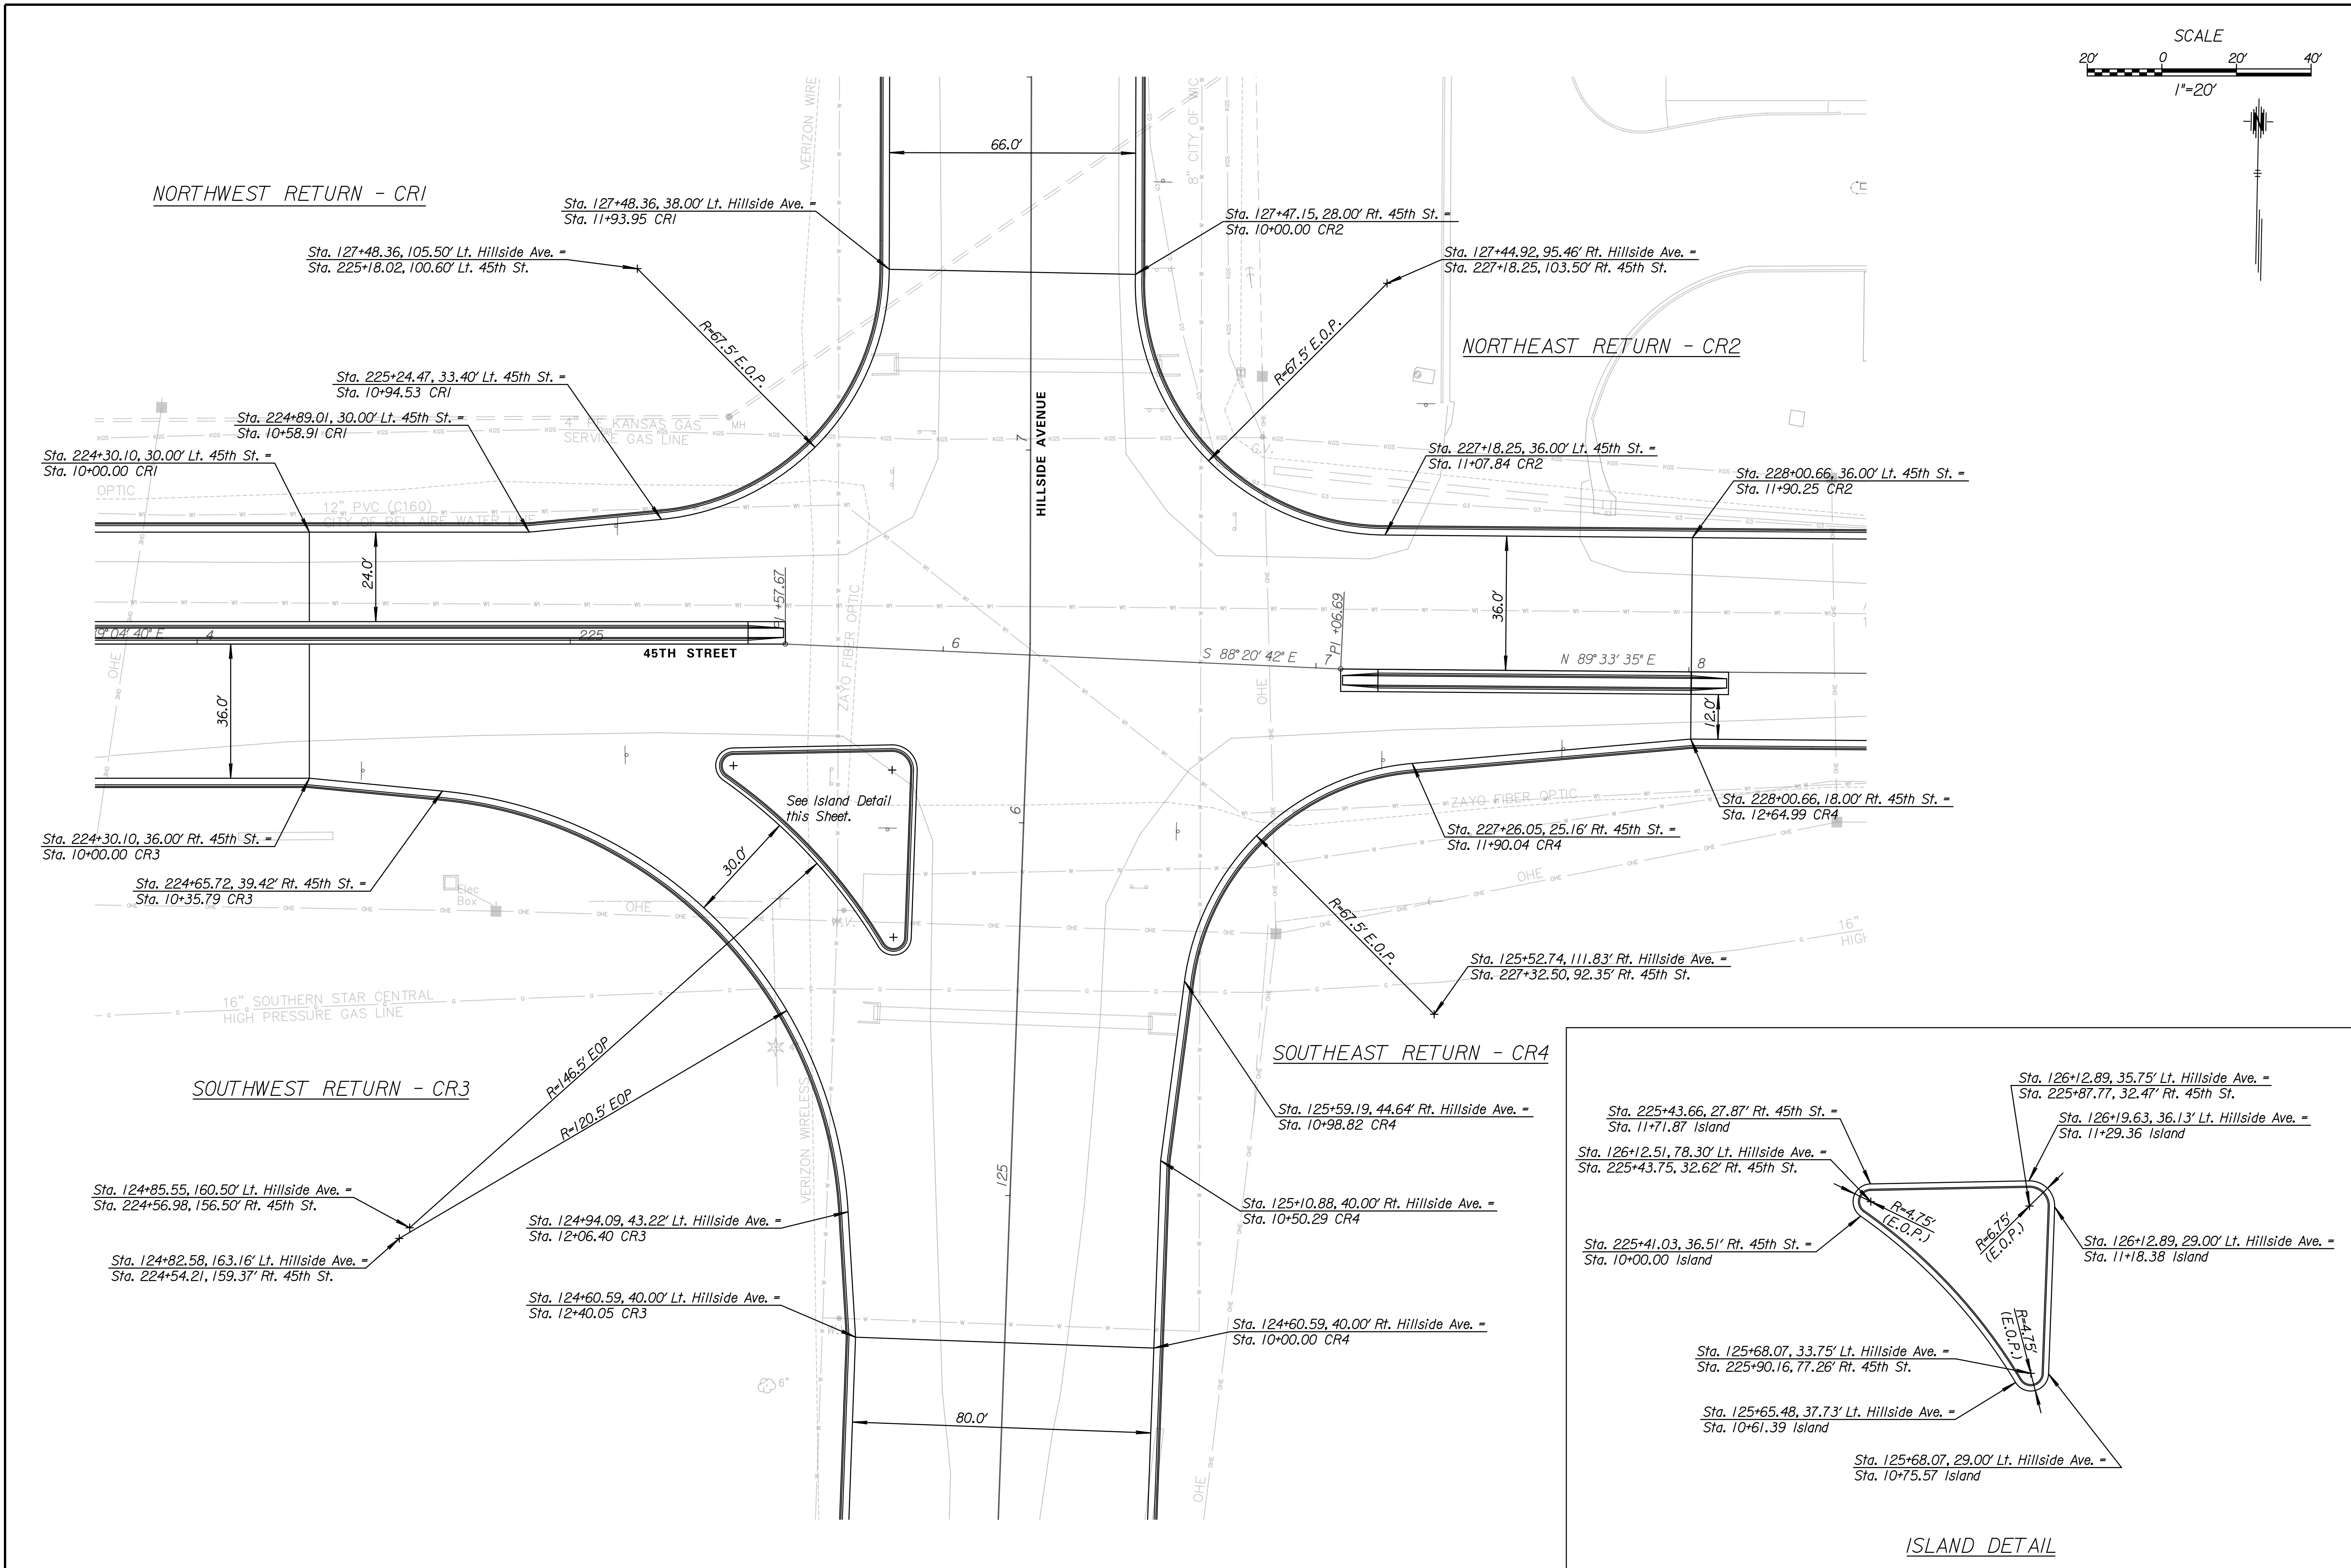

10/9/2017 12:59:20 PM c:\tran\systems\paw_bocall\transys\paw\taummet\02582641C-CRD-M01-401.DGN