


G:\CIVIL\PAW-WEBB\98171\SECT\8171XS32.DWG Tue Jul 18 13:58:11 2000

FINAL SURVEY	PLOTTED AREAS	CHECKED	BY	DATE

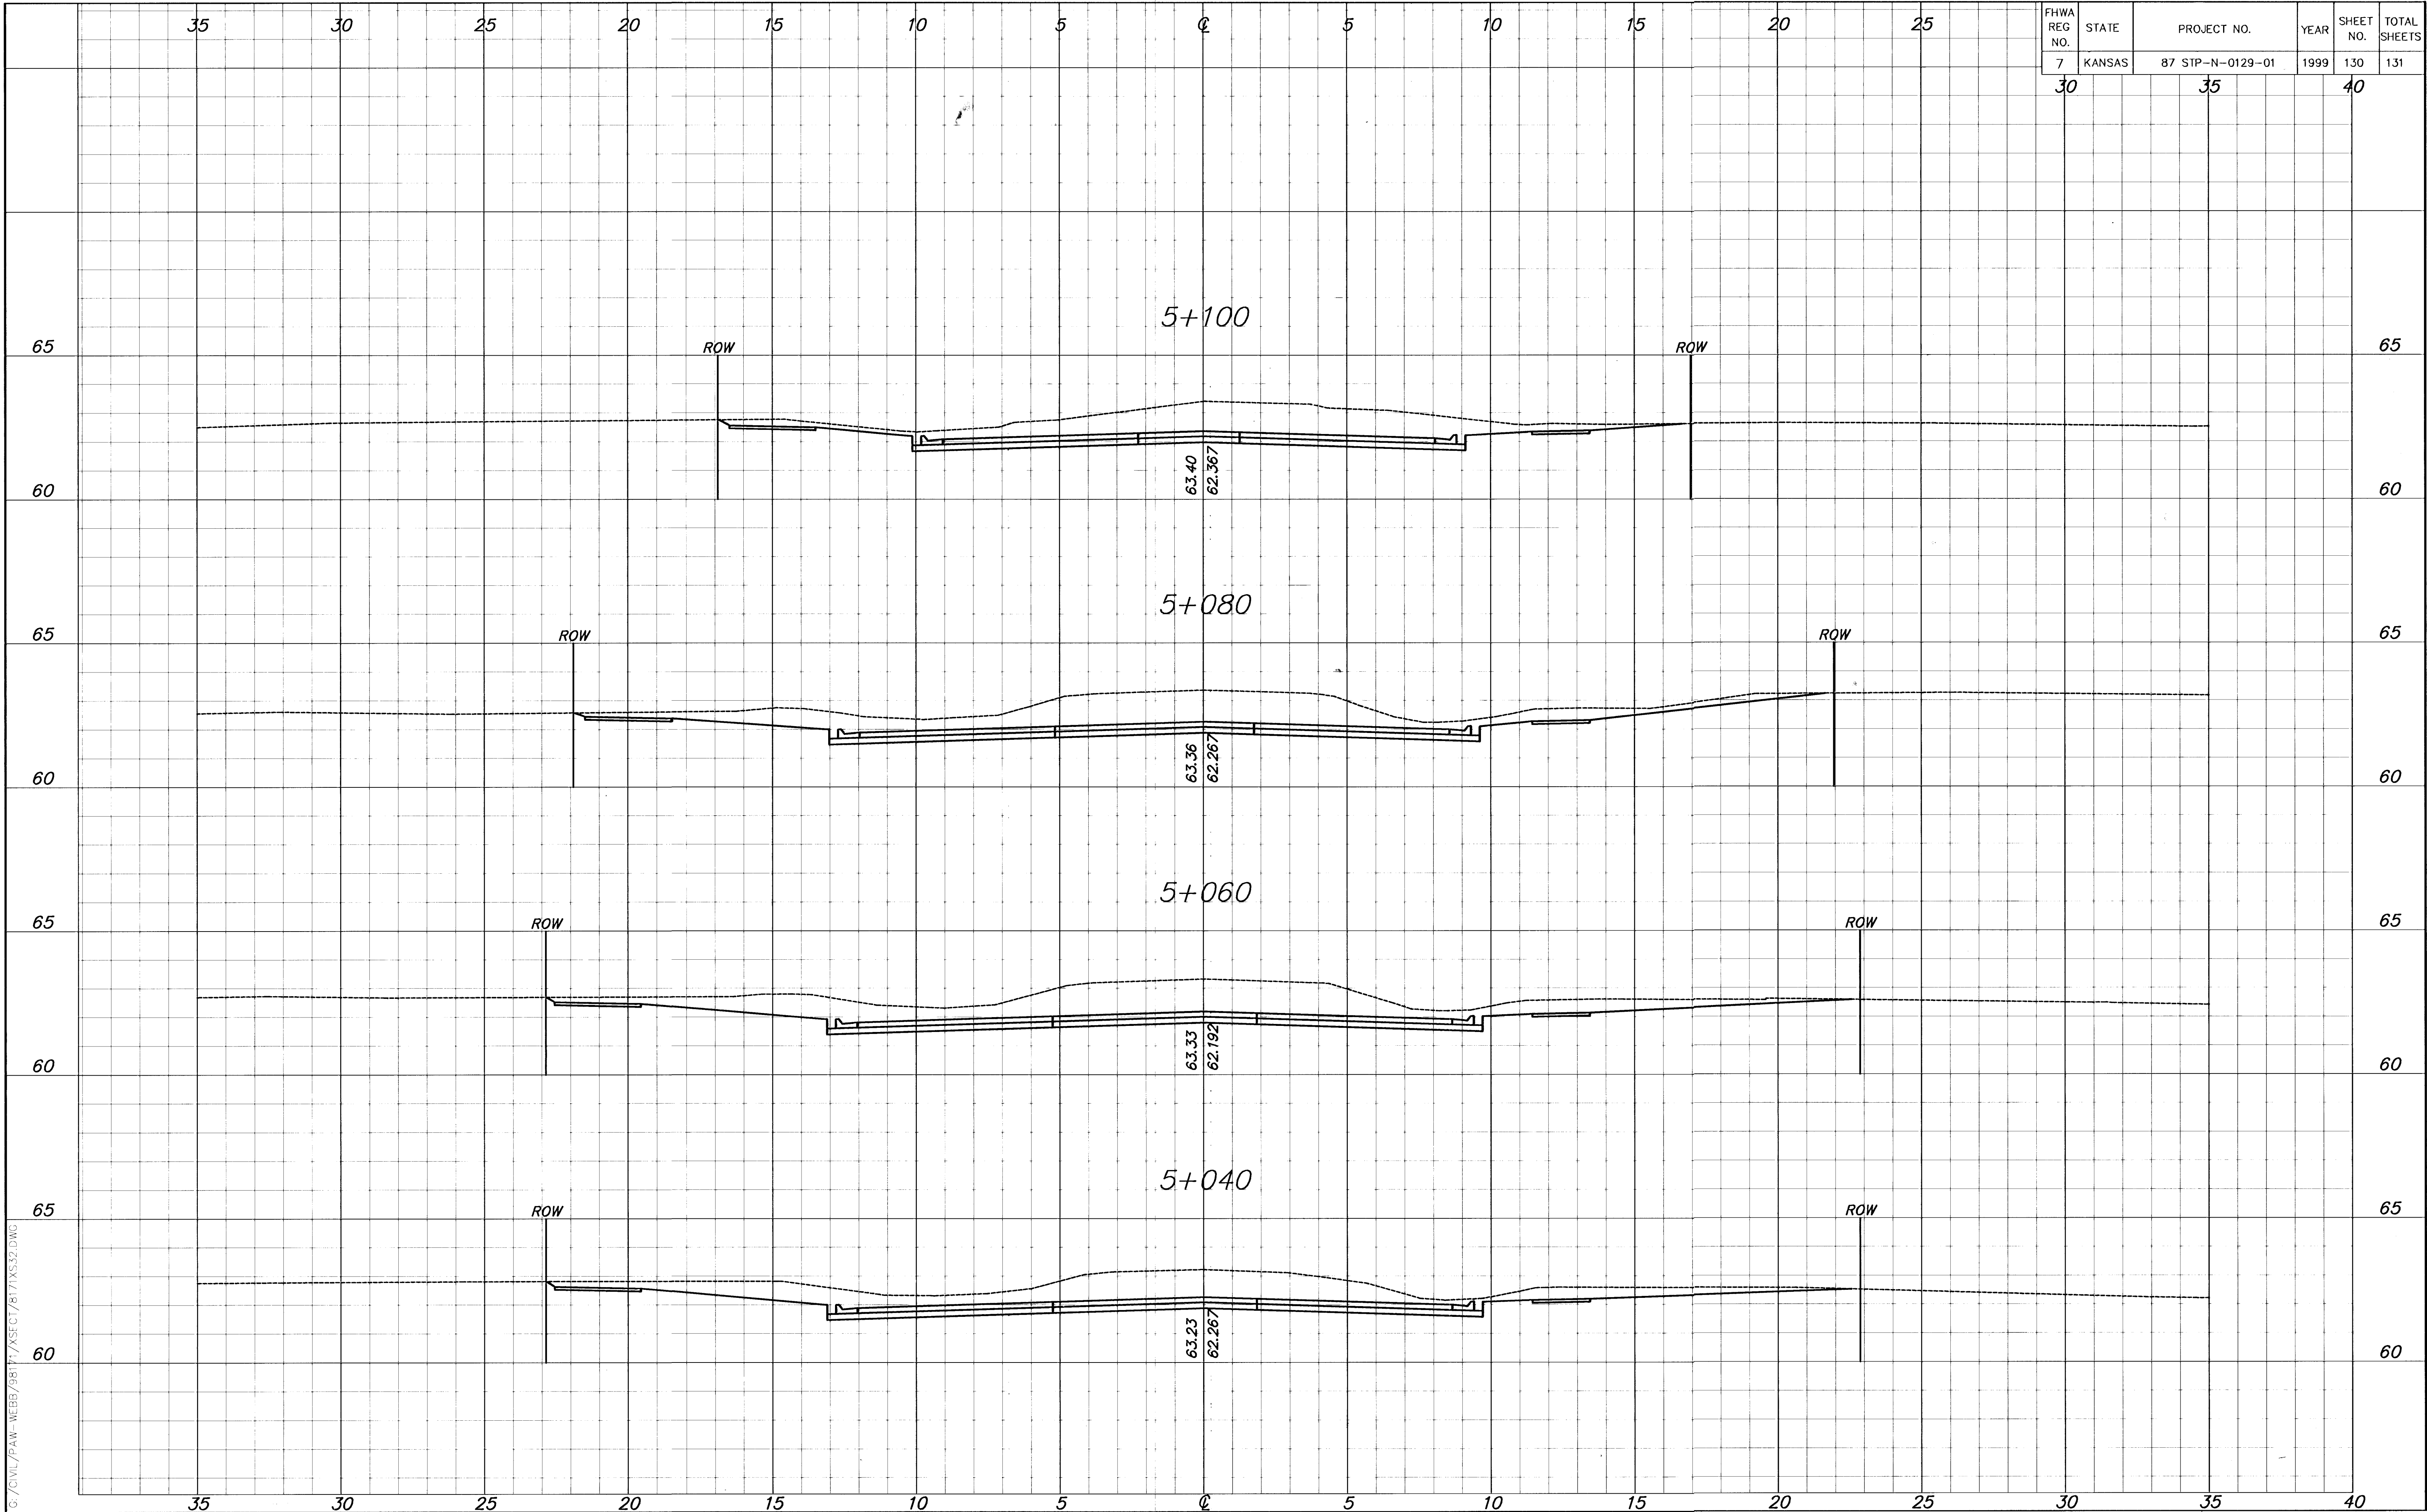

FHWA REG NO.	STATE	PROJECT NO.	YEAR	SHEET NO.	TOTAL SHEETS
7	KANSAS	87 STP-N-0129-01	1999	130	131

30 35 40