
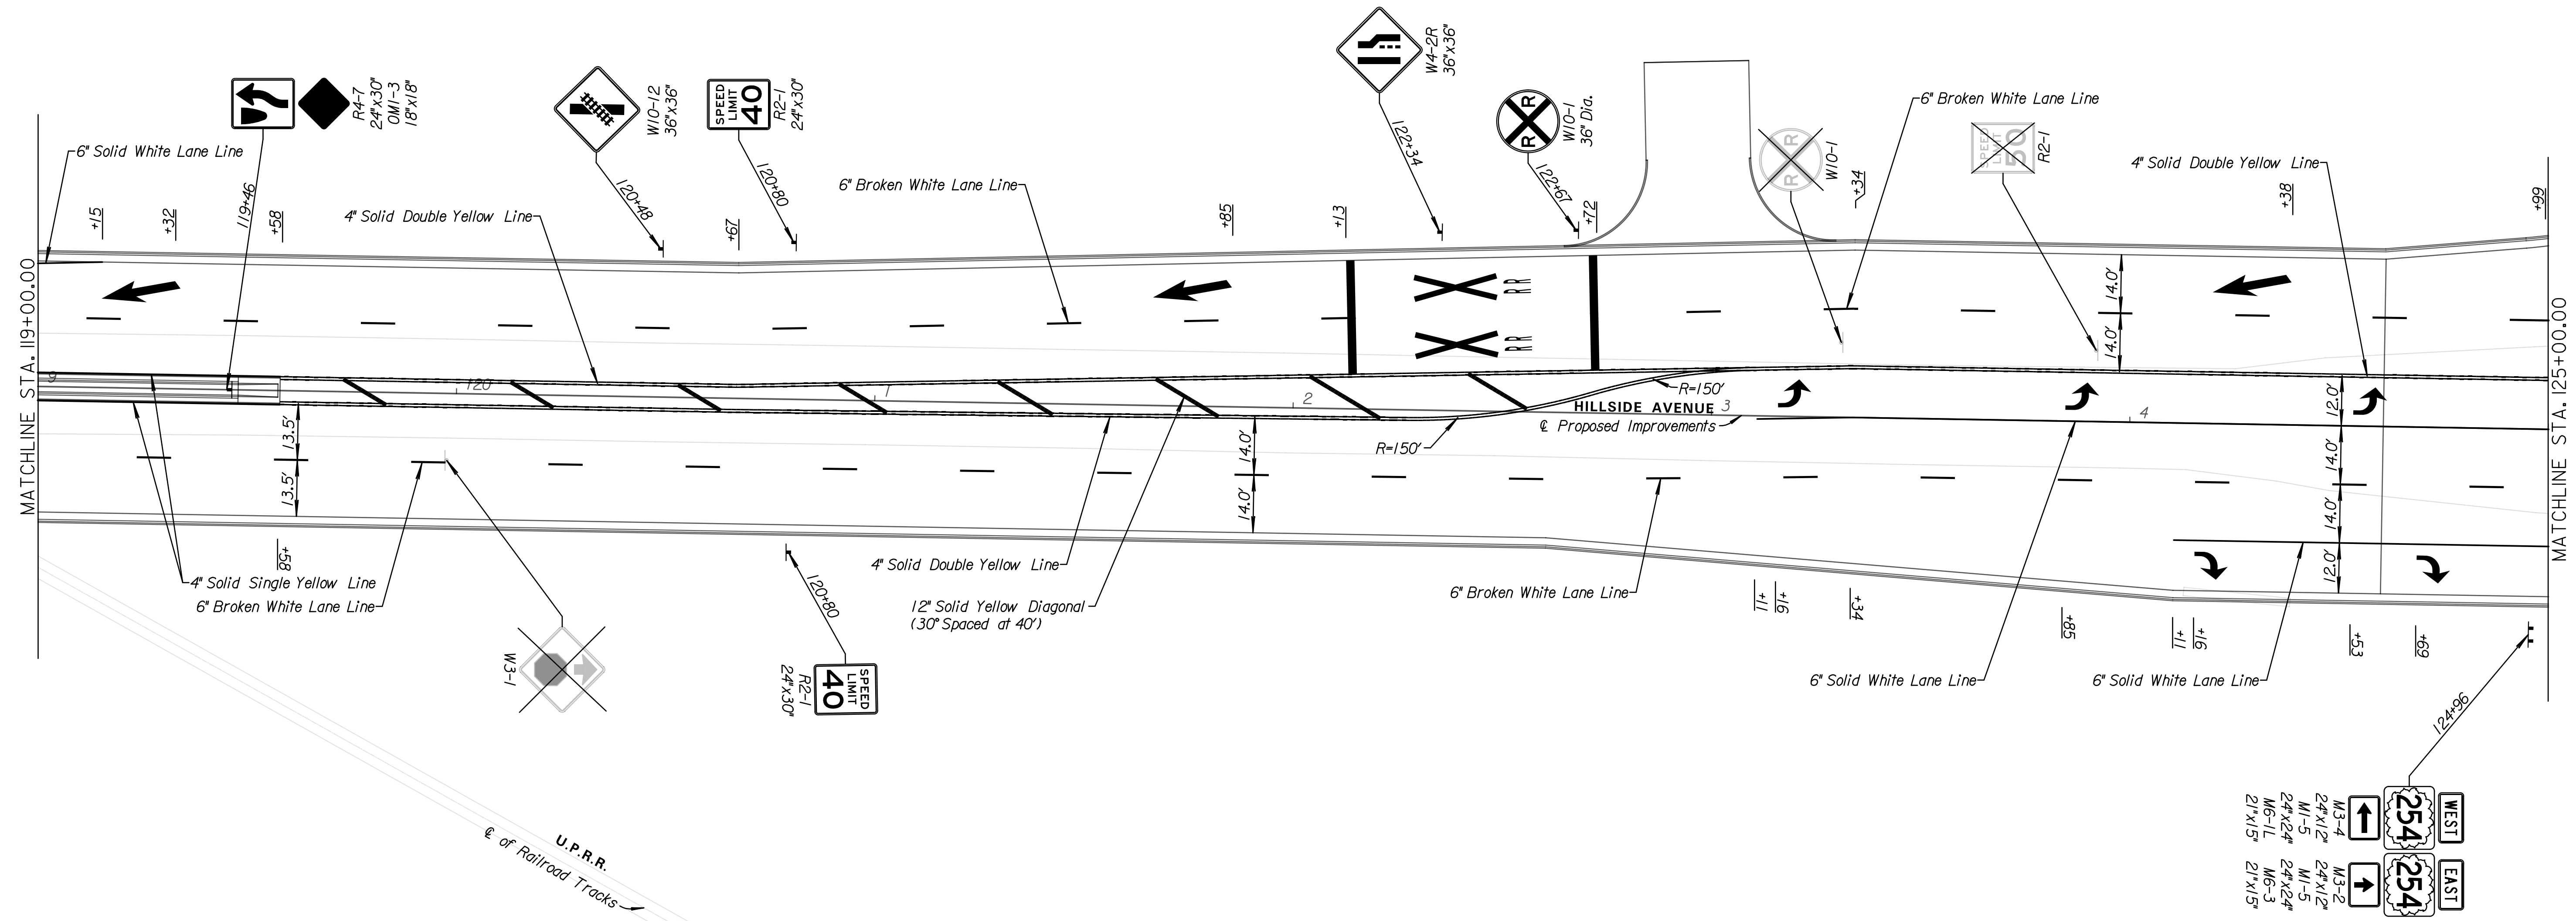


LEGEND

	Proposed Sign Installation		Existing Sign to be Removed
	Existing Sign		Single Post Sign
			Double Post Sign

Note:
All Pavement Marking shall be Thermoplastic

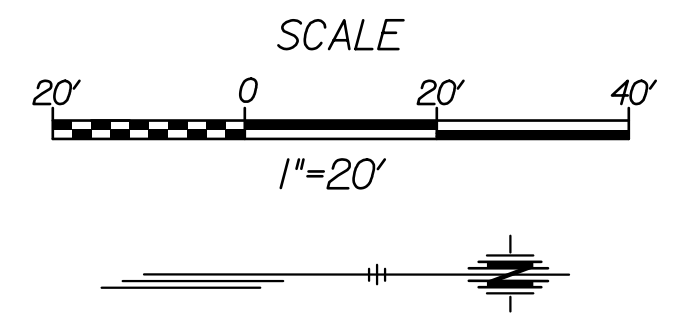

Tran Systems
 245 NORTH WACO
 SUITE 222
 WICHITA, KS 67202
 PHONE: 316-303-3000
 FAX: 316-303-0156

CONSULTANTS:

**45TH & HILLSIDE
 INTERSECTION IMPROVEMENT**
 WICHITA, KANSAS

REVISIONS:	MARK	DATE	DESCRIPTION

PROJ NO: 87 N-0616-01
 SCALE: 1"=20'
 DATE: 10/9/2017
 DESIGNED BY: TAU
 DRAWN BY: TAU
 CHECKED BY: MDB

SHEET TITLE:
**PAVEMENT
 MARKING & SIGNING**
 STA. 119+00.00 TO
 STA. 125+00.00

SHEET NO.
94
 SHEET 94 OF 166

10/9/2017 1:26:48 PM - c:\tran\systems\paw_bocall\transys\paw\taum\mtd\0258284c-pmk\m01-102.dgn