
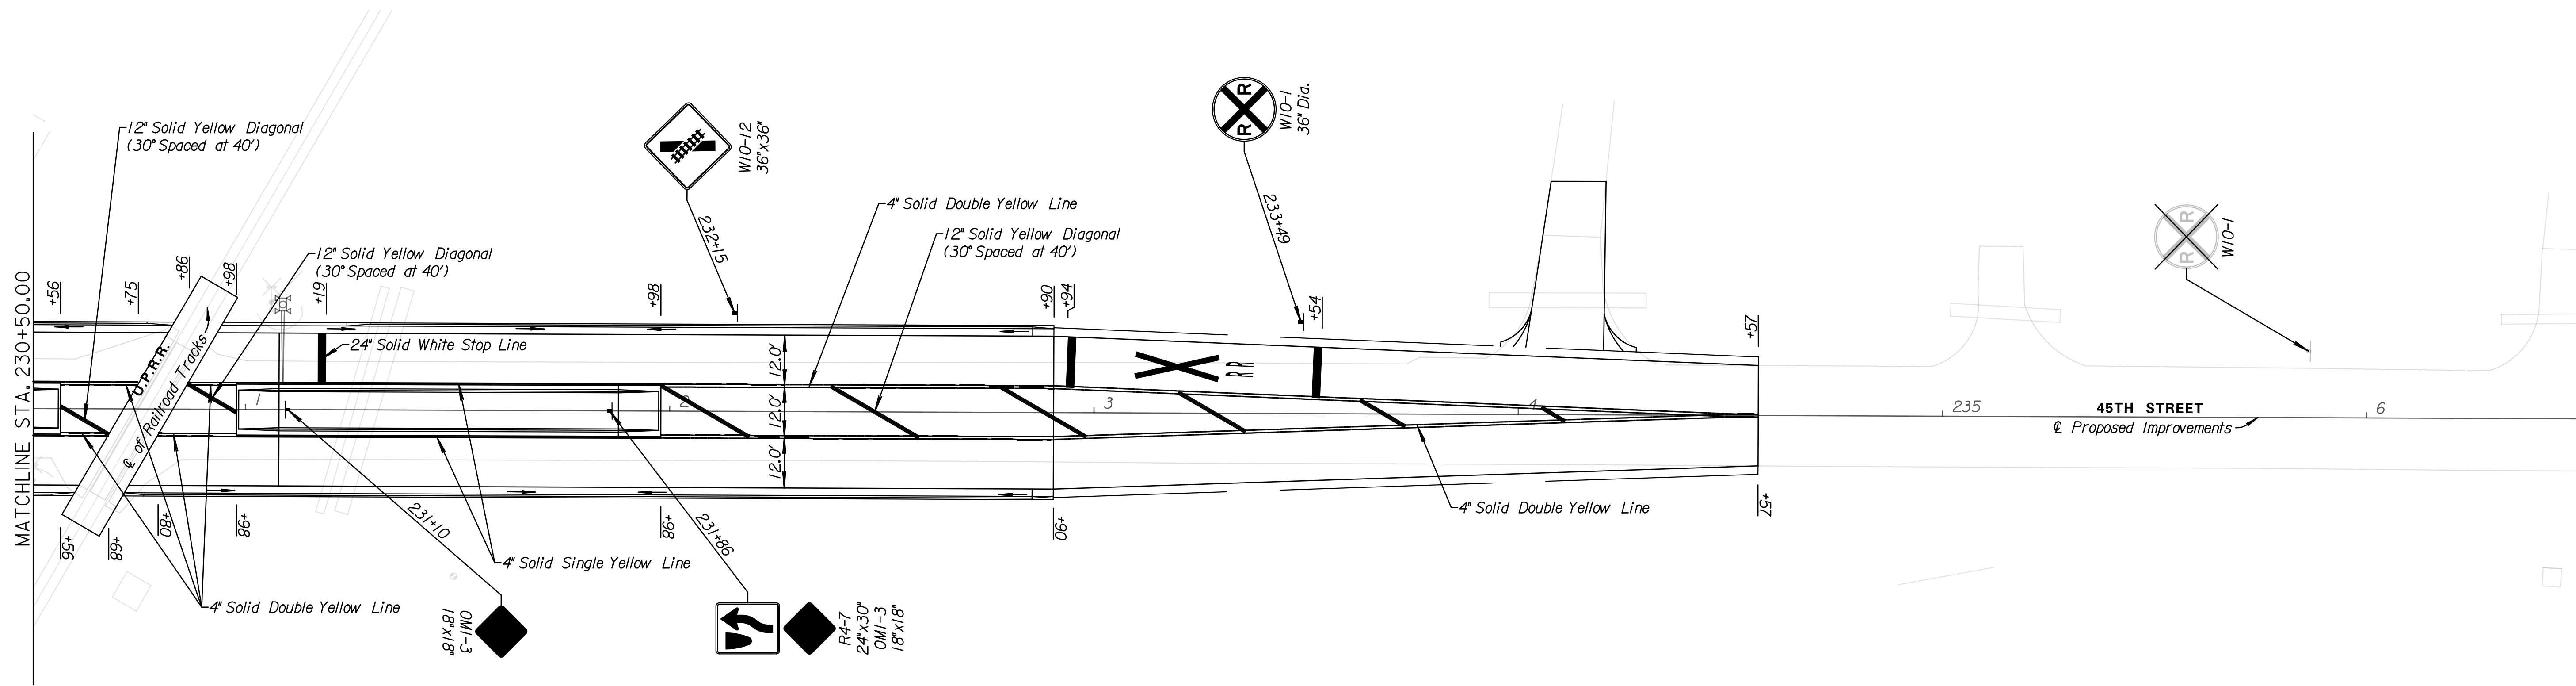


LEGEND

	Proposed Sign Installation		Existing Sign to be Removed
	Existing Sign		Single Post Sign
			Double Post Sign

Note:
All Pavement Marking shall be Thermoplastic
Remove Existing Railroad Crossing Symbol from Sta. 235+36.03 to Sta. 235+96.03, Lt.

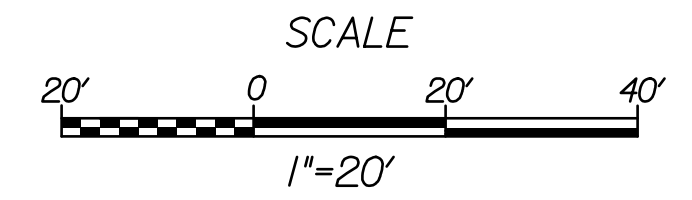

Tran Systems
245 NORTH WACO
SUITE 222
WICHITA, KS 67202
PHONE: 316-303-3000
FAX: 316-303-0156

CONSULTANTS:

45TH & HILLSIDE
INTERSECTION IMPROVEMENT
WICHITA, KANSAS

REVISIONS:	MARK	DATE	DESCRIPTION

PROJ NO: 87 N-0616-01
SCALE: 1"=20'
DATE: 10/9/2017
DESIGNED BY: TAU
DRAWN BY: TAU
CHECKED BY: MDB

SHEET TITLE:
PAVEMENT MARKING & SIGNING
STA. 230+50.00 TO STA. 234+55.89

SHEET NO.
99
SHEET 99 OF 166