
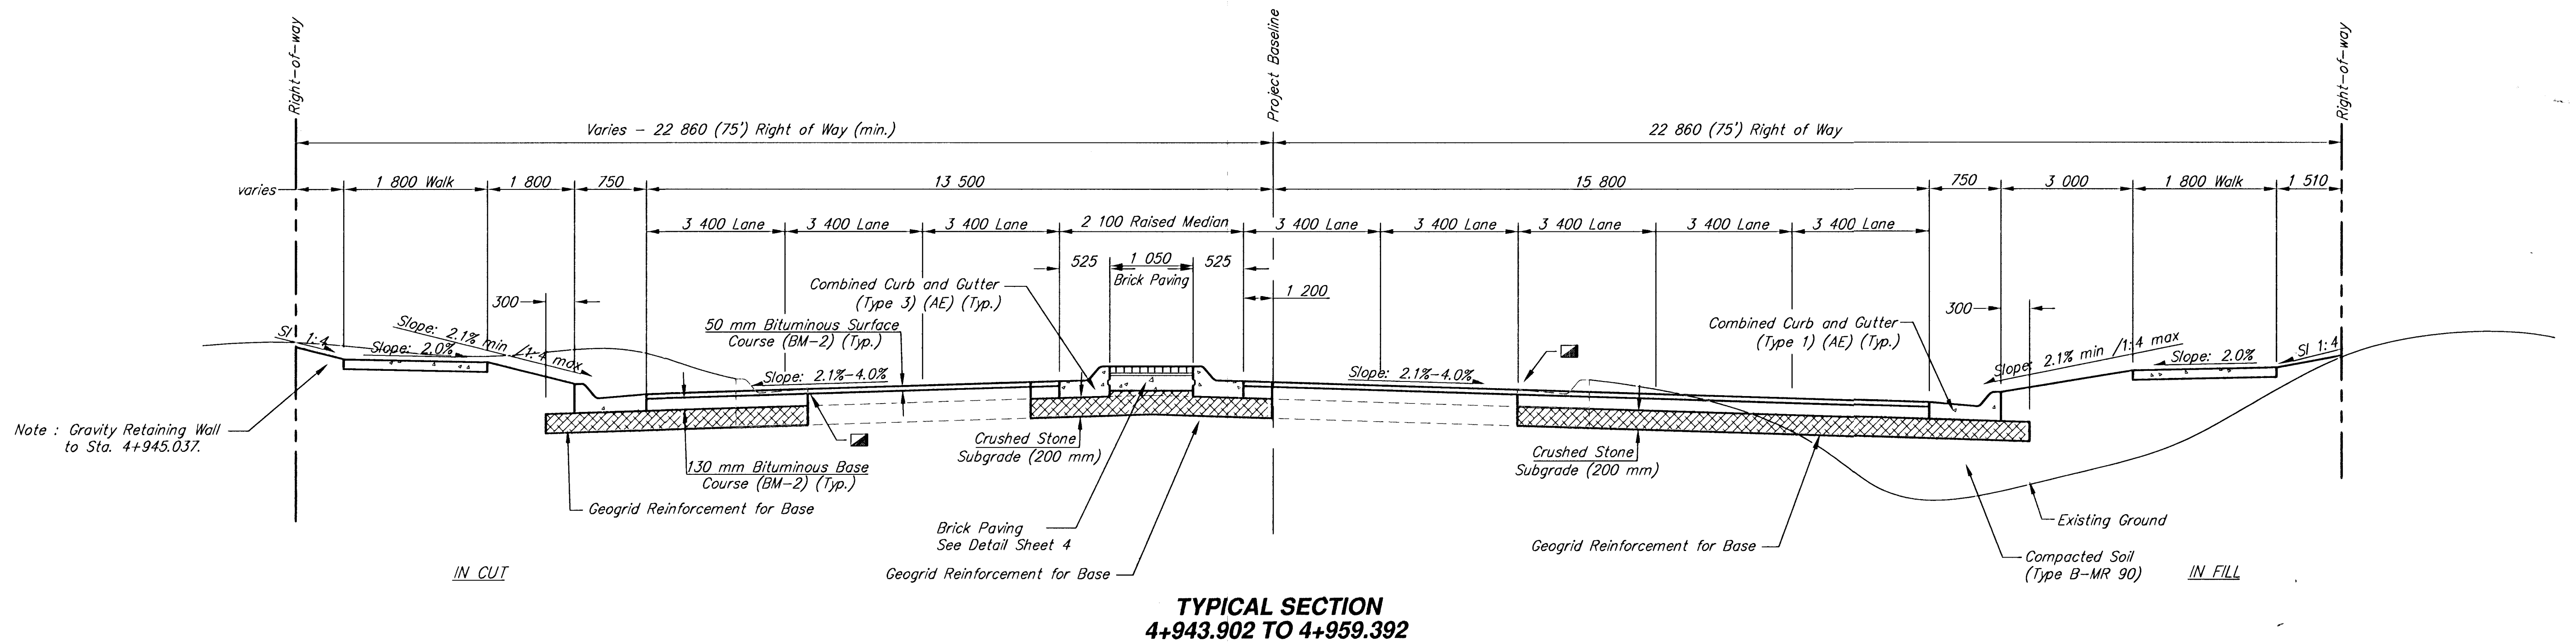


FHWA REGION NO.	STATE	PROJECT NUMBER	FISCAL YEAR	SHEET NUMBER	TOTAL SHEETS
7	KANSAS	87N-0128-01		7	118

BY	DATE
REFERENCES NOTED	
REFERENCES CHECKED	

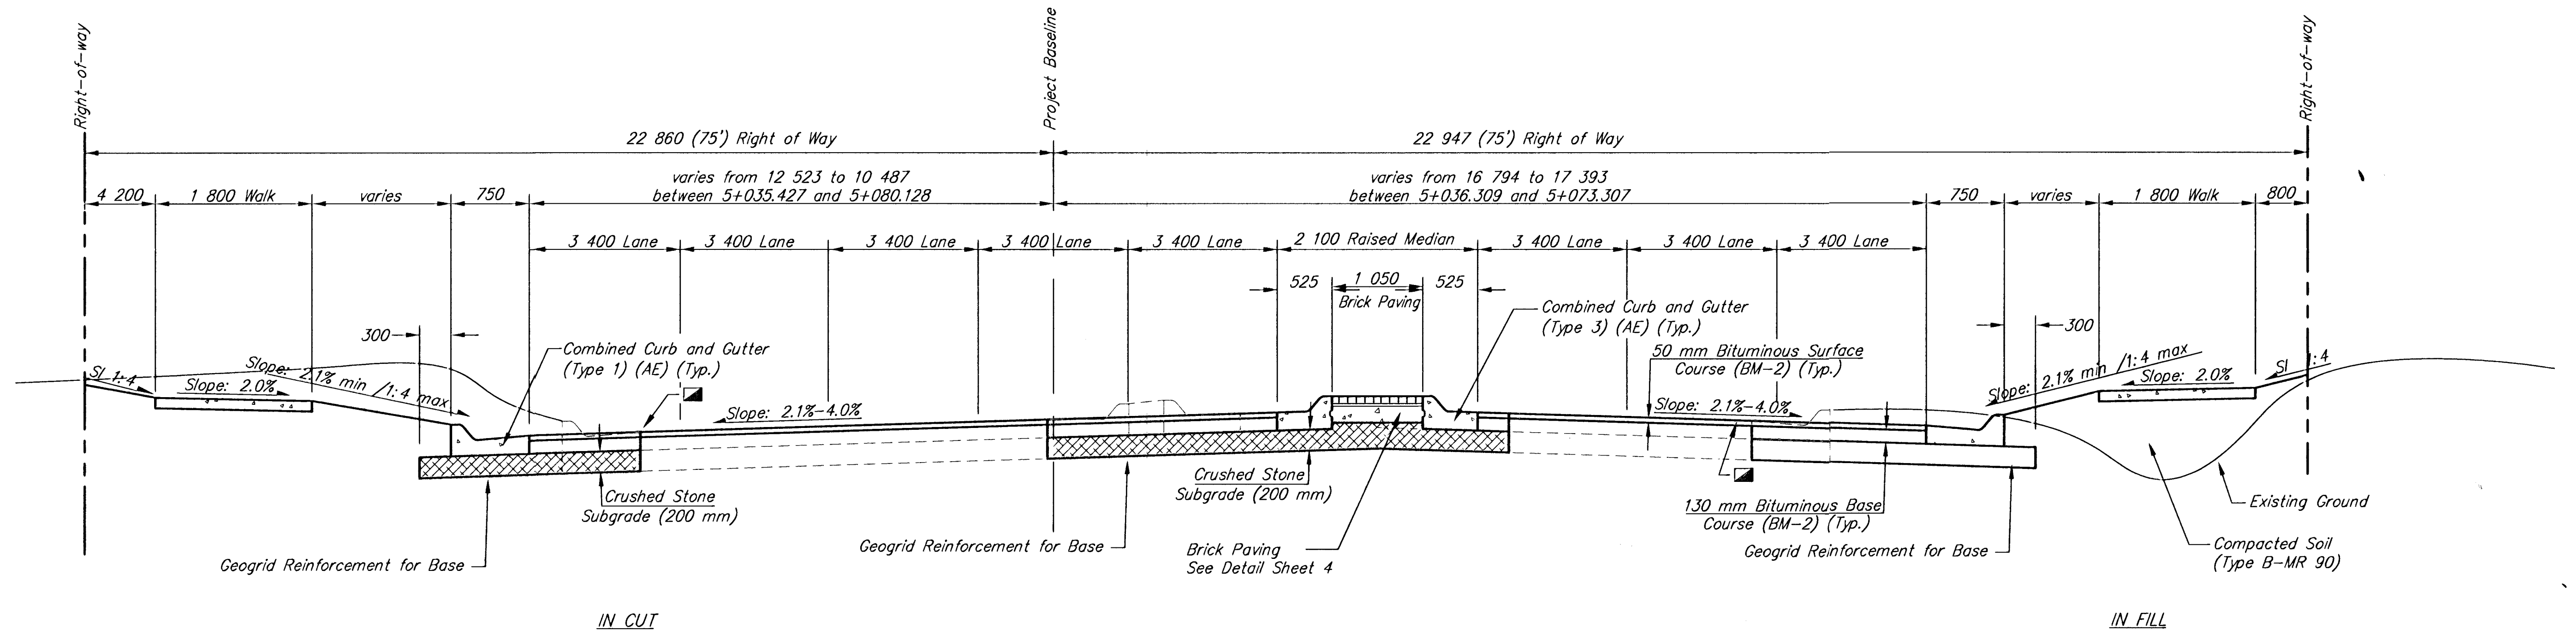

CENTRAL AND RIDGE ROAD IMPROVEMENTS TYPICAL SECTIONS					
SRB		324 NORTH MAIN WICHITA, KANSAS 67203 http://www.felst.com/~srb		316-264-8008 FAX 316-264-4821 E-Mail: sr@felst.com	
SAVOY, RUGGLES & BOHM, P.A. ENGINEERING & SURVEYING					
PROJECT NUMBER 472-76-245-83057-000-000-001					
DRAWN CMB/KWL	DESIGN JRA	REVIEW	DATE Dec. 13, 2000	UTILITY SRB JOB 1218T	7 118