


FHWA REGION NO.	STATE	PROJECT NUMBER	FISCAL YEAR	SHEET NUMBER	TOTAL SHEETS
7	KANSAS	87N-0128-01		10	118

DATE	
BY	
REFERENCES NOTED	
REFERENCES CHECKED	

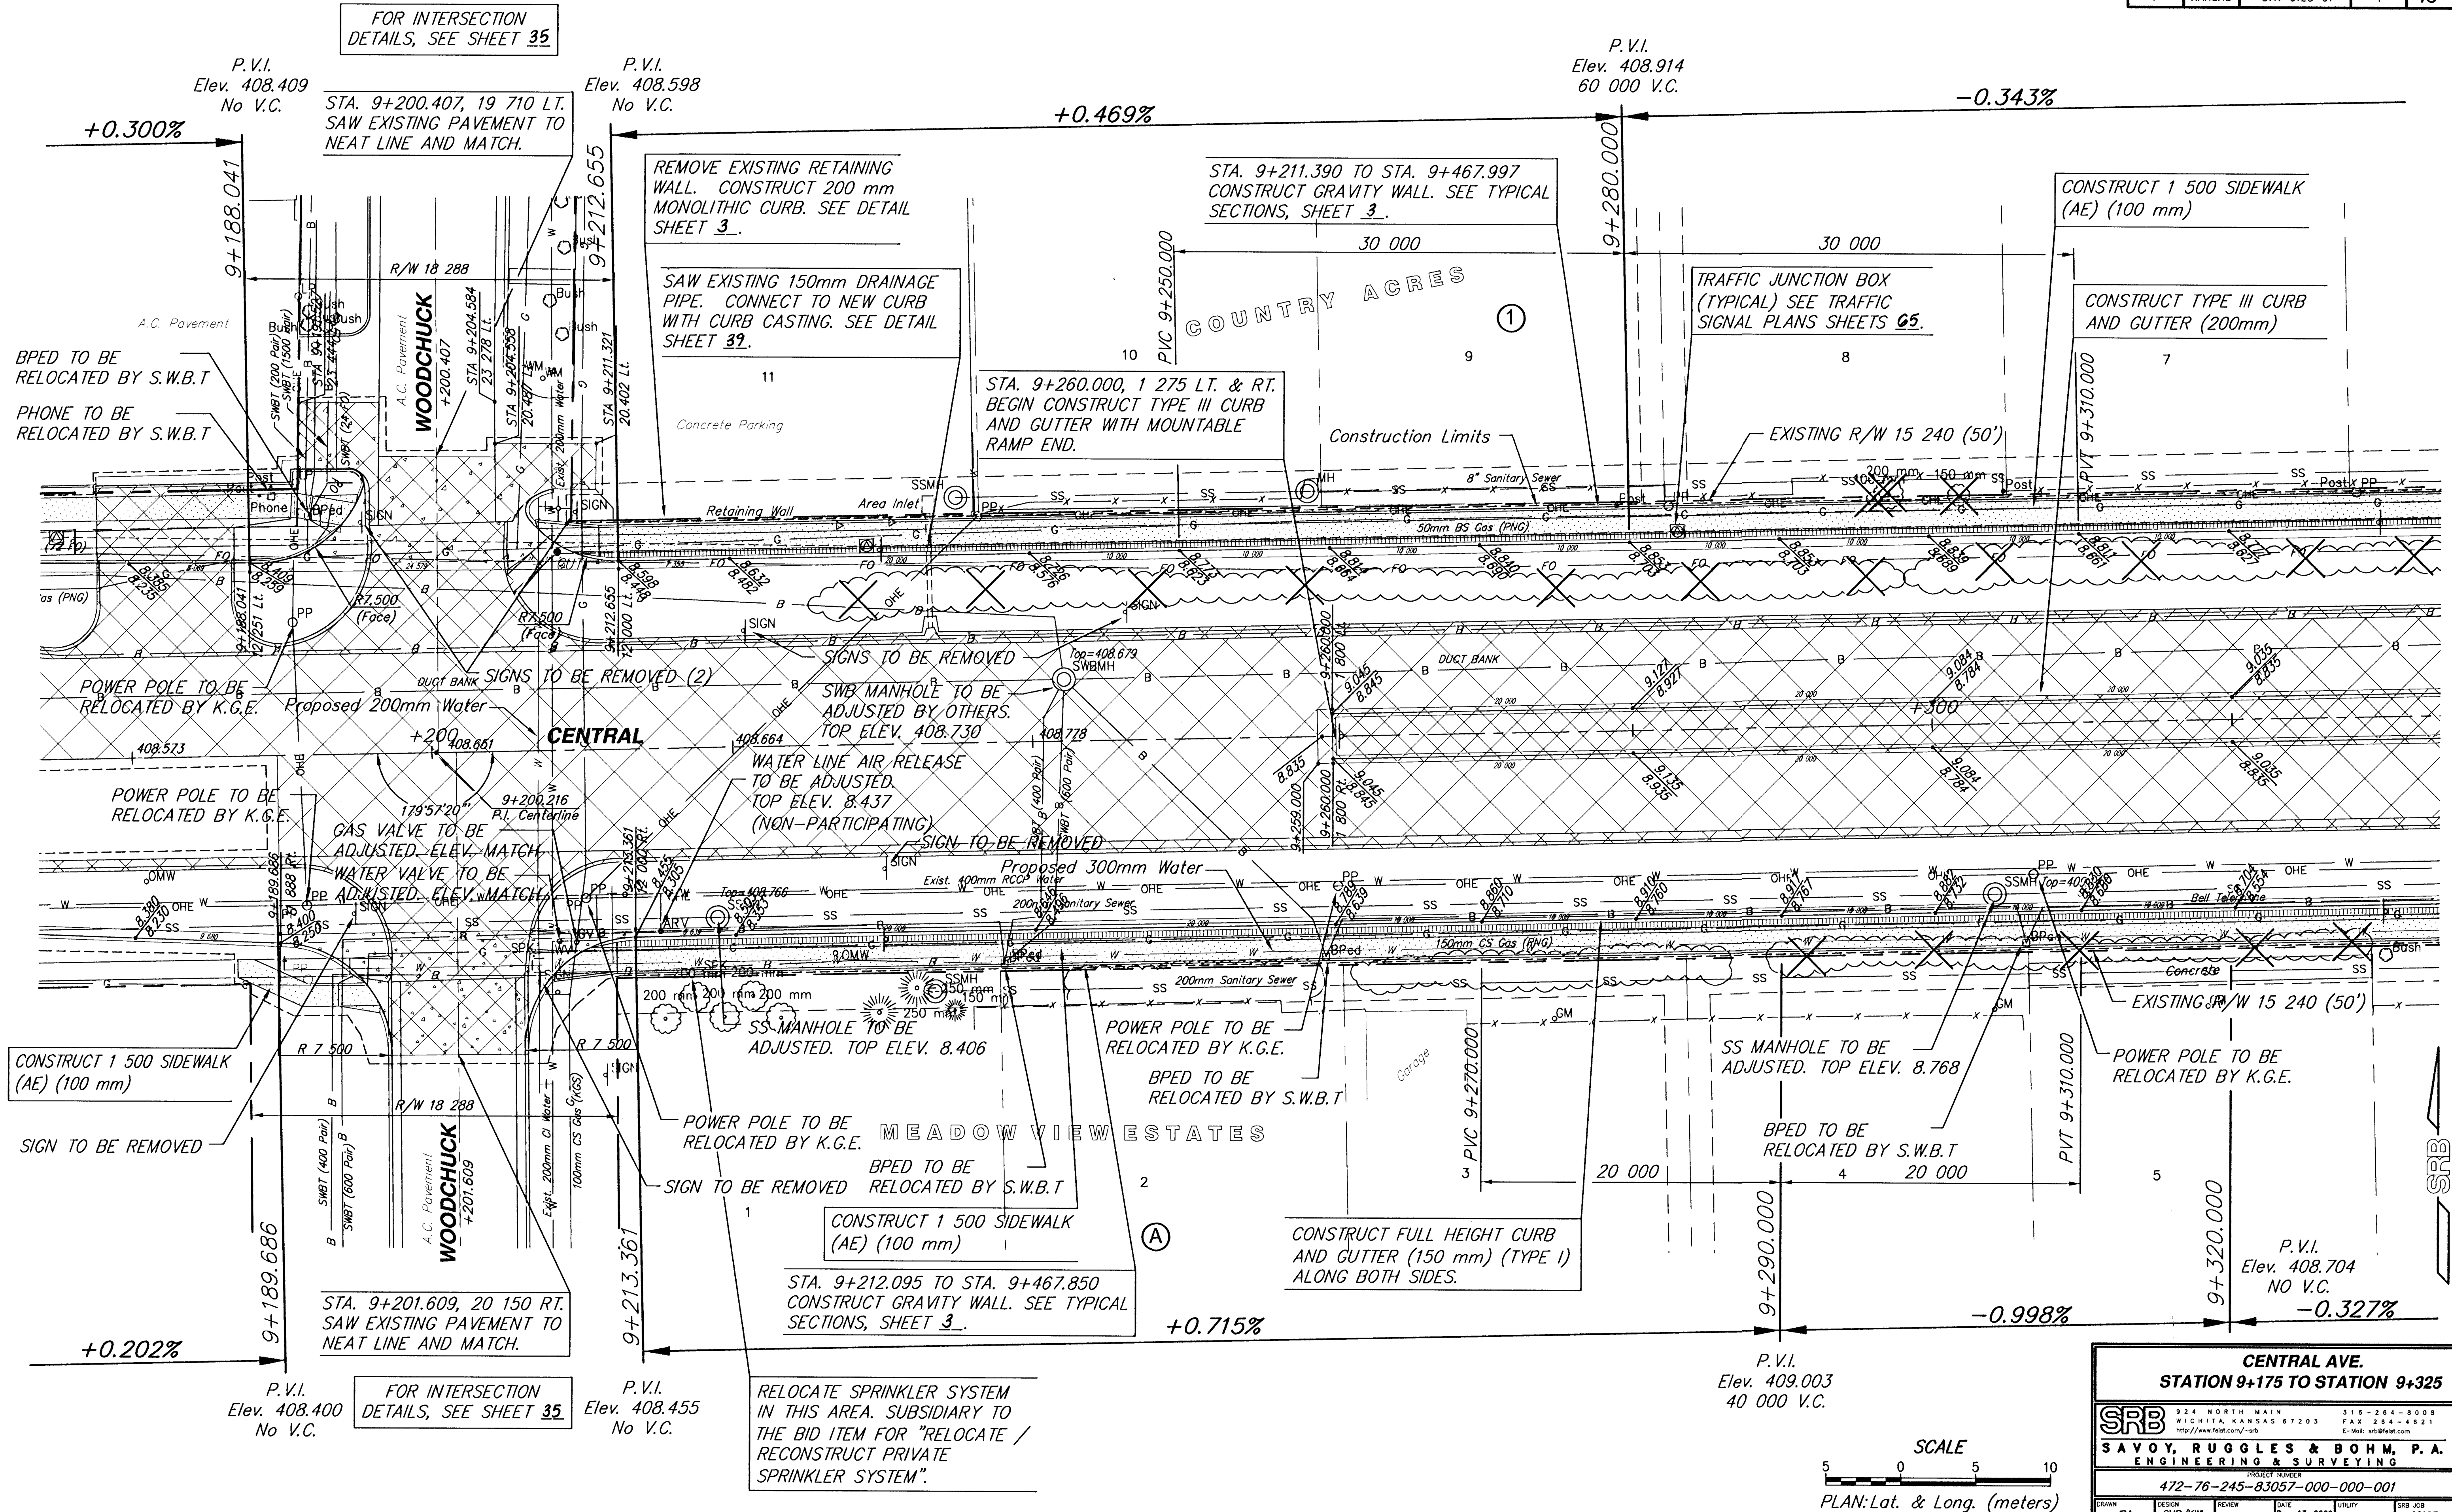

CENTRAL AVE.
STATION 9+175 TO STATION 9+325

SRB
224 NORTH MAIN
WICHITA, KANSAS 67203
316-264-8008
FAX 316-264-4821
http://www.srb.com/~srb
E-Mail: srb@srb.com

SAVOY, RUGGLES & BOHM, P.A.
ENGINEERING & SURVEYING

PROJECT NUMBER
472-76-245-83057-000-000-001

DATE
Dec. 13, 2000

UTILITY
SRB JOB
1218T

10

118