


DATE	
BY	
REFERENCES NOTED	
REFERENCES CHECKED	

FHWA REGION NO.	STATE	PROJECT NUMBER	FISCAL YEAR	SHEET NUMBER	TOTAL SHEETS
7	KANSAS	87N-0128-01		13	118

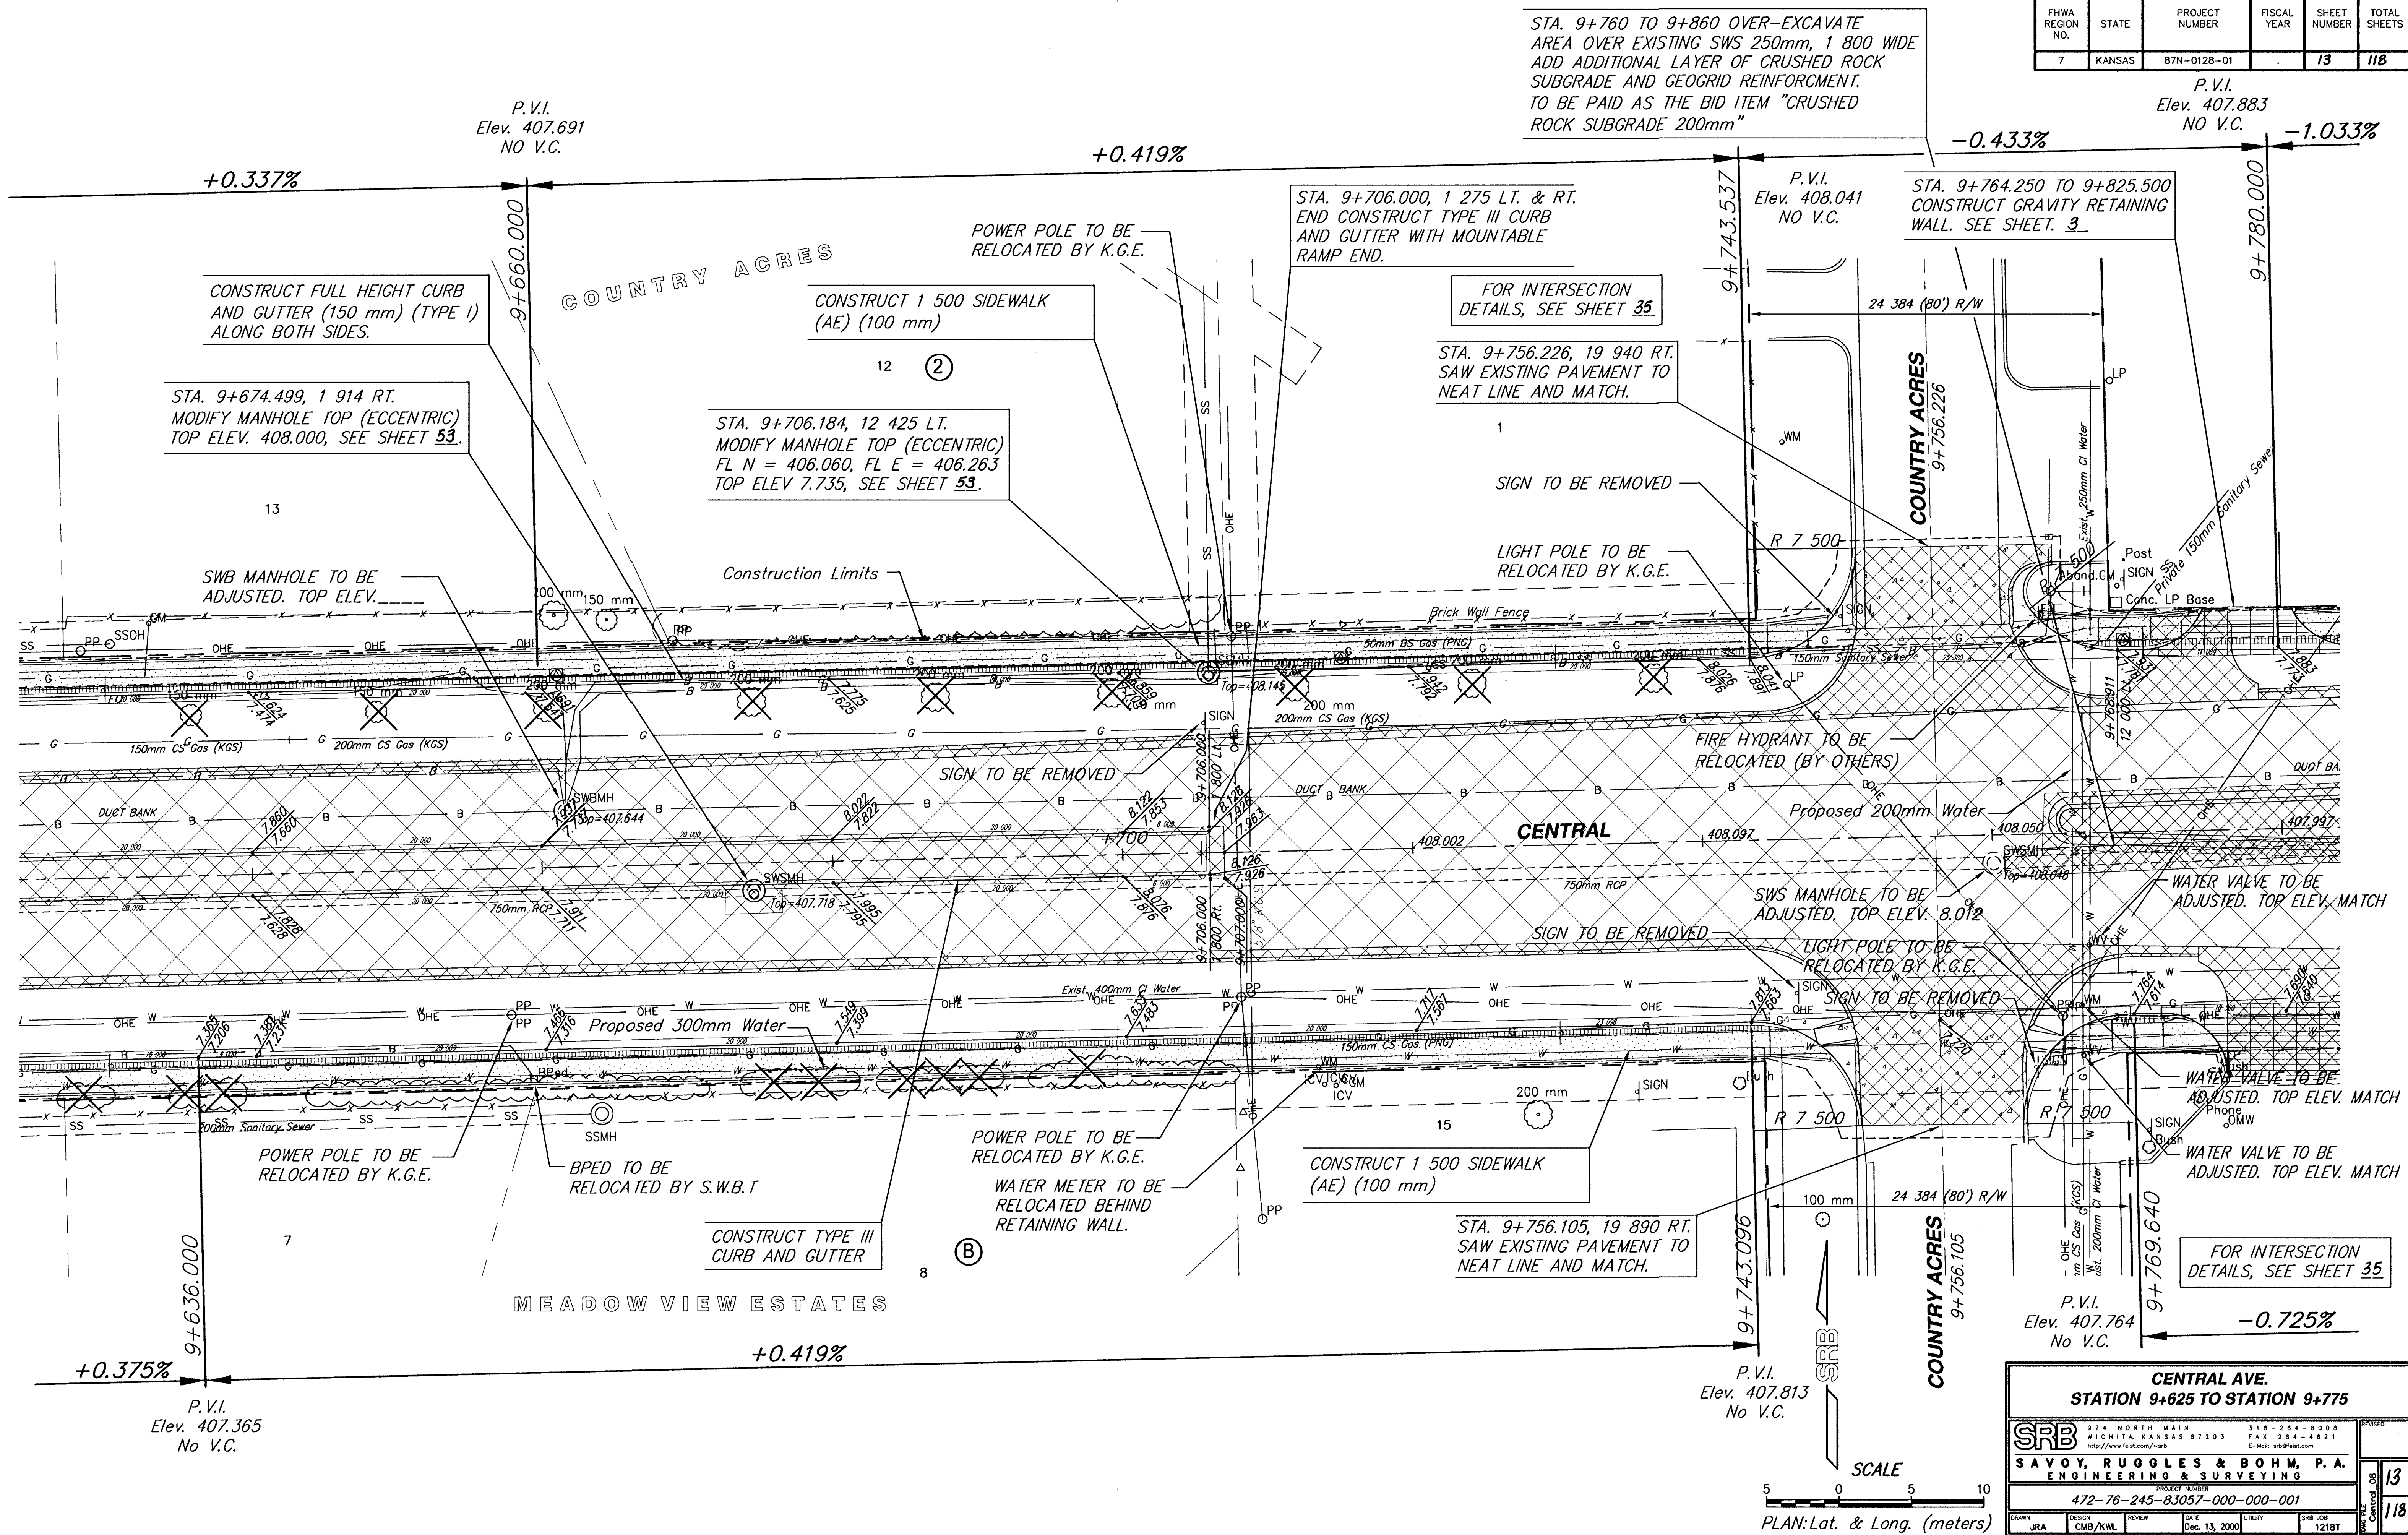

CENTRAL AVE.
STATION 9+625 TO STATION 9+775

SRB

SAVOY, RUGGLES & BOHM, P.A.
ENGINEERING & SURVEYING

924 NORTH MAIN
WICHITA, KANSAS 67203
http://www.srb.com/~srb

316-264-8008
FAX 316-264-4621
E-Mail: srb@srbit.com

PROJECT NUMBER: 472-76-245-83057-000-000-001

DESIGN	REVIEW	DATE	UTILITY	SRB JOB
JRA	CMB/KWL	Dec. 13, 2000		1218T

13

118

13

118