
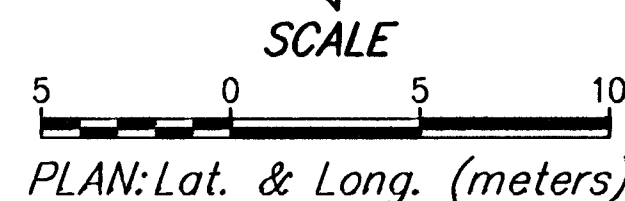


DATE	
BY	
REFERENCES NOTED	
REFERENCES CHECKED	

FHWA REGION NO.	STATE	PROJECT NUMBER	FISCAL YEAR	SHEET NUMBER	TOTAL SHEETS
7	KANSAS	87N-0128-01		18	118

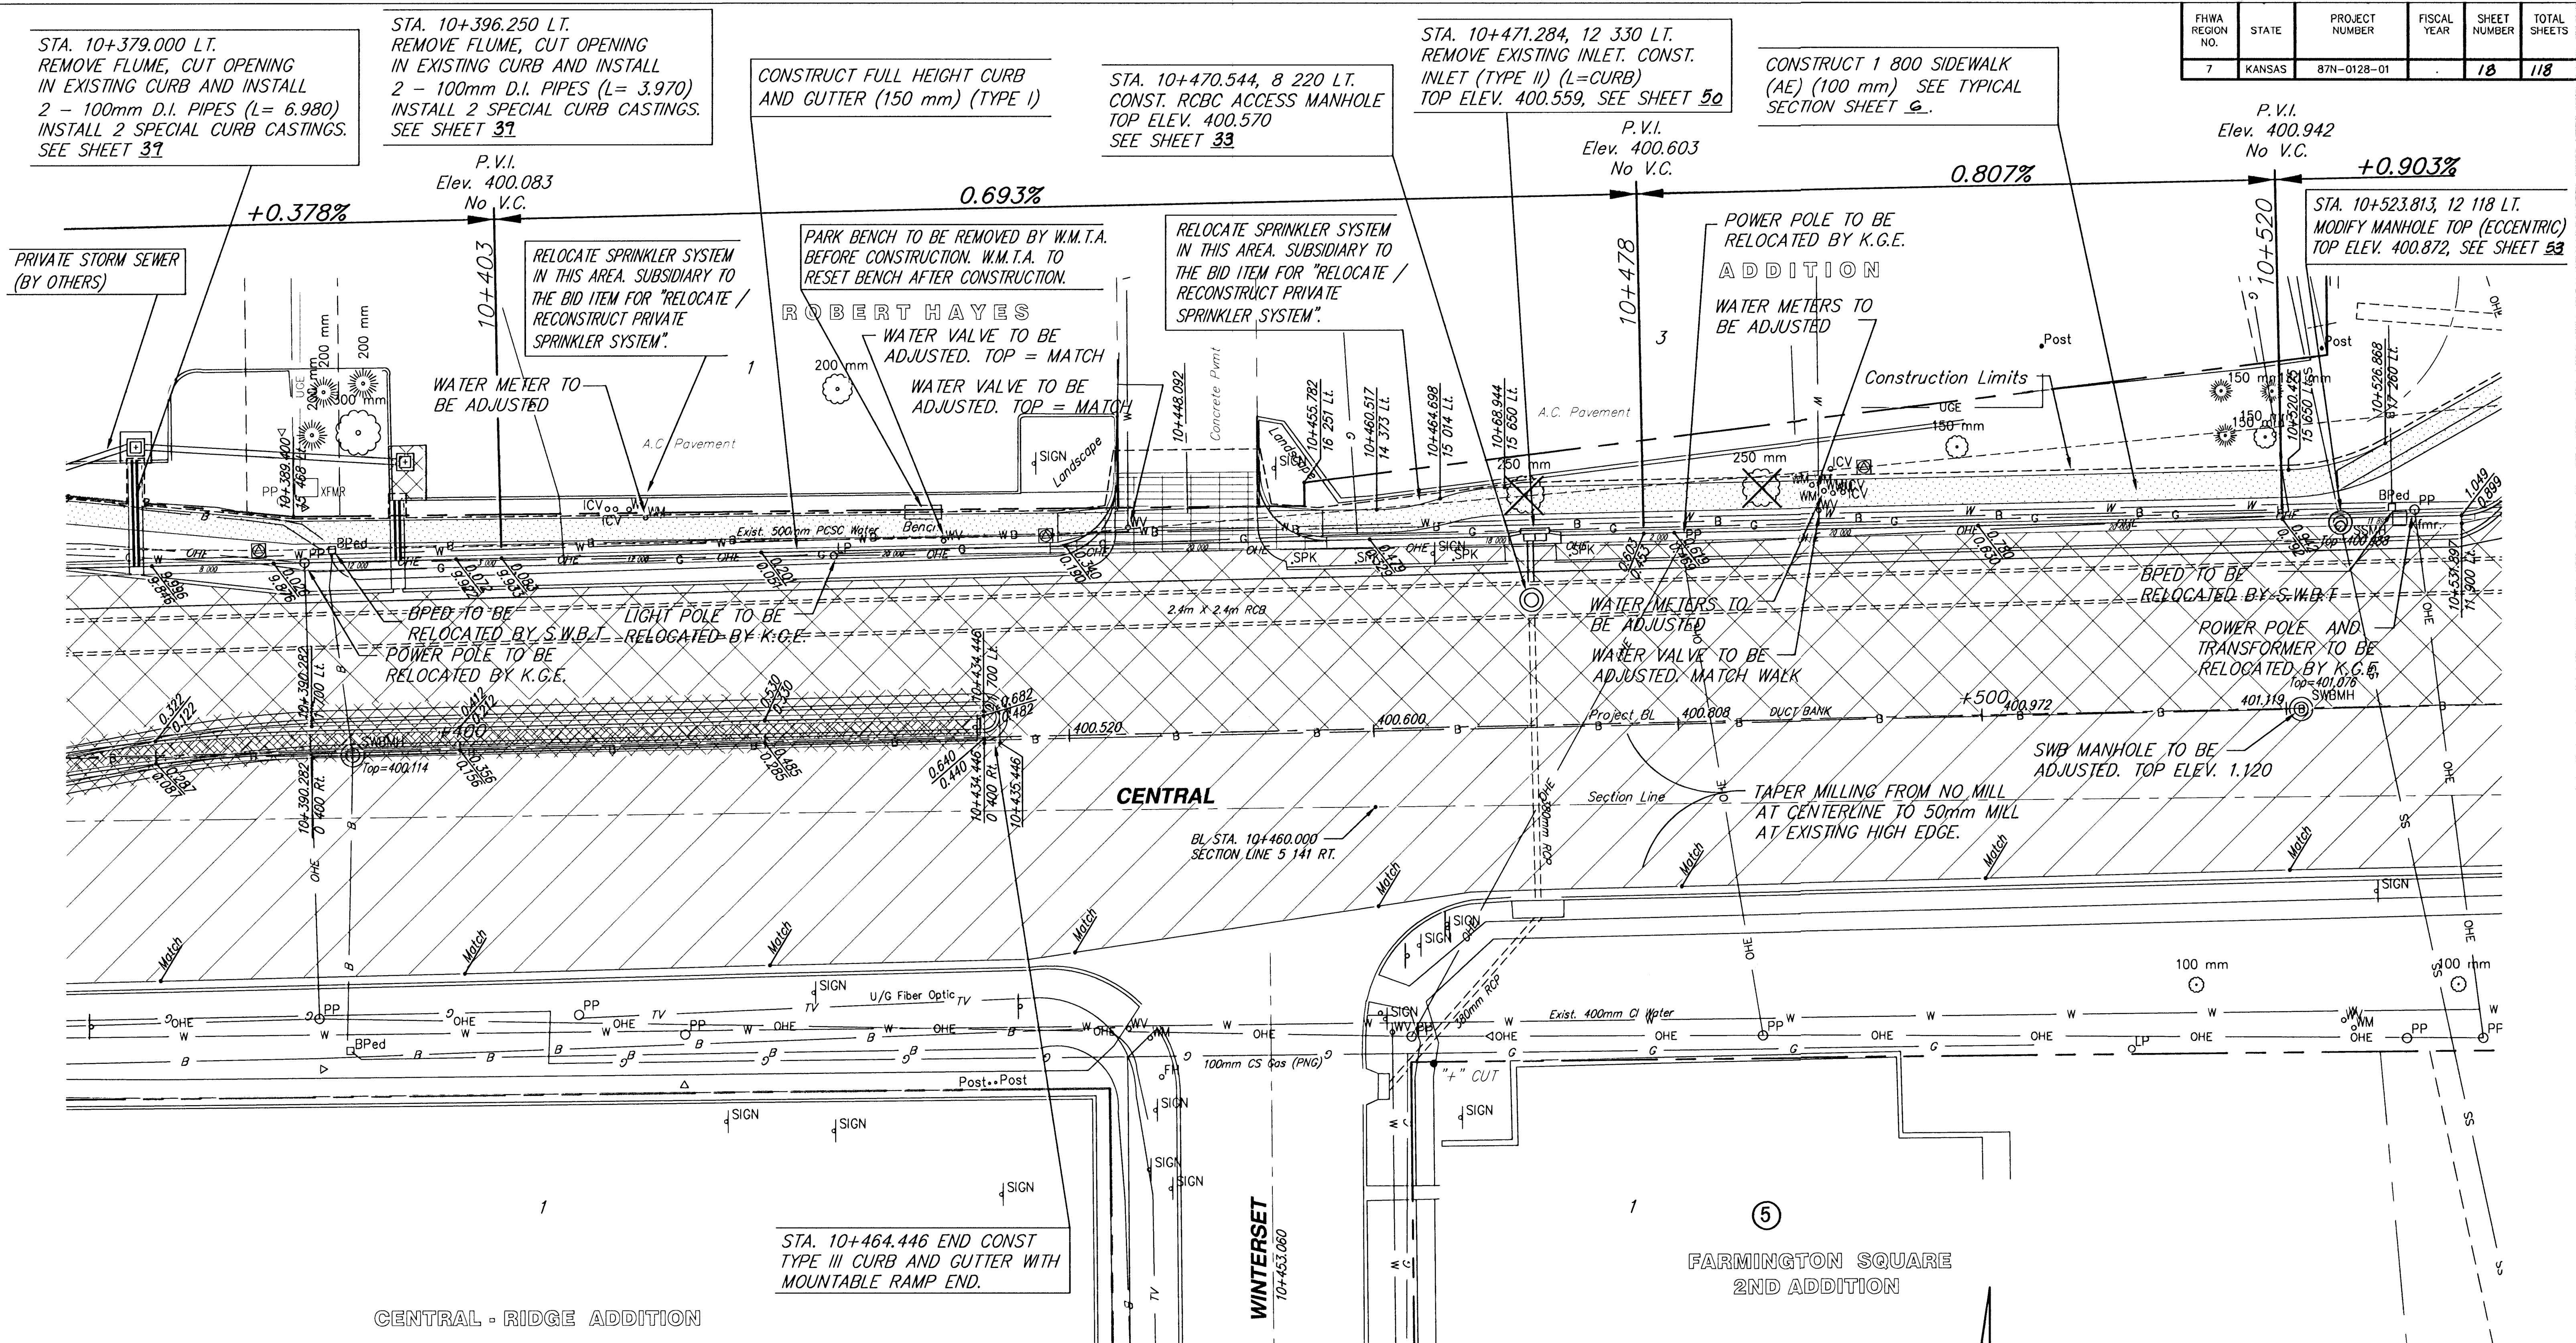

CENTRAL AVE. STATION 10+375 TO STATION 10+525					
SRB	315 NORTH MAIN WICHITA, KANSAS 67203 315-284-8008 FAX 315-284-4621 http://www.srb.com/~srb E-Mail: srb@srbit.com				
	SAVOY, RUGGLES & BOHM, P.A. ENGINEERING & SURVEYING				
	PROJECT NUMBER 472-76-245-83057-000-000-001				
	DRAWN JRA	DESIGN CMB/KML	REVIEW DATE Dec. 13, 2000	UTILITY SRB JOB 1218T	REVISION 18 118