
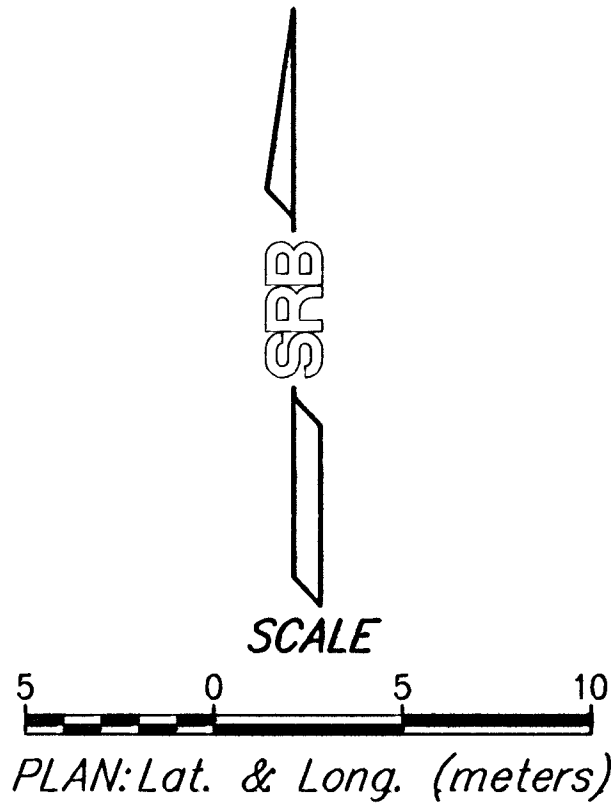


DATE	
BY	
REFERENCES NOTED	
REFERENCES CHECKED	

FHWA REGION NO.	STATE	PROJECT NUMBER	FISCAL YEAR	SHEET NUMBER	TOTAL SHEETS
7	KANSAS	87N-0128-01		19	118

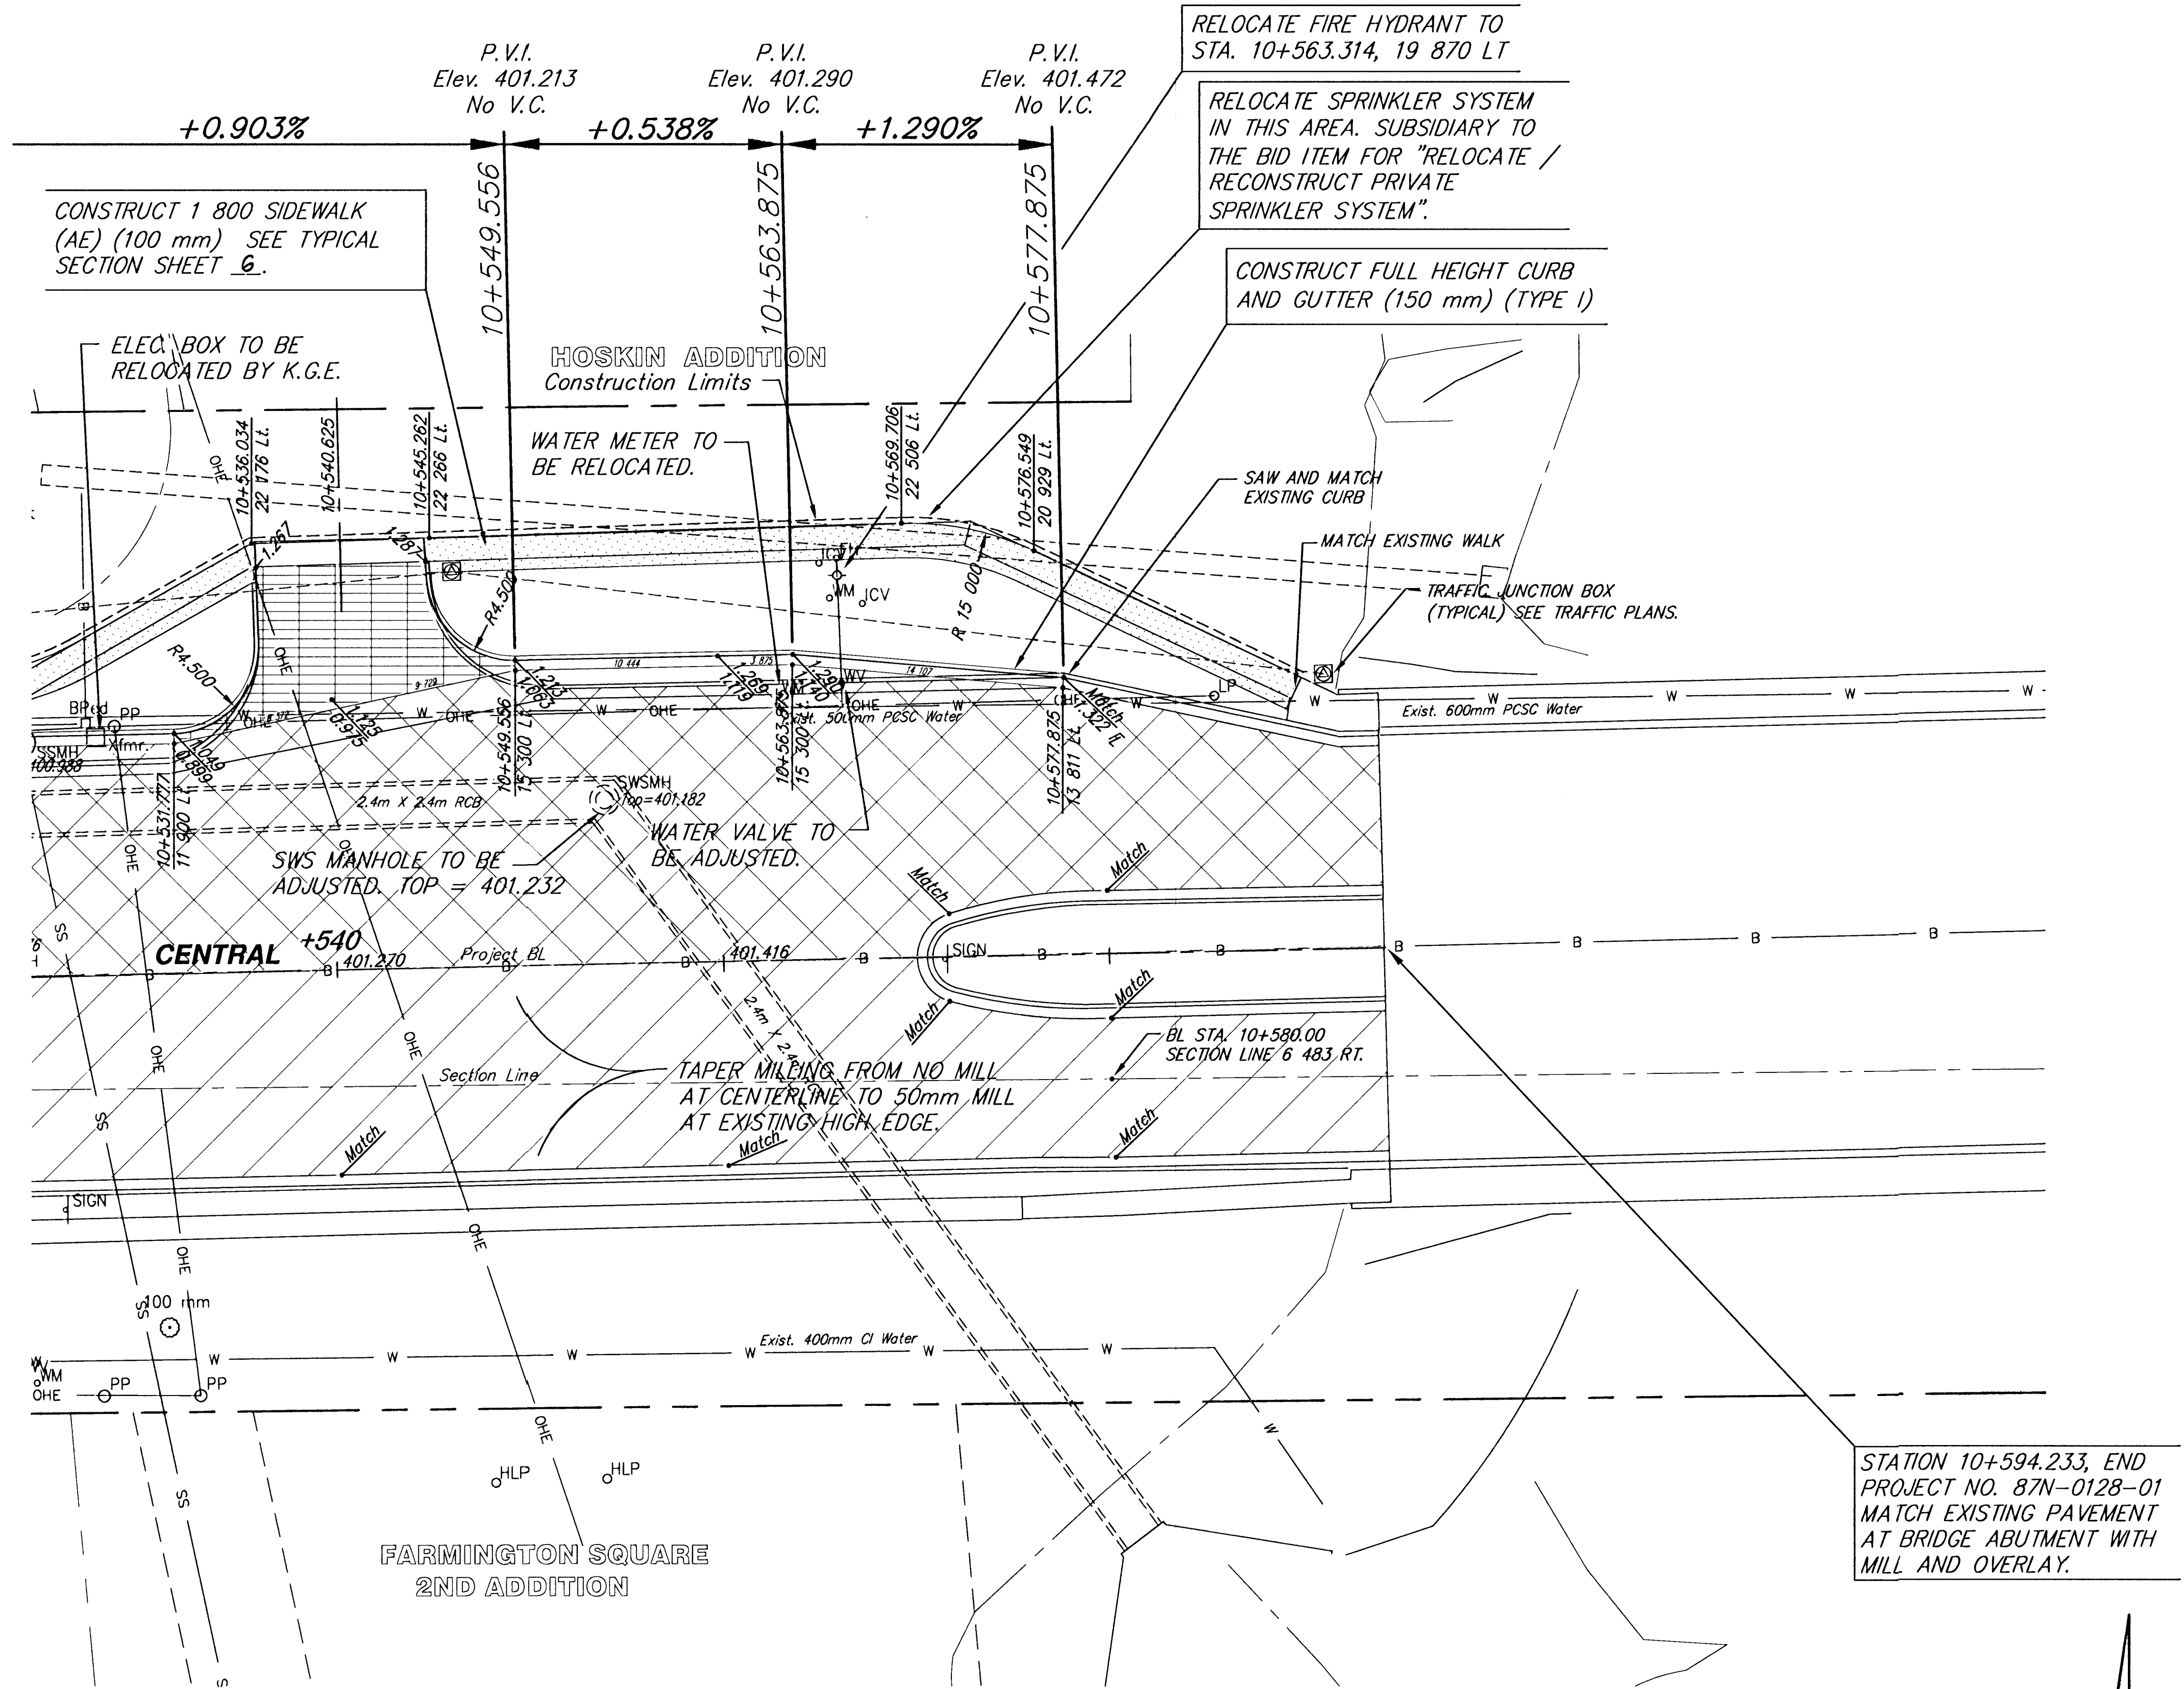

CENTRAL AVE.					
STATION 10+525 TO STATION 10+600					
SRB	924 NORTH MAIN	316-284-8008	REVISED		
	WICHITA, KANSAS 67203	FAX 284-4821			
	http://www.feist.com/~srb	E-Mail: srb@feist.com			
SAVOY, RUGGLES & BOHM, P.A.					
ENGINEERING & SURVEYING					
PROJECT NUMBER					
472-76-245-83057-000-000-001					
DRAWN	DESIGN	REVIEW	DATE	UTILITY	SRB JOB
JRA	CMB/KWL		Dec. 13, 2000		1218T
Control 14					19
					118