
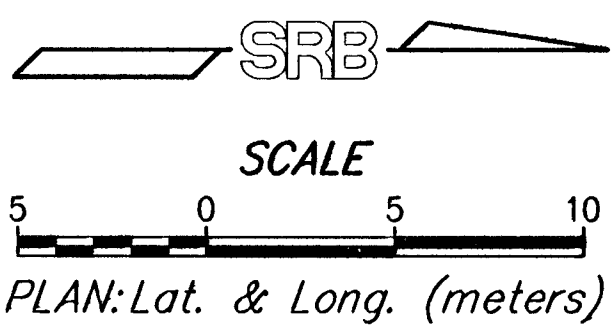


FHWA REGION NO.	STATE	PROJECT NUMBER	FISCAL YEAR	SHEET NUMBER	TOTAL SHEETS
7	KANSAS	87N-0128-01		23	118

DATE	
BY	
REFERENCES NOTED	
REFERENCES CHECKED	

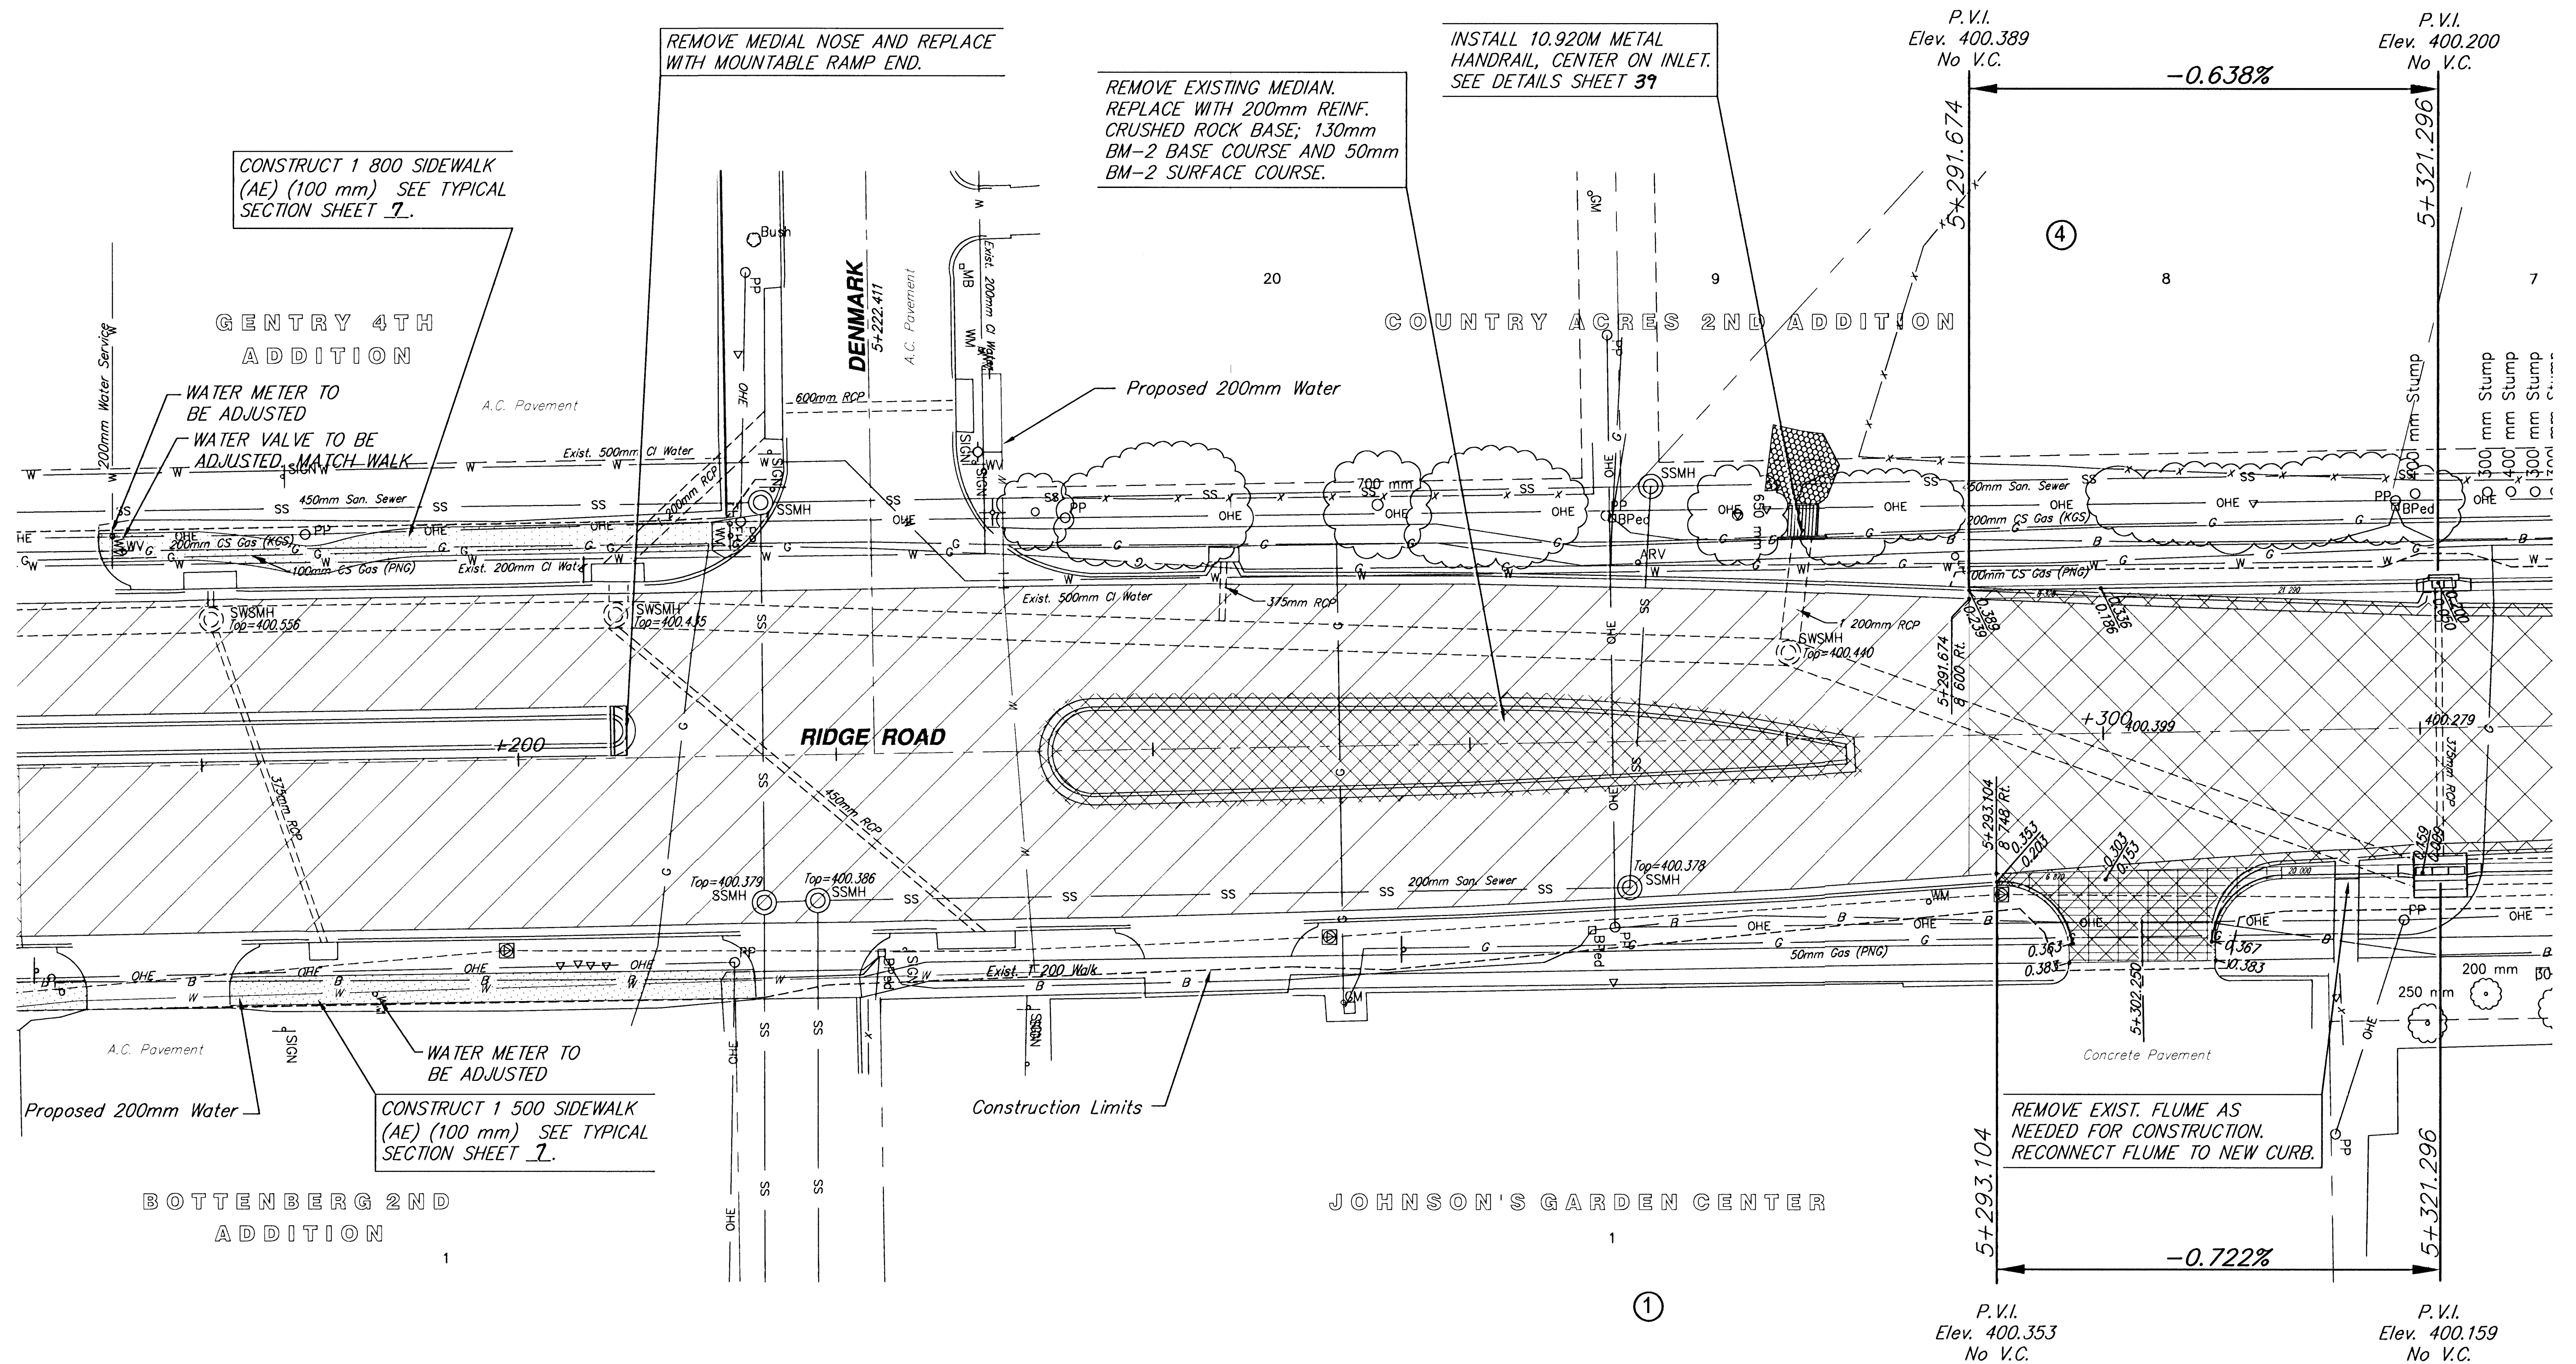

RIDGE ROAD STATION 5+175 TO 5+325 STATION				
SRB 324 NORTH MAIN WICHITA, KANSAS 67203 316-264-3008 FAX 264-4621 http://www.srb.com/srb E-Mail: srb@srblat.com				
SAVOY, RUGGLES & BOHM, P.A. ENGINEERING & SURVEYING				
PROJECT NUMBER 472-76-245-83057-000-000-001				
DATE Dec. 13, 2000	DESIGN CMB/KWL	REVIEW	UTILITY SRB JOB	1218T