


FHWA REGION NO.	STATE	PROJECT NUMBER	FISCAL YEAR	SHEET NUMBER	TOTAL SHEETS
7	KANSAS	87N-0128-01		26	118

REFERENCES NOTED	DATE
REFERENCES CHECKED	

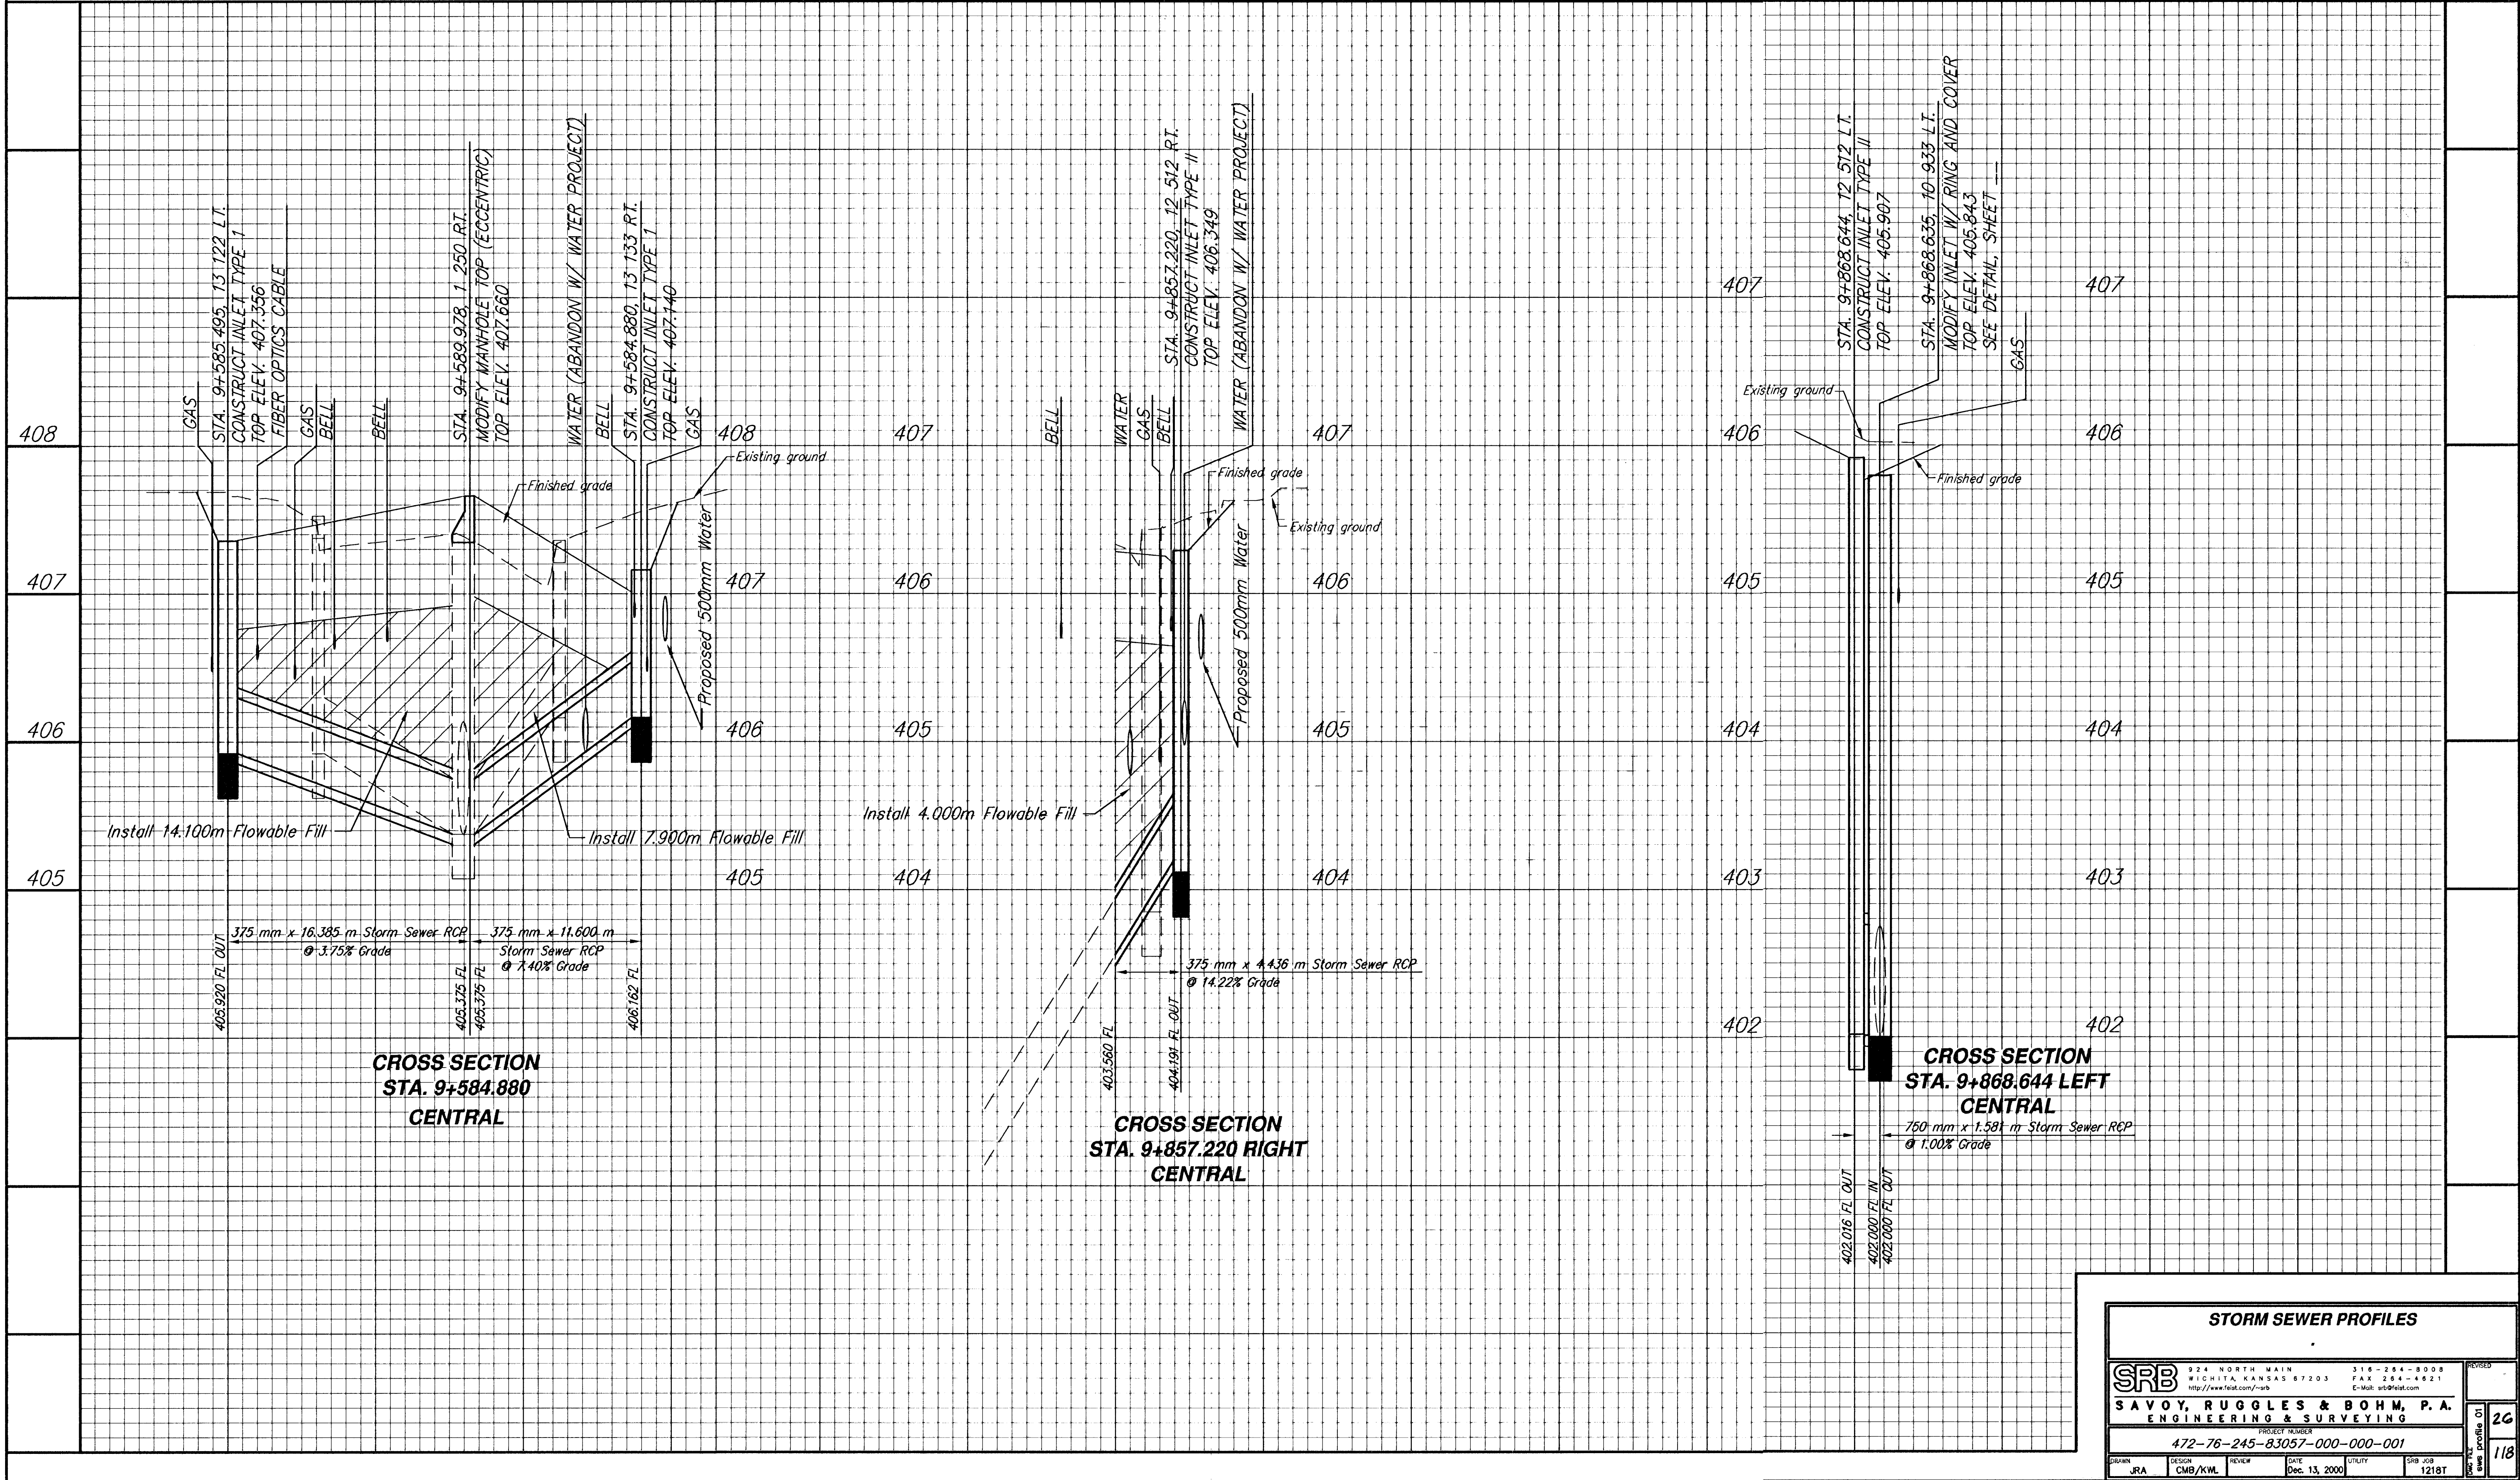

STORM SEWER PROFILES					
SRB SAVOY, RUGGLES & BOHM, P.A. ENGINEERING & SURVEYING	324 NORTH MAIN WICHITA, KANSAS 67203 http://www.fst.com/~srb		316-284-8008 FAX 316-284-4621 E-Mail: srb@fst.com		REVISED
	PROJECT NUMBER 472-76-245-83057-000-000-001				
	DRAWN JRA	DESIGN CMB/KWL	REVIEW	DATE Dec. 13, 2000	UTILITY SRB JOB 1218T
SHEET 26 OF 118					