


FHWA REGION NO.	STATE	PROJECT NUMBER	FISCAL YEAR	SHEET NUMBER	TOTAL SHEETS
7	KANSAS	87N-0128-01		31	118

BY	DATE
REFERENCES NOTED	
REFERENCES CHECKED	

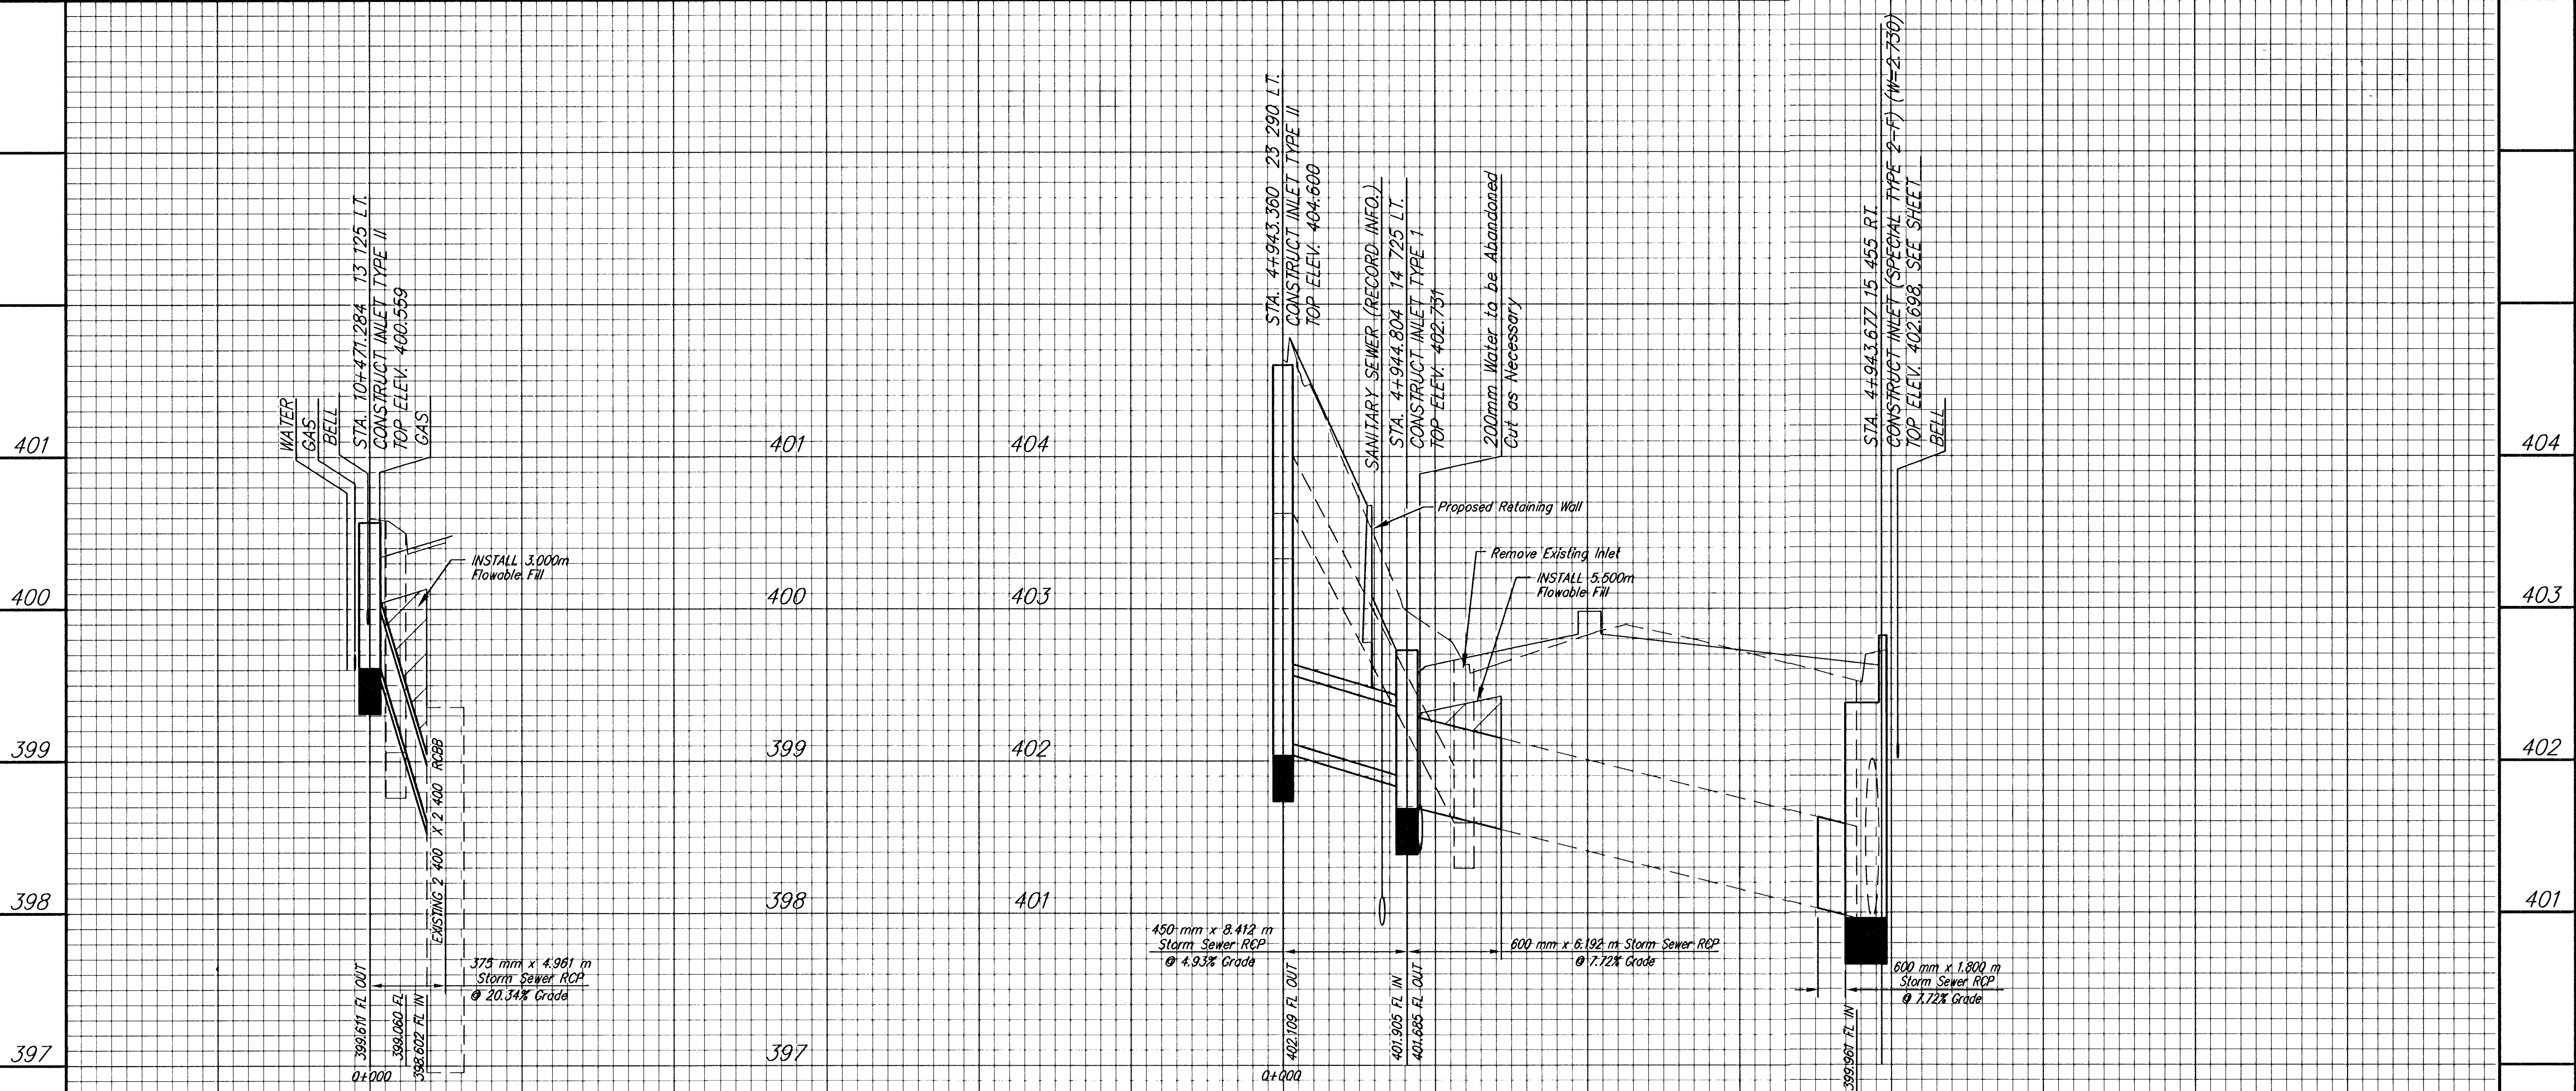

STORM SEWER PROFILES					
SRB SAVOY, RUGGLES & BOHM, P.A. ENGINEERING & SURVEYING	924 NORTH MAIN WICHITA, KANSAS 67203 http://www.feist.com/~srb		316-264-8008 FAX 264-4821 E-Mail: sr@feist.com		REVISED
	PROJECT NUMBER 472-76-245-83057-000-001				31
DESIGN JRA	REVIEW CMB/KWL	DATE Dec. 13, 2000	UTILITY 1218T	SRB JOB	118