


DATE	
BY	
REFERENCES NOTED	
REFERENCES CHECKED	

FWHA REGION NO.	STATE	PROJECT NUMBER	FISCAL YEAR	SHEET NUMBER	TOTAL SHEETS
7	KANSAS	87N-0128-01		32	118

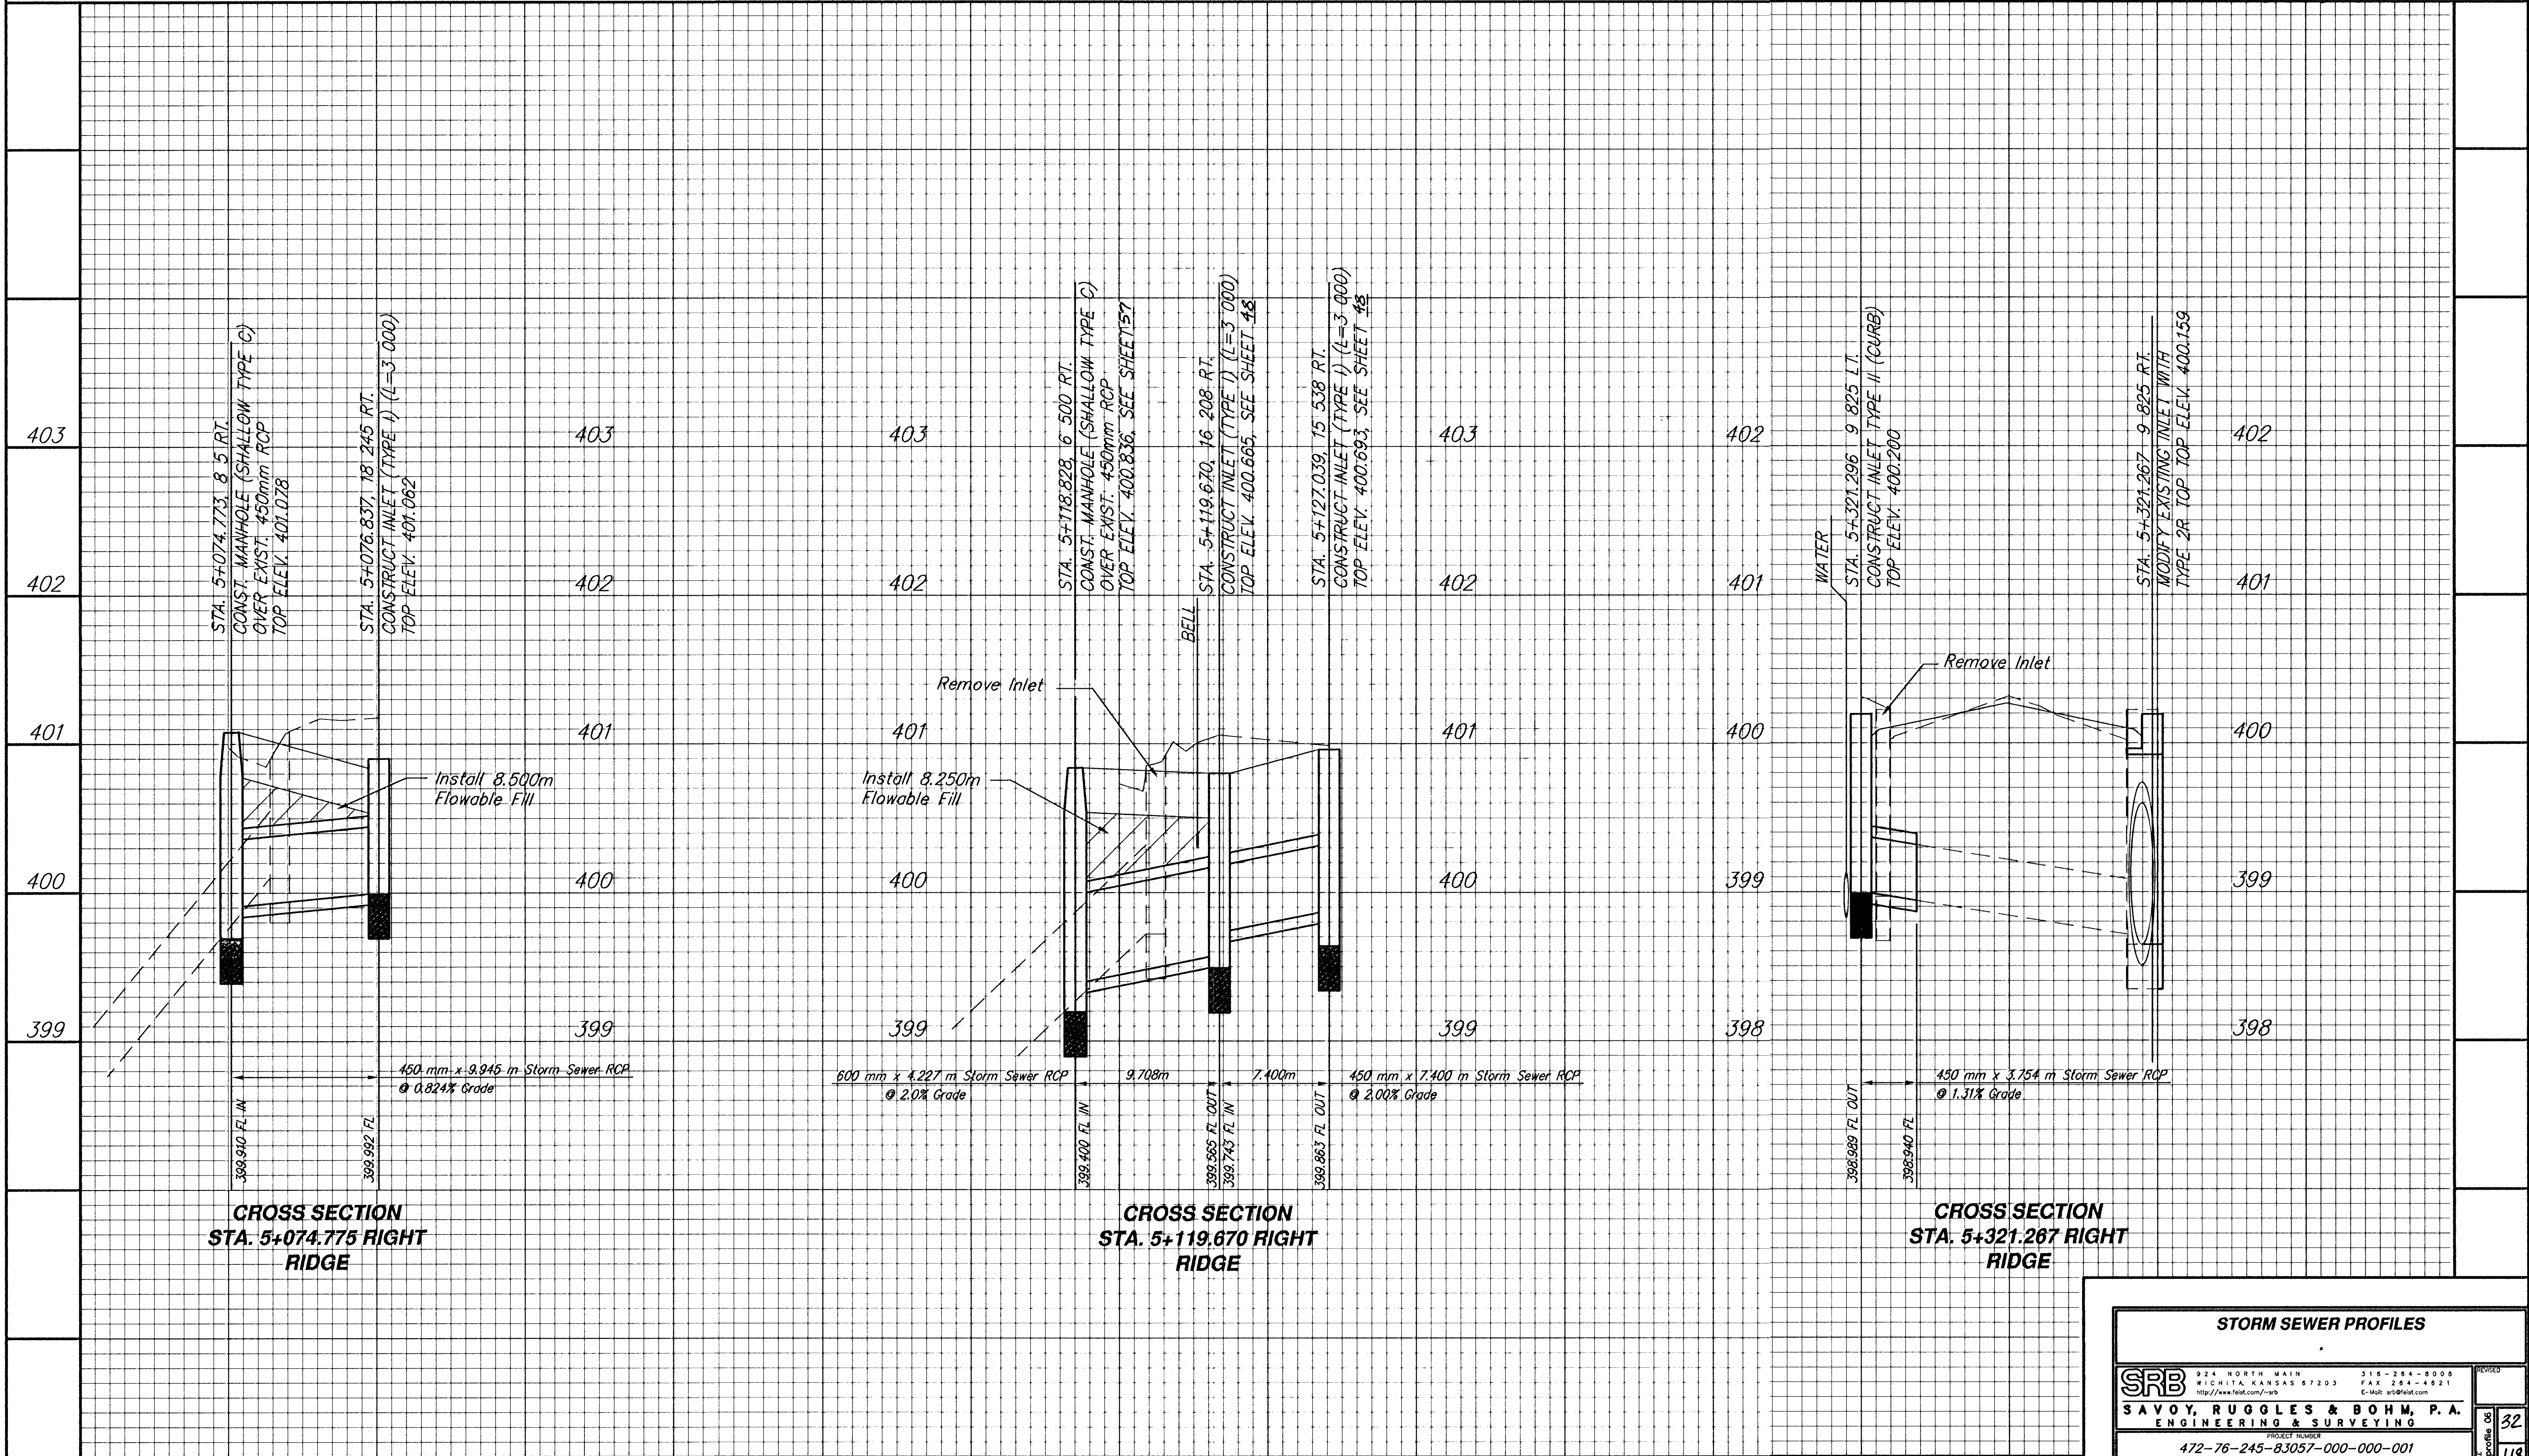

STORM SEWER PROFILES					
SRB	324 NORTH MAIN WICHITA, KANSAS 67203 http://www.felst.com/~srb		316-264-8008 FAX 264-4621 E-Mail: sr@felst.com		REVISED
	SAVOY, RUGGLES & BOHM, P.A. ENGINEERING & SURVEYING				32
PROJECT NUMBER 472-76-245-83057-000-000-001					
DRAWN JRA	DESIGN CMB/KWL	REVIEW JCB	DATE Dec. 13, 2000	UTILITY SRB JCB	118