
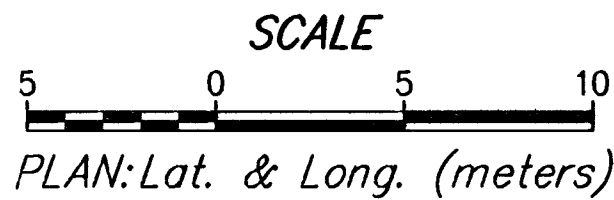
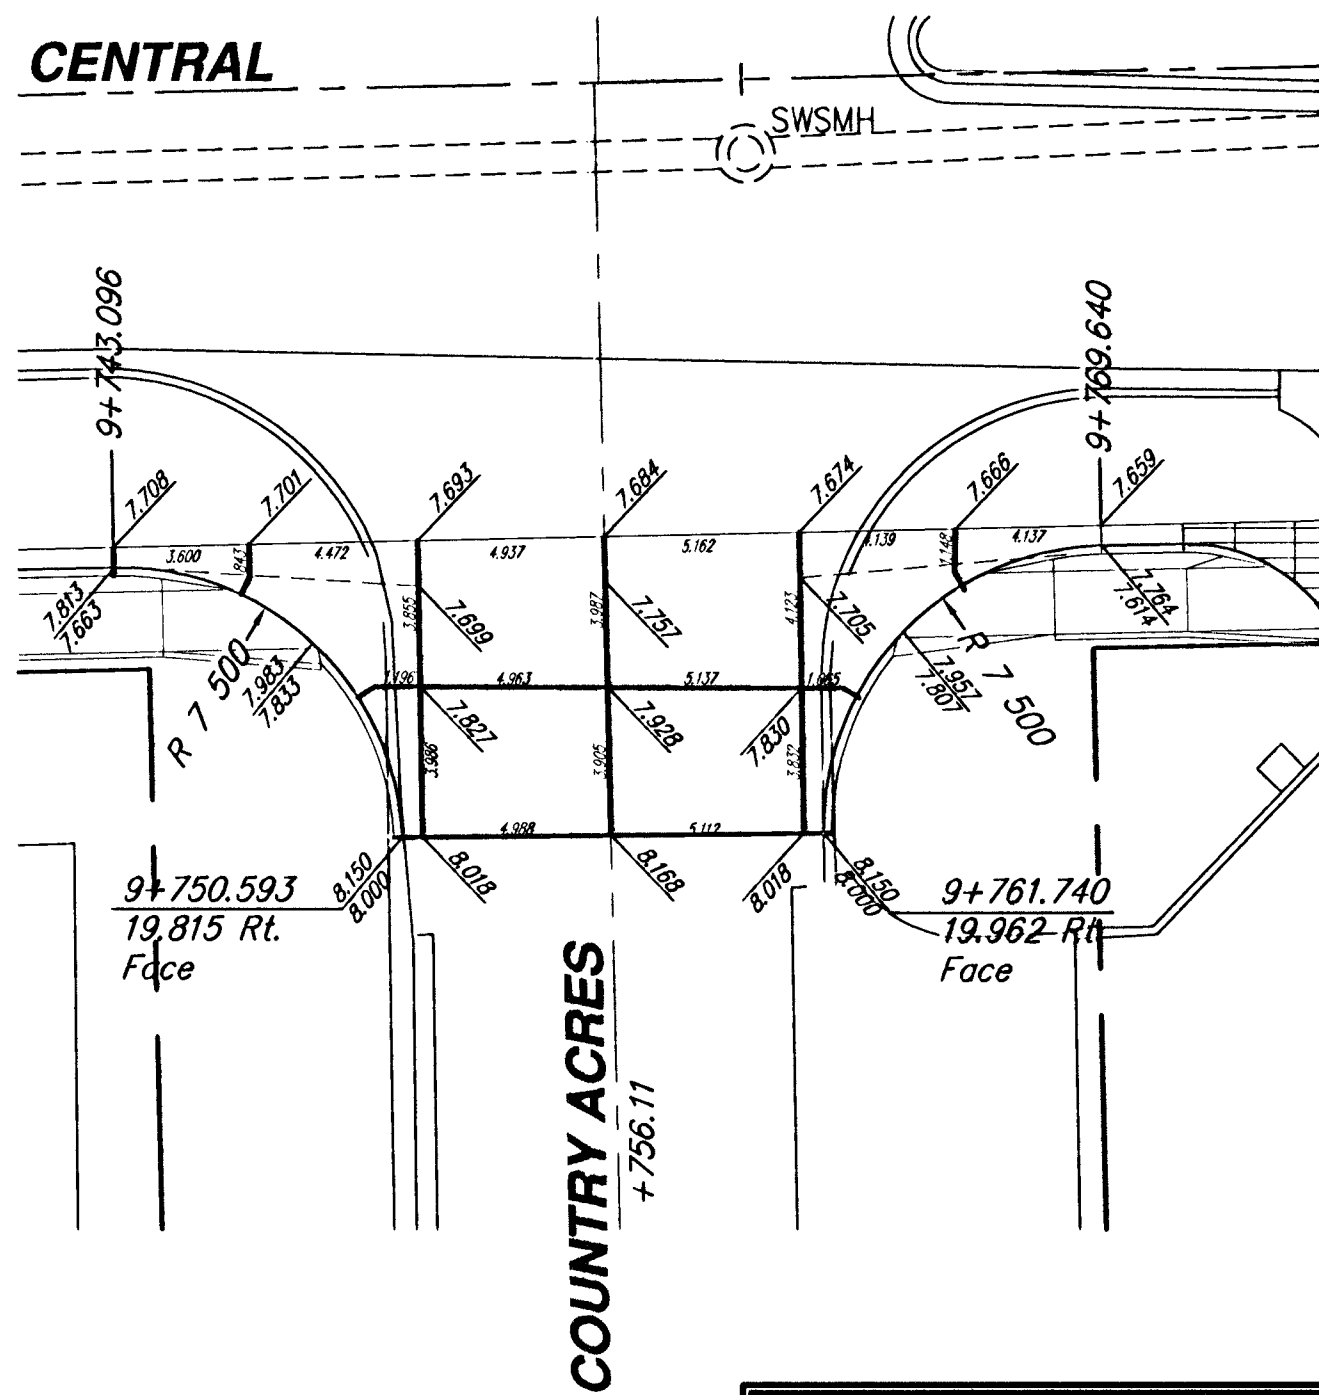
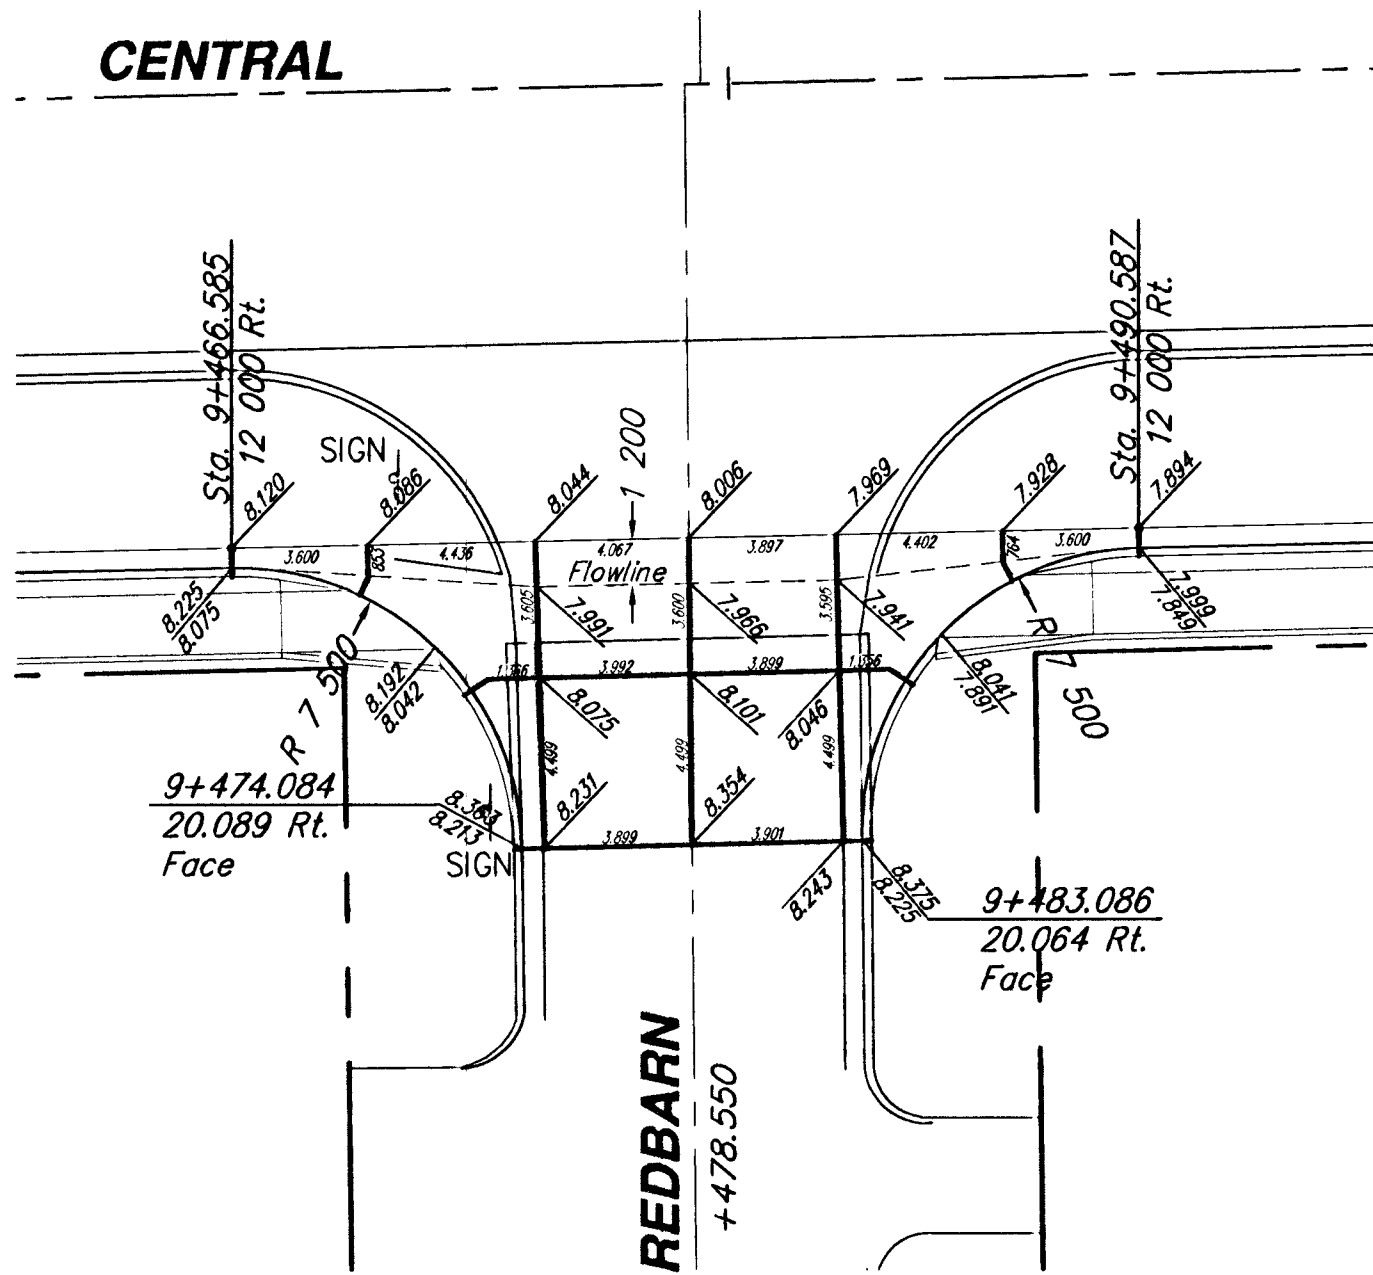
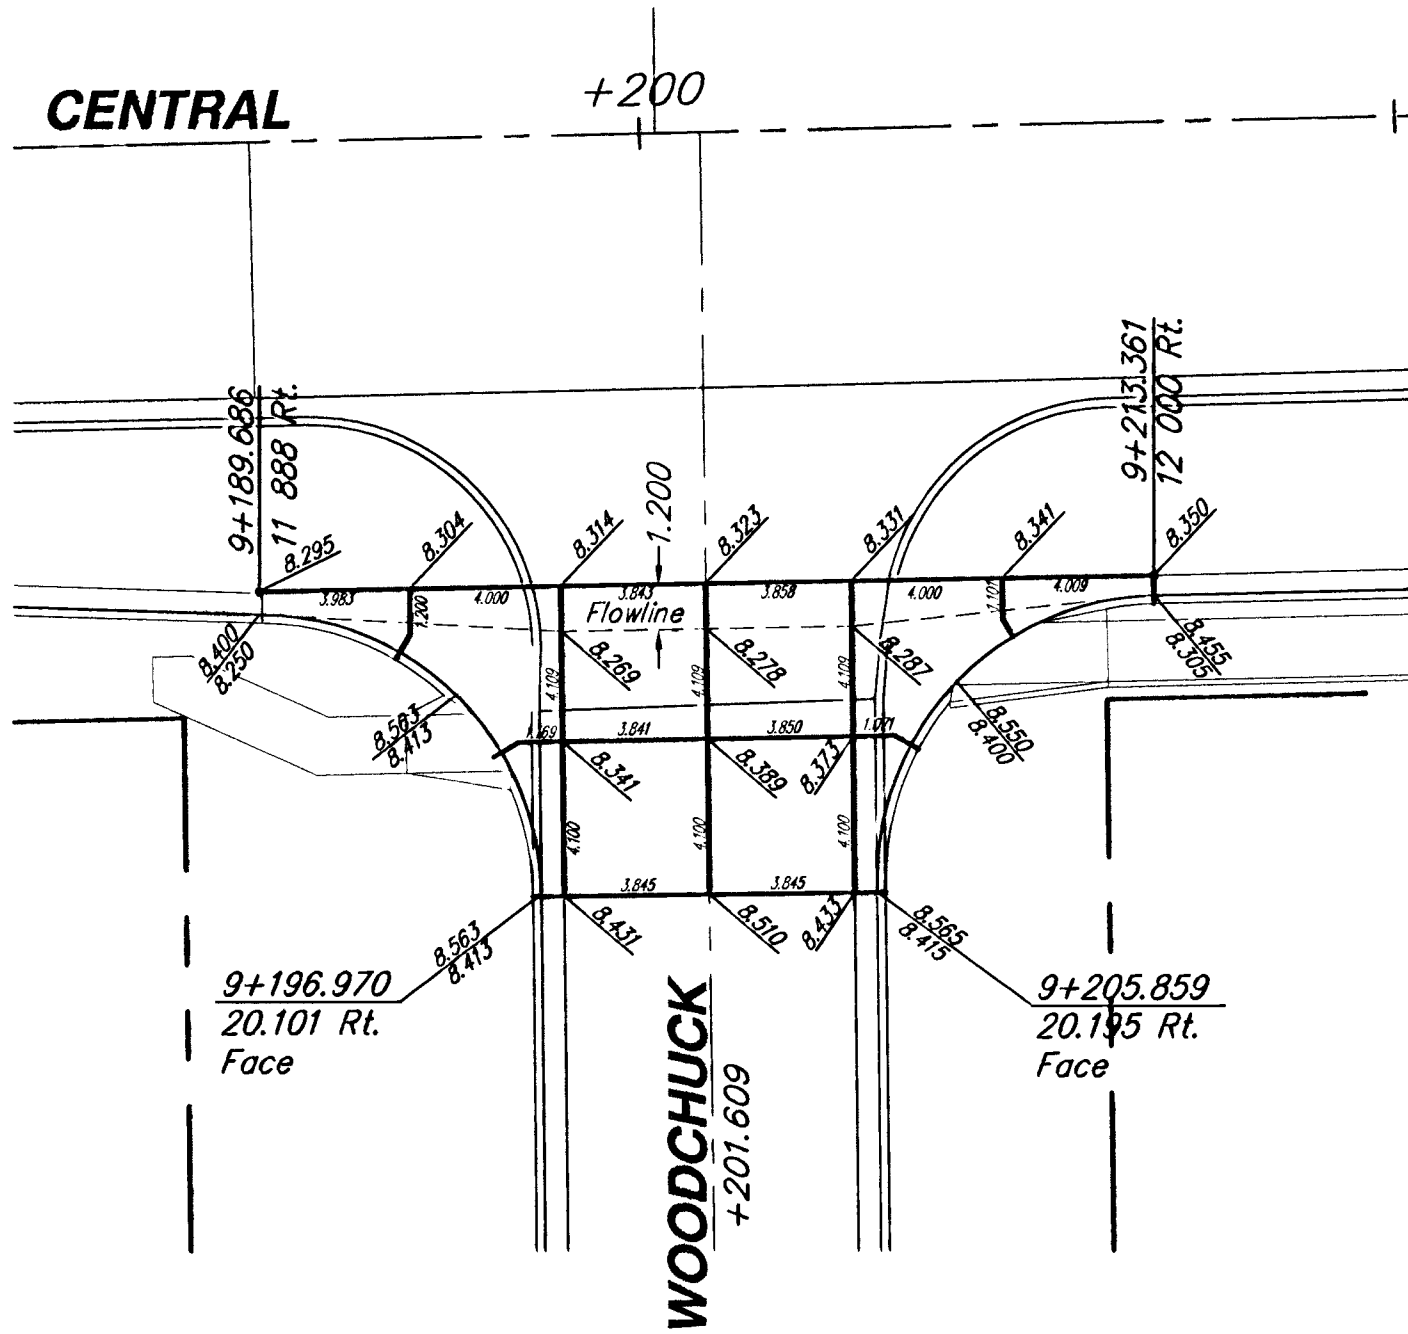
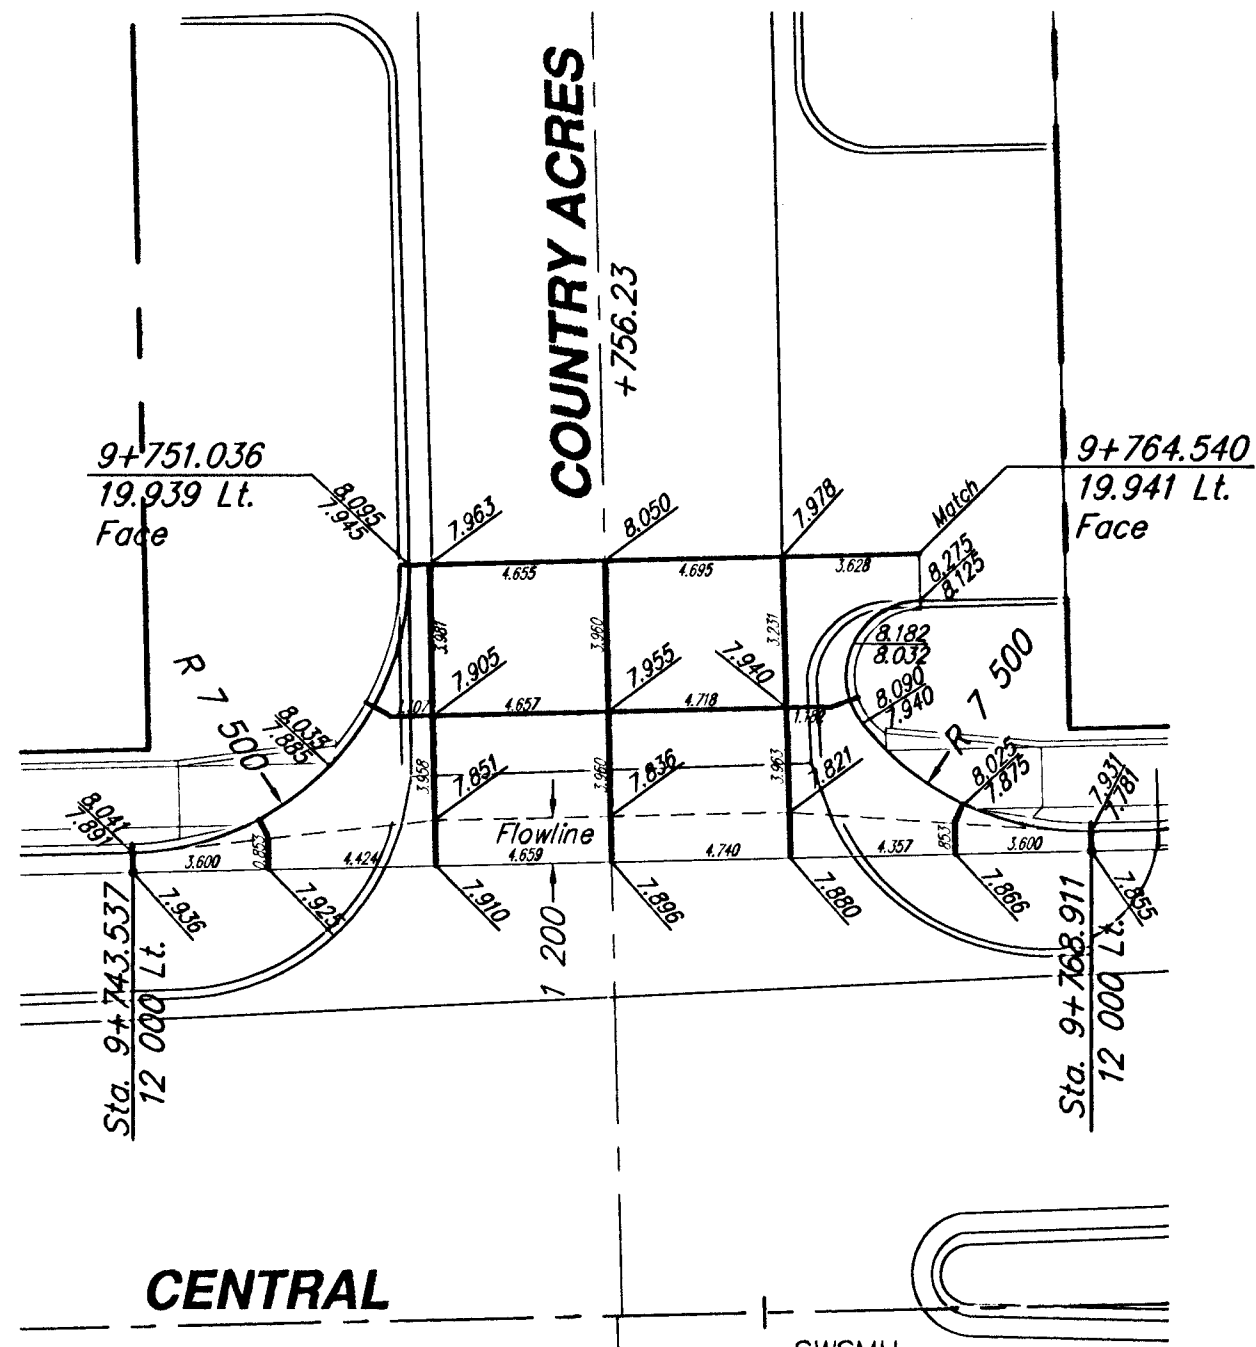
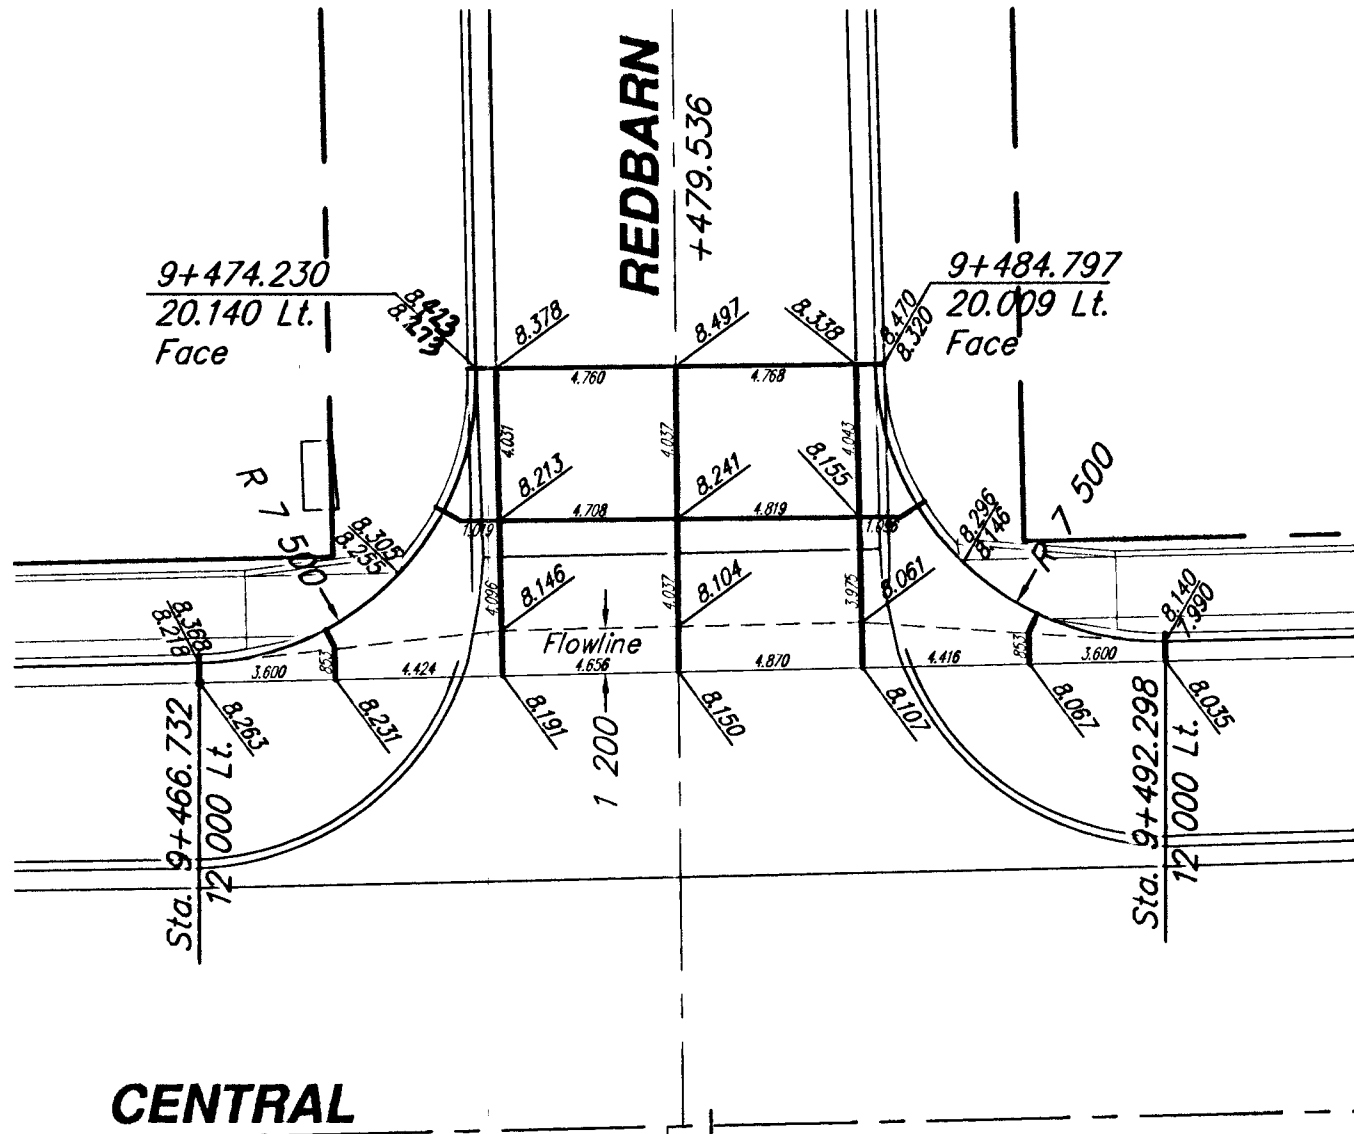


REFERENCES NOTED	BY	DATE
REFERENCES CHECKED		

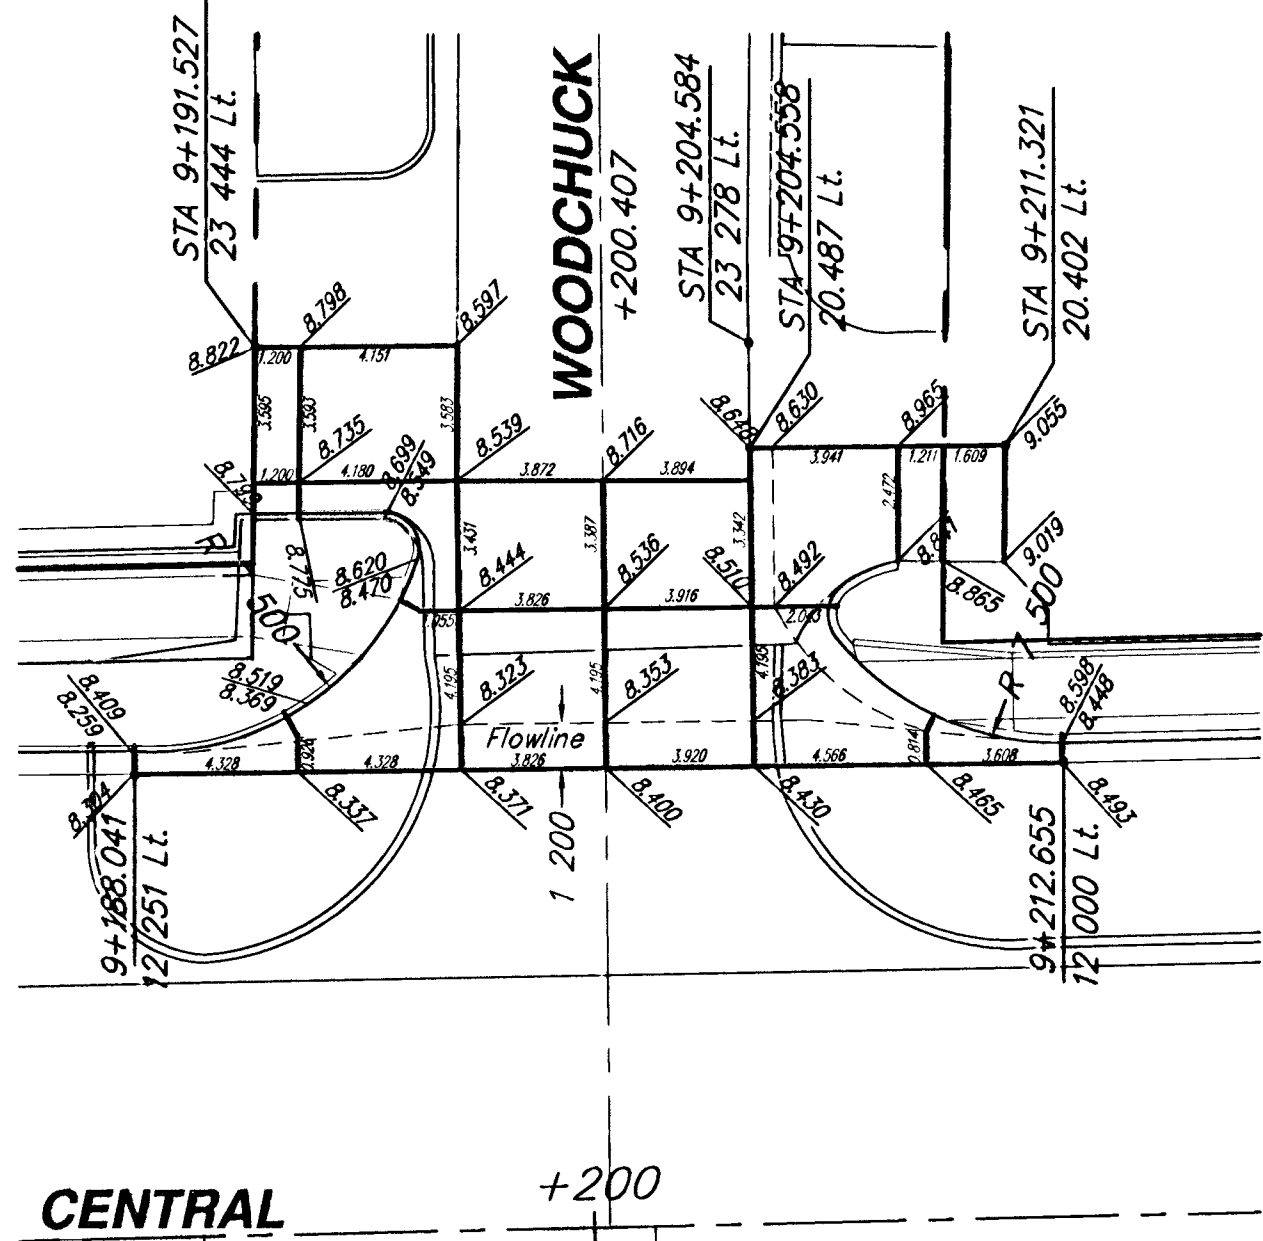

FHWA REGION NO.	STATE	PROJECT NUMBER	FISCAL YEAR	SHEET NUMBER	TOTAL SHEETS
7	KANSAS	87N-0128-01		35	118

CENTRAL AND RIDGE ROAD VALLEY GUTTER DETAILS

924 NORTH MAIN
WICHITA, KANSAS 67203
http://www.fest.com/~srb

316-264-5008
FAX 264-4821
E-Mail: srbs@fest.com

SAVOY, RUGGLES & BOHM, P.A.
ENGINEERING & SURVEYING

PROJECT NUMBER
472-76-245-83057-000-000-001

DESIGN	DATE	UTILITY	SRB JOB
JRA	KWL	Dec. 13, 2000	1218T

REVISED	35
NO. FILED	118