
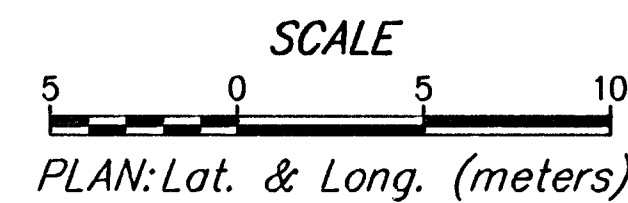
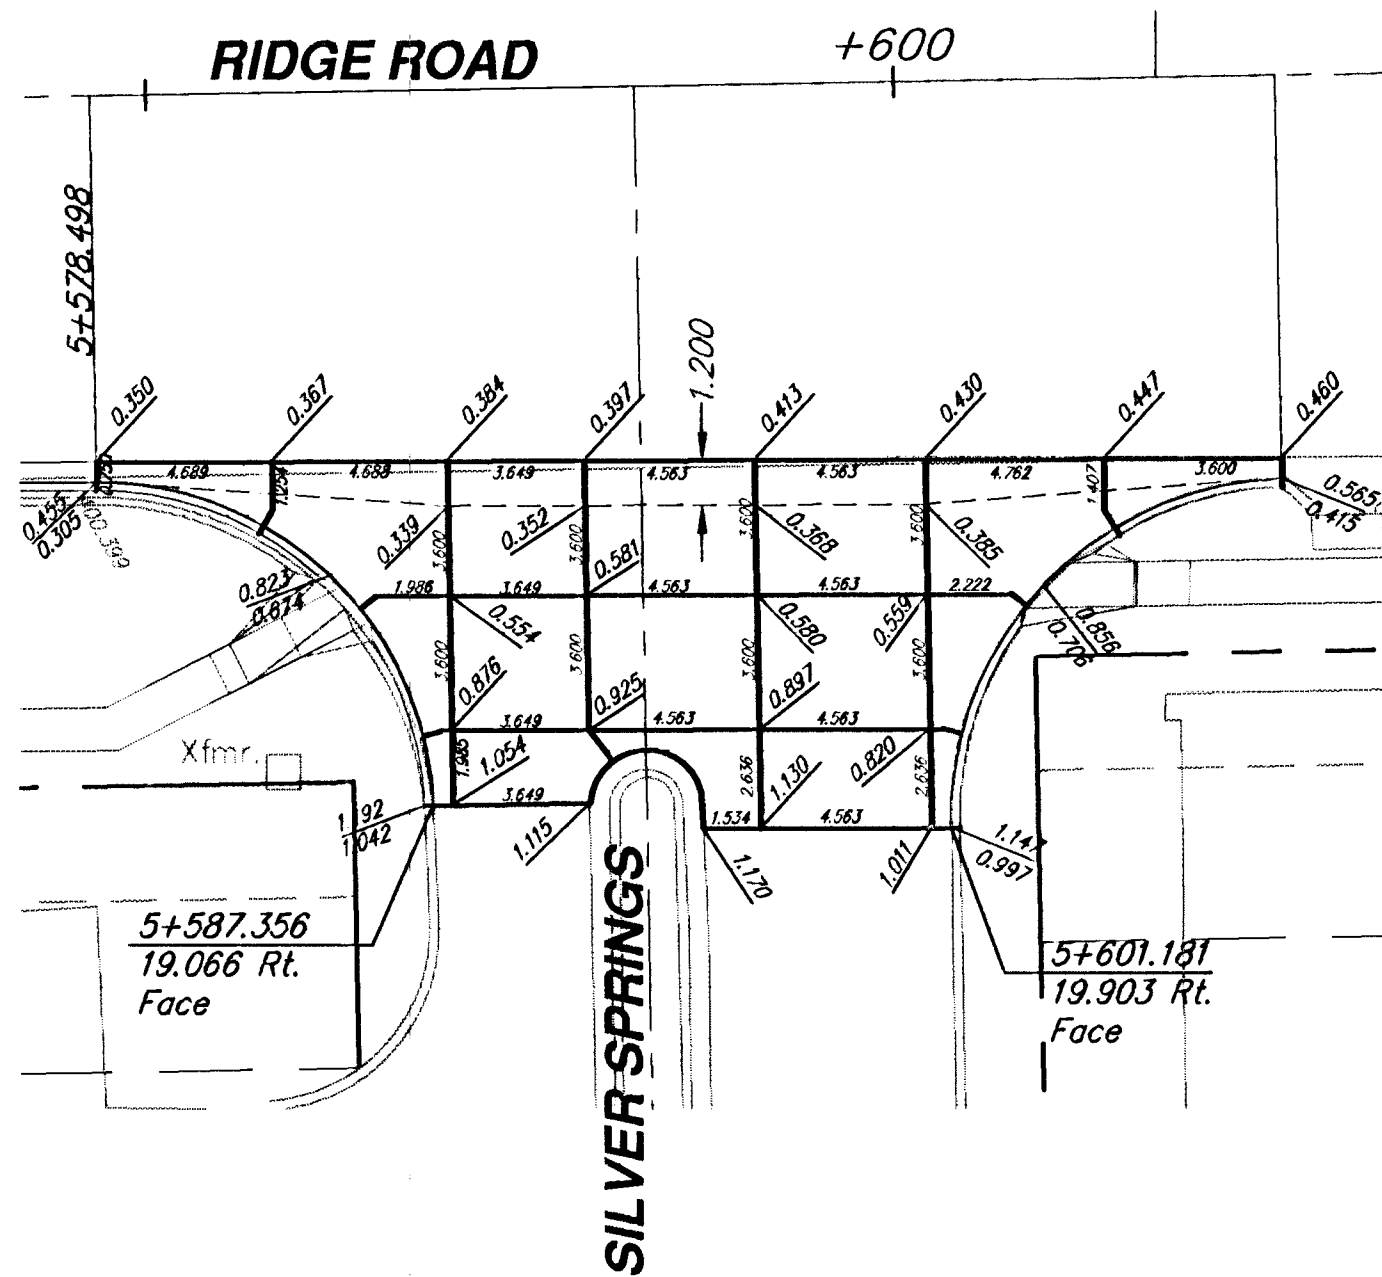
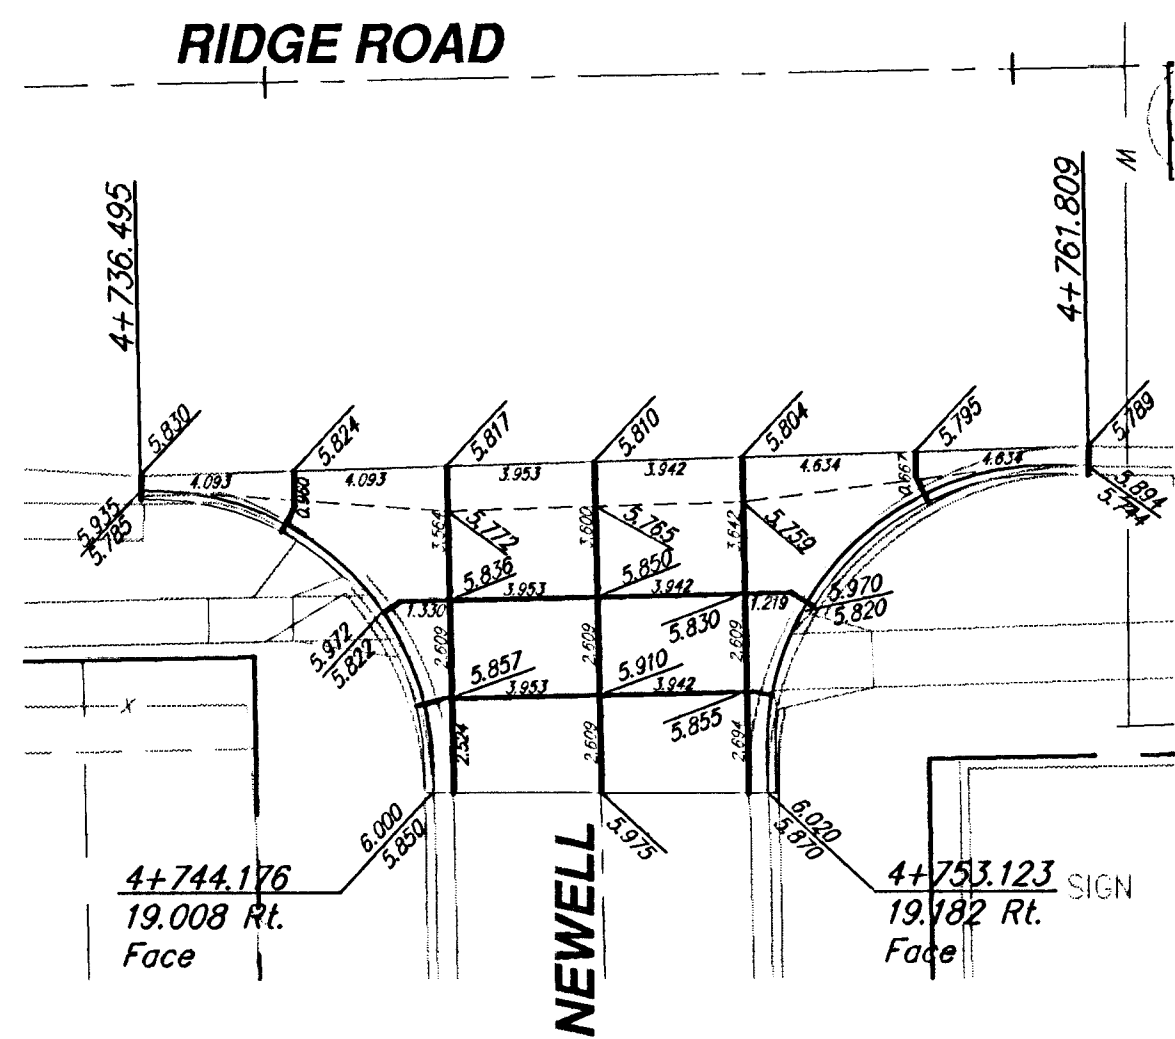
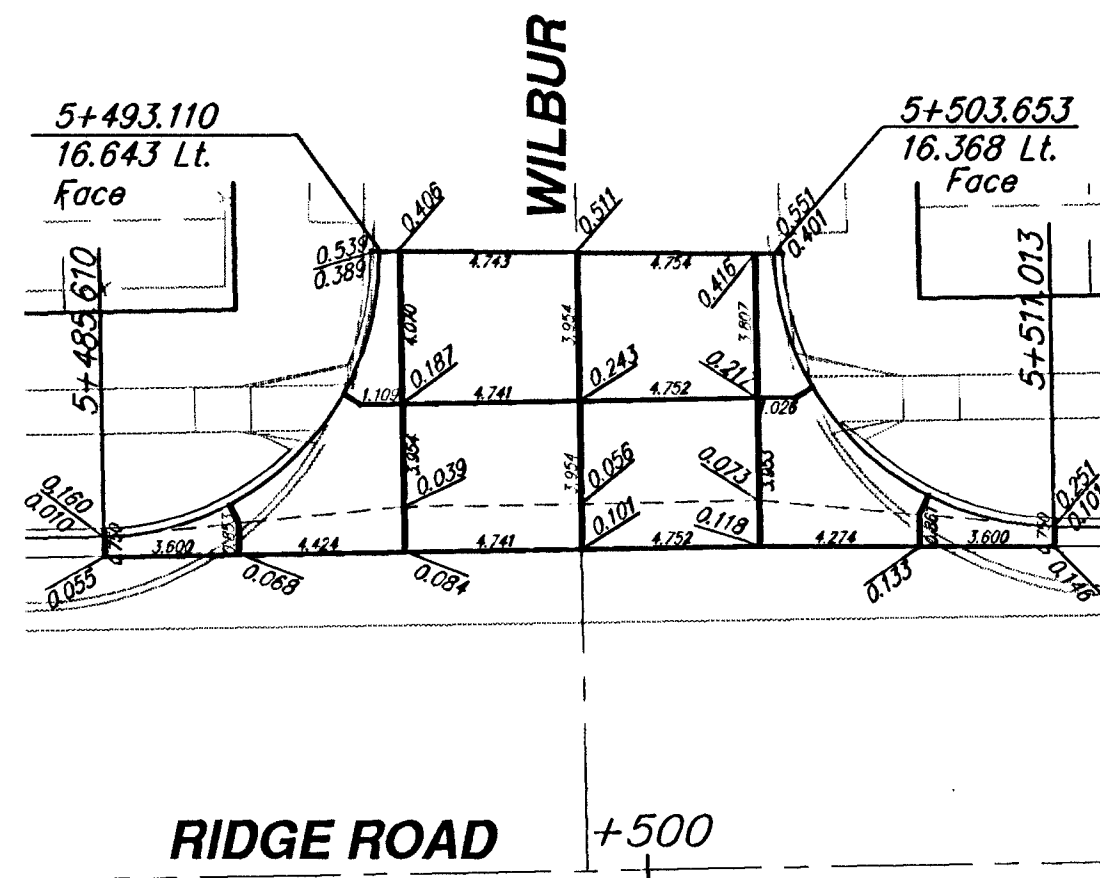
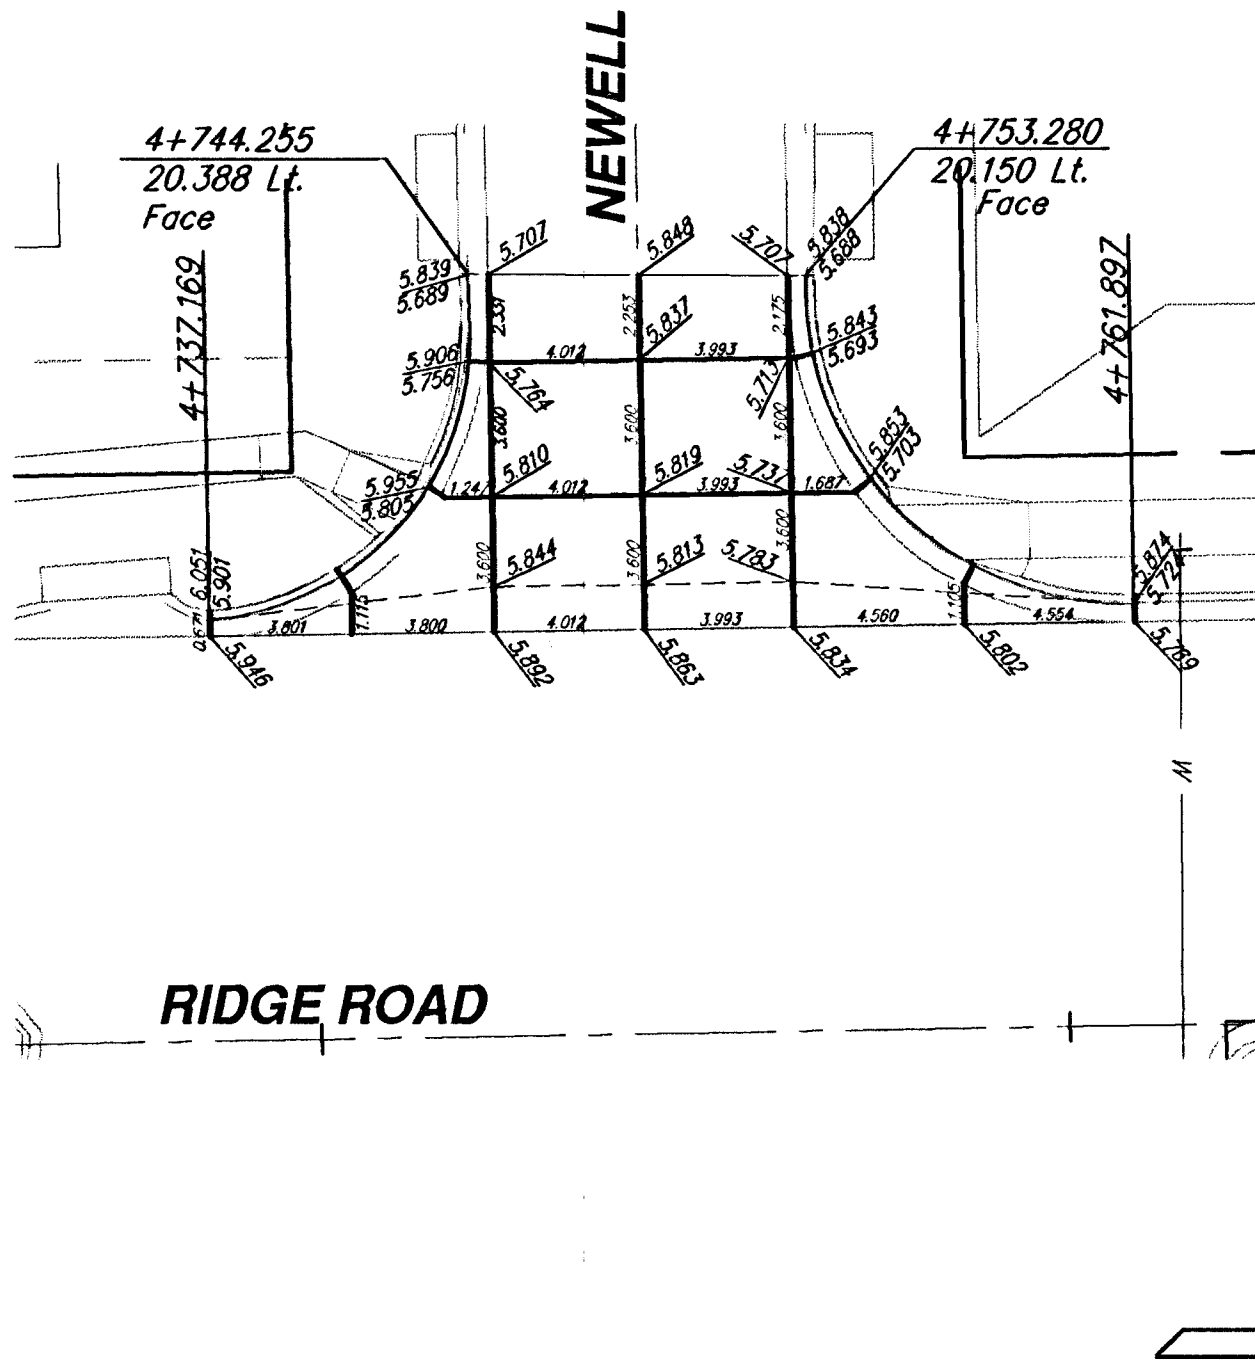


BY	DATE
REFERENCES NOTED	REFERENCES CHECKED

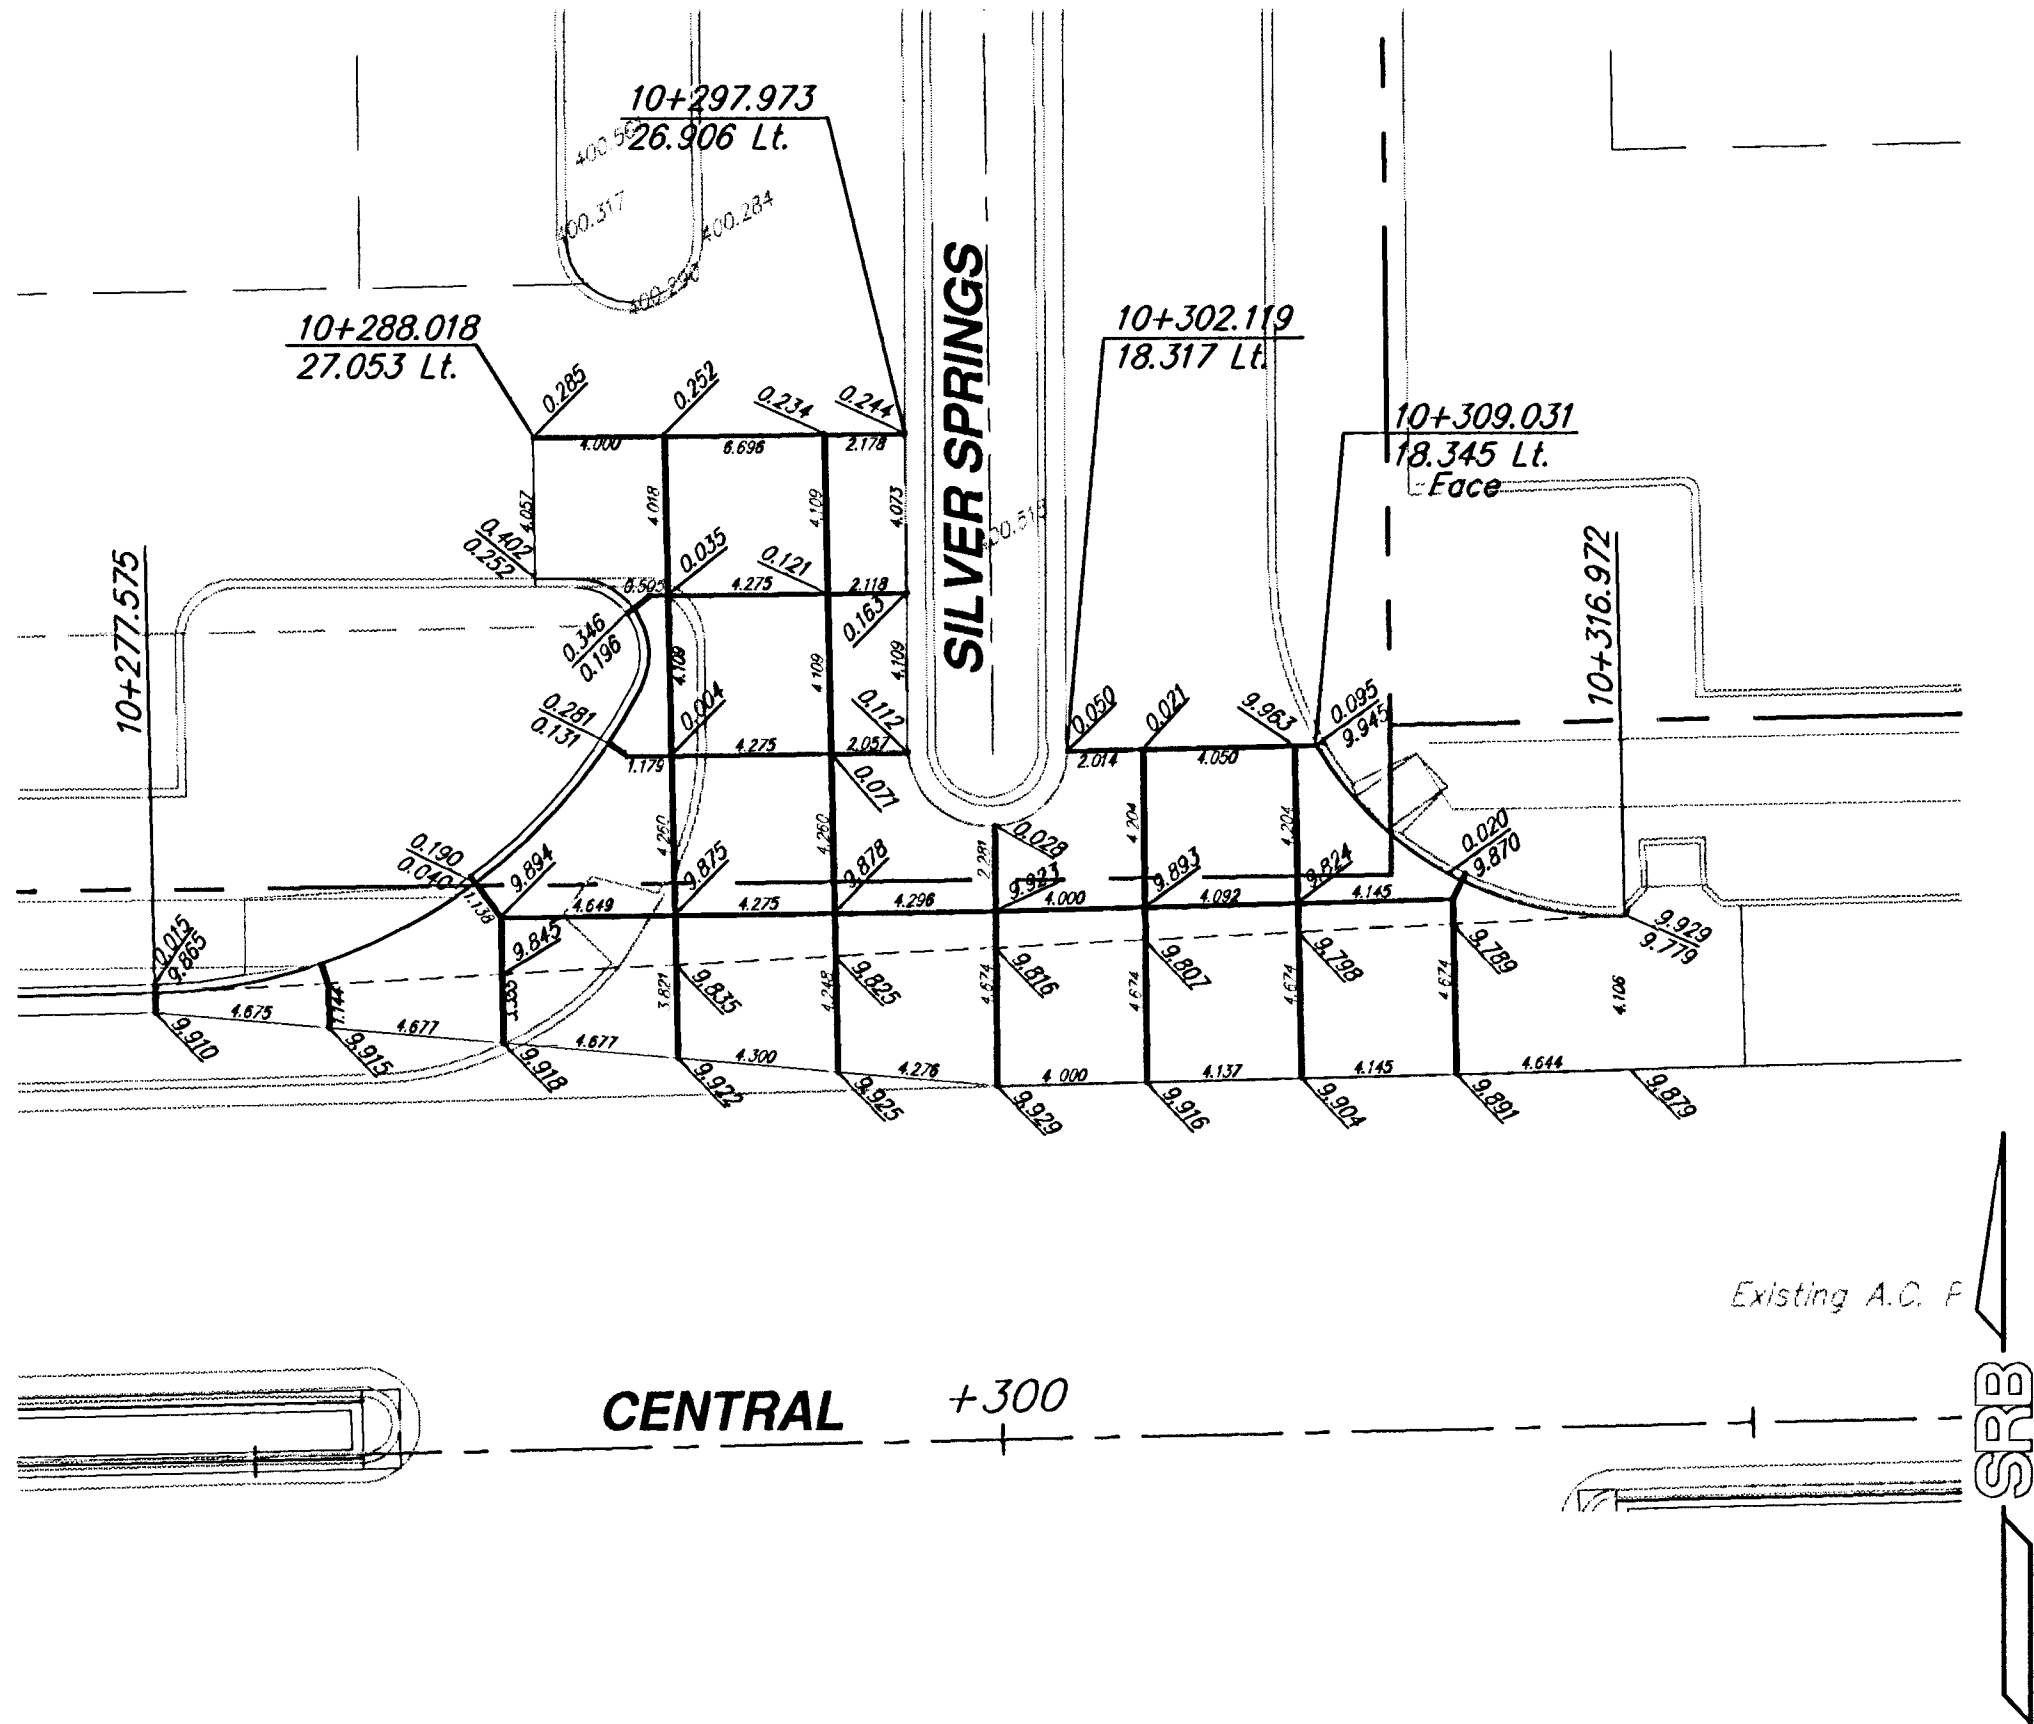

CENTRAL AND RIDGE ROAD VALLEY GUTTER DETAILS						REVISED
SRB	924 NORTH MAIN	316-264-8008	PROJECT NUMBER 472-76-245-83057-000-000-001			SHEET NUMBER 36
	WICHITA, KANSAS 67203	FAX 264-4821				
	http://www.fisat.com -a-ae	E-Mail: as@fisat.com				
SAVOY, RUGGLES & BOHM, P. A. ENGINEERING & SURVEYING						TOTAL SHEETS 118
DRAWN: JRA						
DESIGN: KWL						
REVIEW: JRA						
DATE: Dec. 13, 2000						
UTILITY: SRB JOB 1218T						