



DATE	
BY	
REFERENCES NOTED	
REFERENCES CHECKED	

FHWA REGION NO.	STATE	PROJECT NUMBER	FISCAL YEAR	SHEET NUMBER	TOTAL SHEETS
7	KANSAS	87N-0128-01	1999	44	118

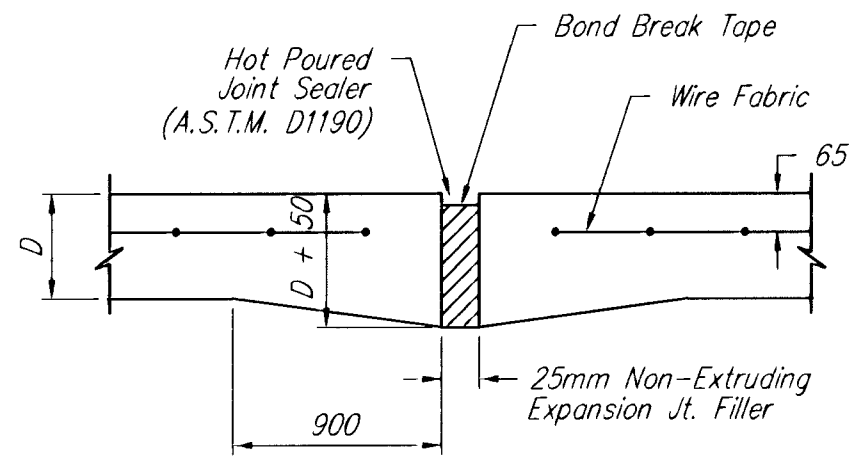


EXPANSION JOINT


NOTE: Extra Thickness to be Subsidiary to Price of Square Meters Pavement

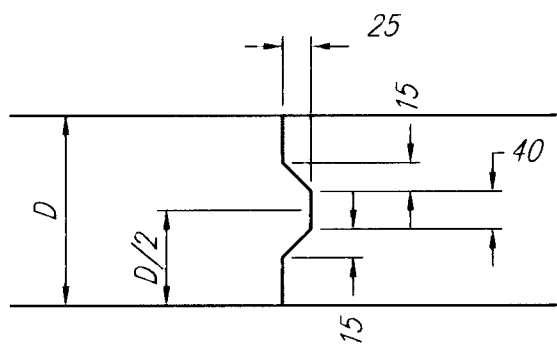


KEYWAY DETAIL

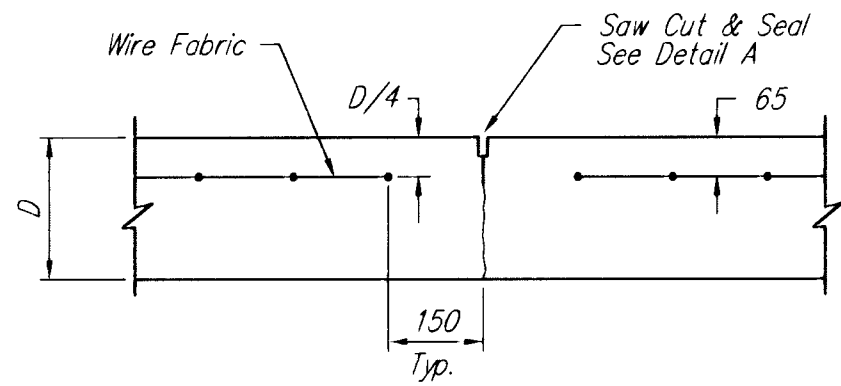


CONTRACTION JOINT DETAIL (C.J.)

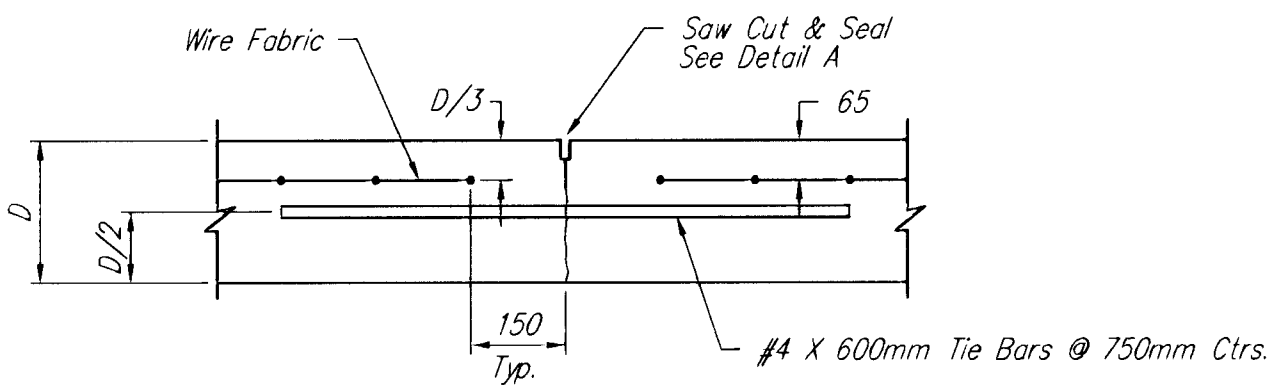


LONGITUDINAL JOINT DETAIL (L.J.)

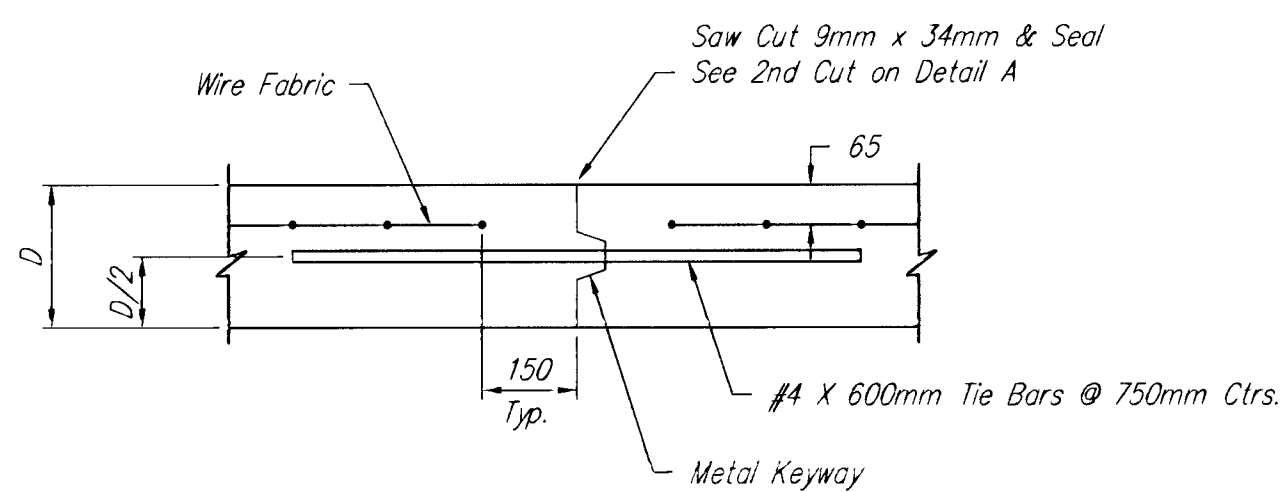


OPTIONAL LONGITUDINAL JOINT DETAIL (L.J.)

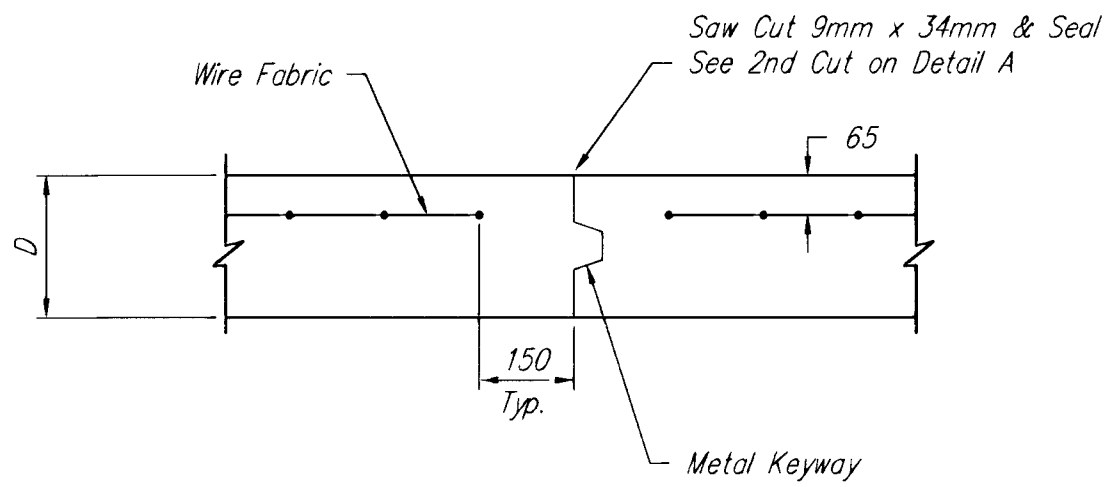


OPTIONAL CONTRACTION JOINT

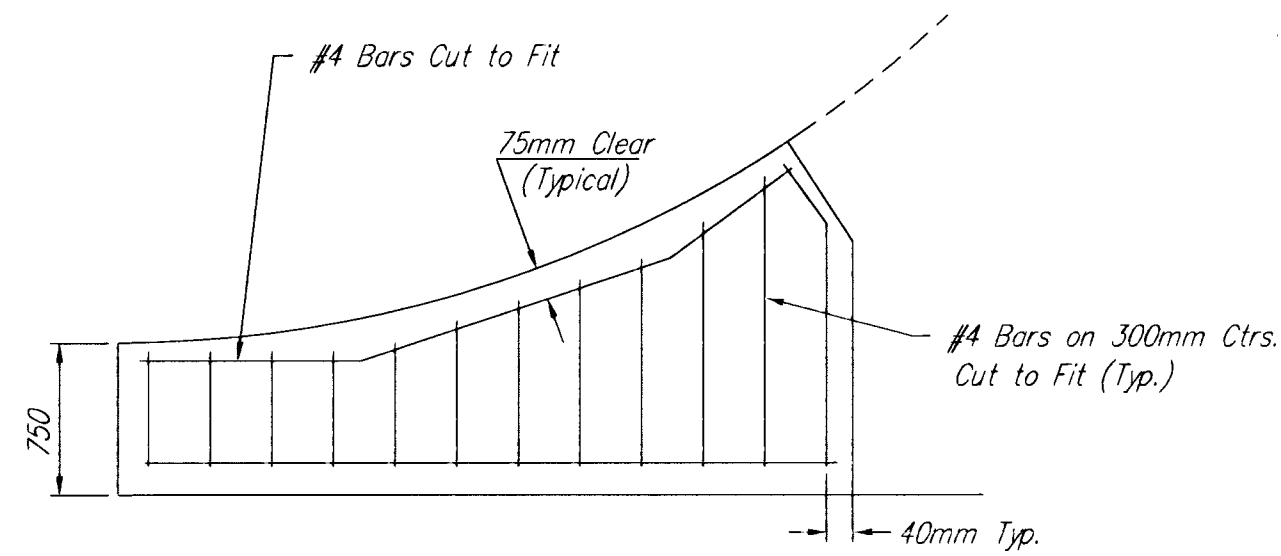


WING REINFORCING DETAIL

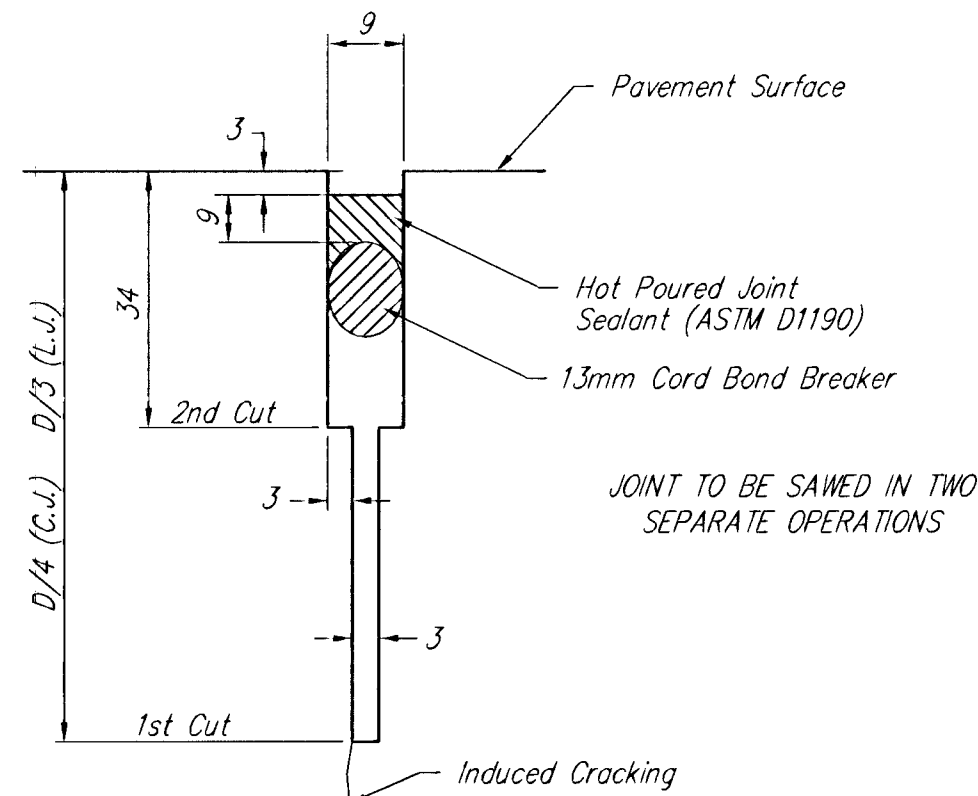

SAW JOINT DETAIL

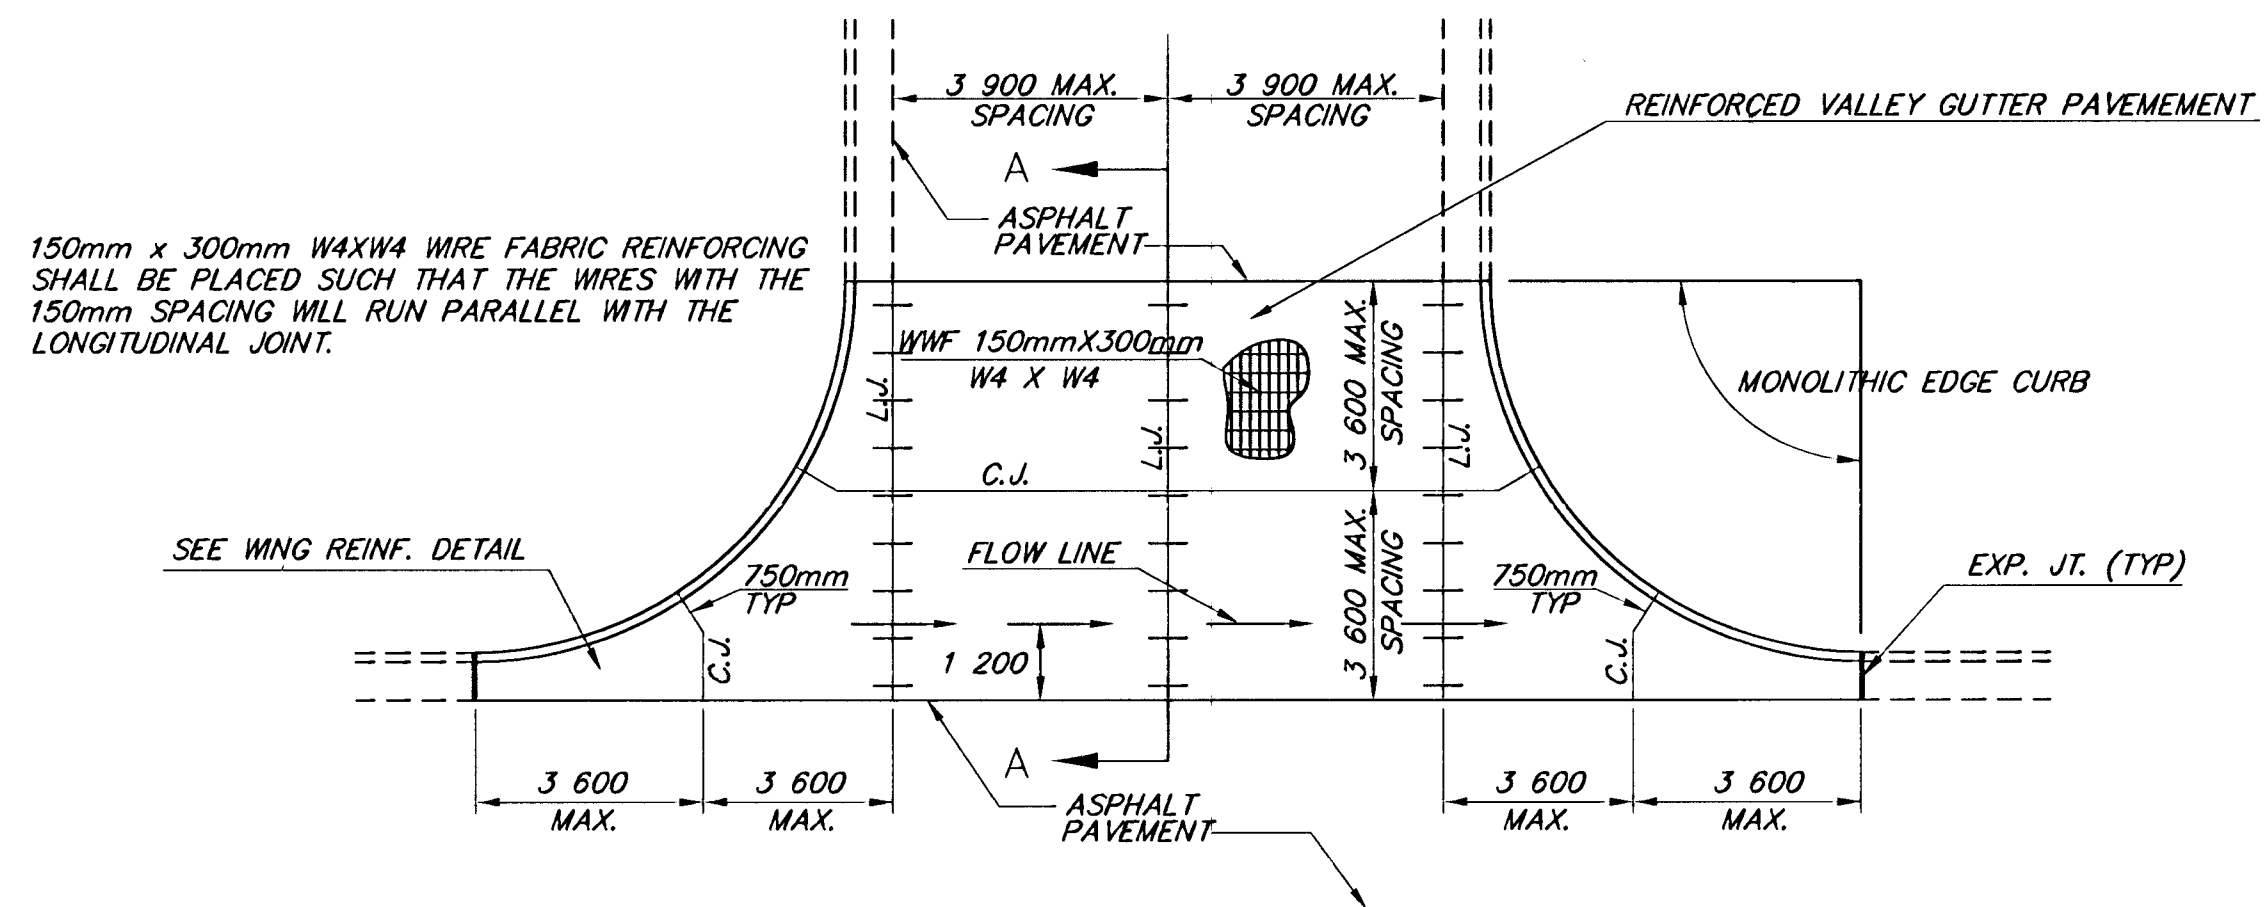


PLAN

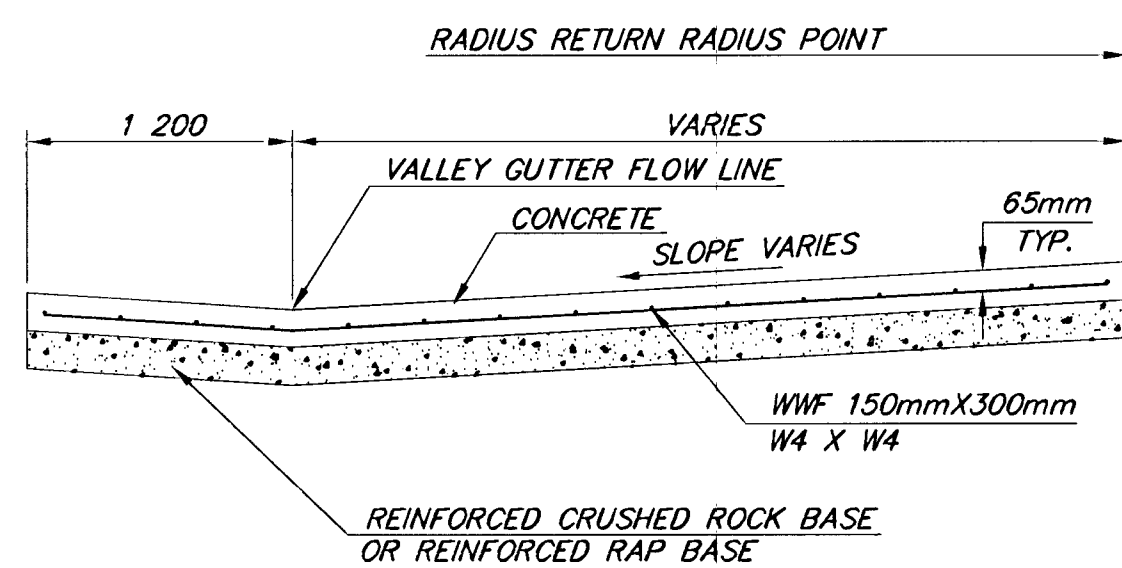


SECTION A-A

REINFORCED VALLEY GUTTER DETAIL

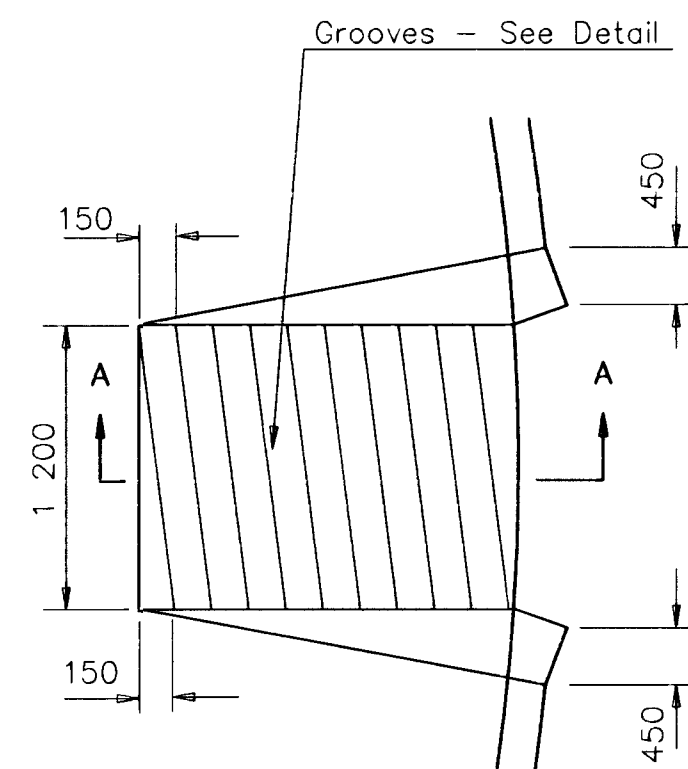


WHEELCHAIR RAMP PLAN VIEW

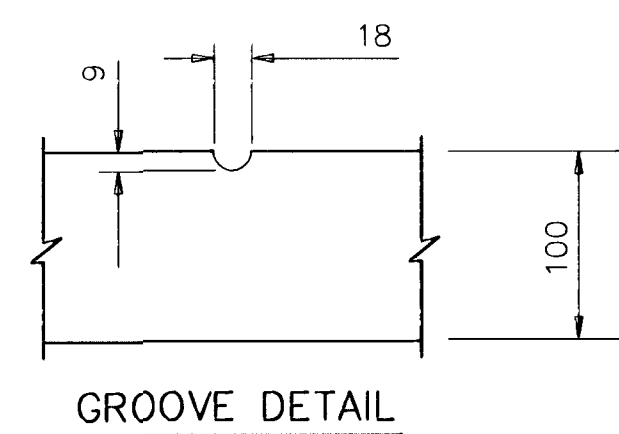


GROOVE DETAIL

WHEELCHAIR RAMP DETAIL

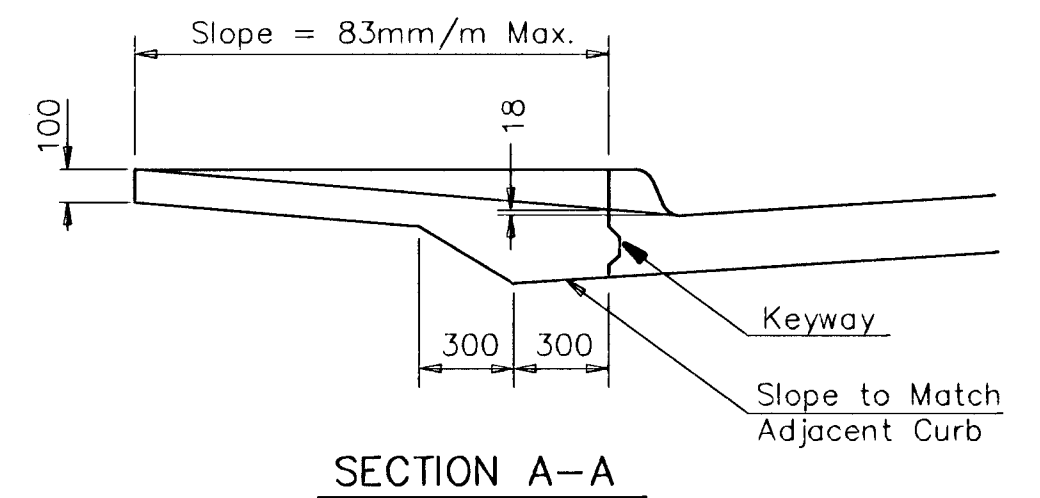

SECTION A-A

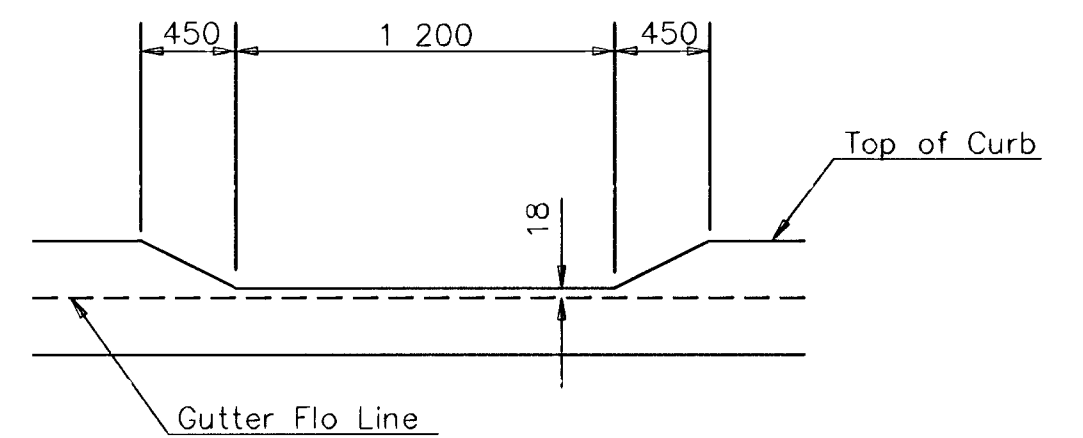

DEPRESSED CURB DETAIL

VALLEY GUTTER DETAILS					
WHEELCHAIR RAMP DETAILS					
SRB	924 NORTH MAIN		316-264-8008		REVISED
	WICHITA, KANSAS 67203		FAX 264-4621		
	http://www.feist.com/~srb		E-Mail: srb@feist.com		
SAVOY, RUGGLES & BOHM, P. A.					
ENGINEERING & SURVEYING					
PROJECT NUMBER					
472-76-245-83057-000-000-001					
DRAWN	DESIGN	REVIEW	DATE	UTILITY	SRB JOB
JRA	KWL		Dec. 13, 2000		1218T
					44 118