



FHWA REGION NO.	STATE	PROJECT NUMBER	FISCAL YEAR	SHEET NUMBER	TOTAL SHEETS
7	KANSAS	87N-0128-01		63	118

DATE	BY	REFERENCES NOTED	REFERENCES CHECKED

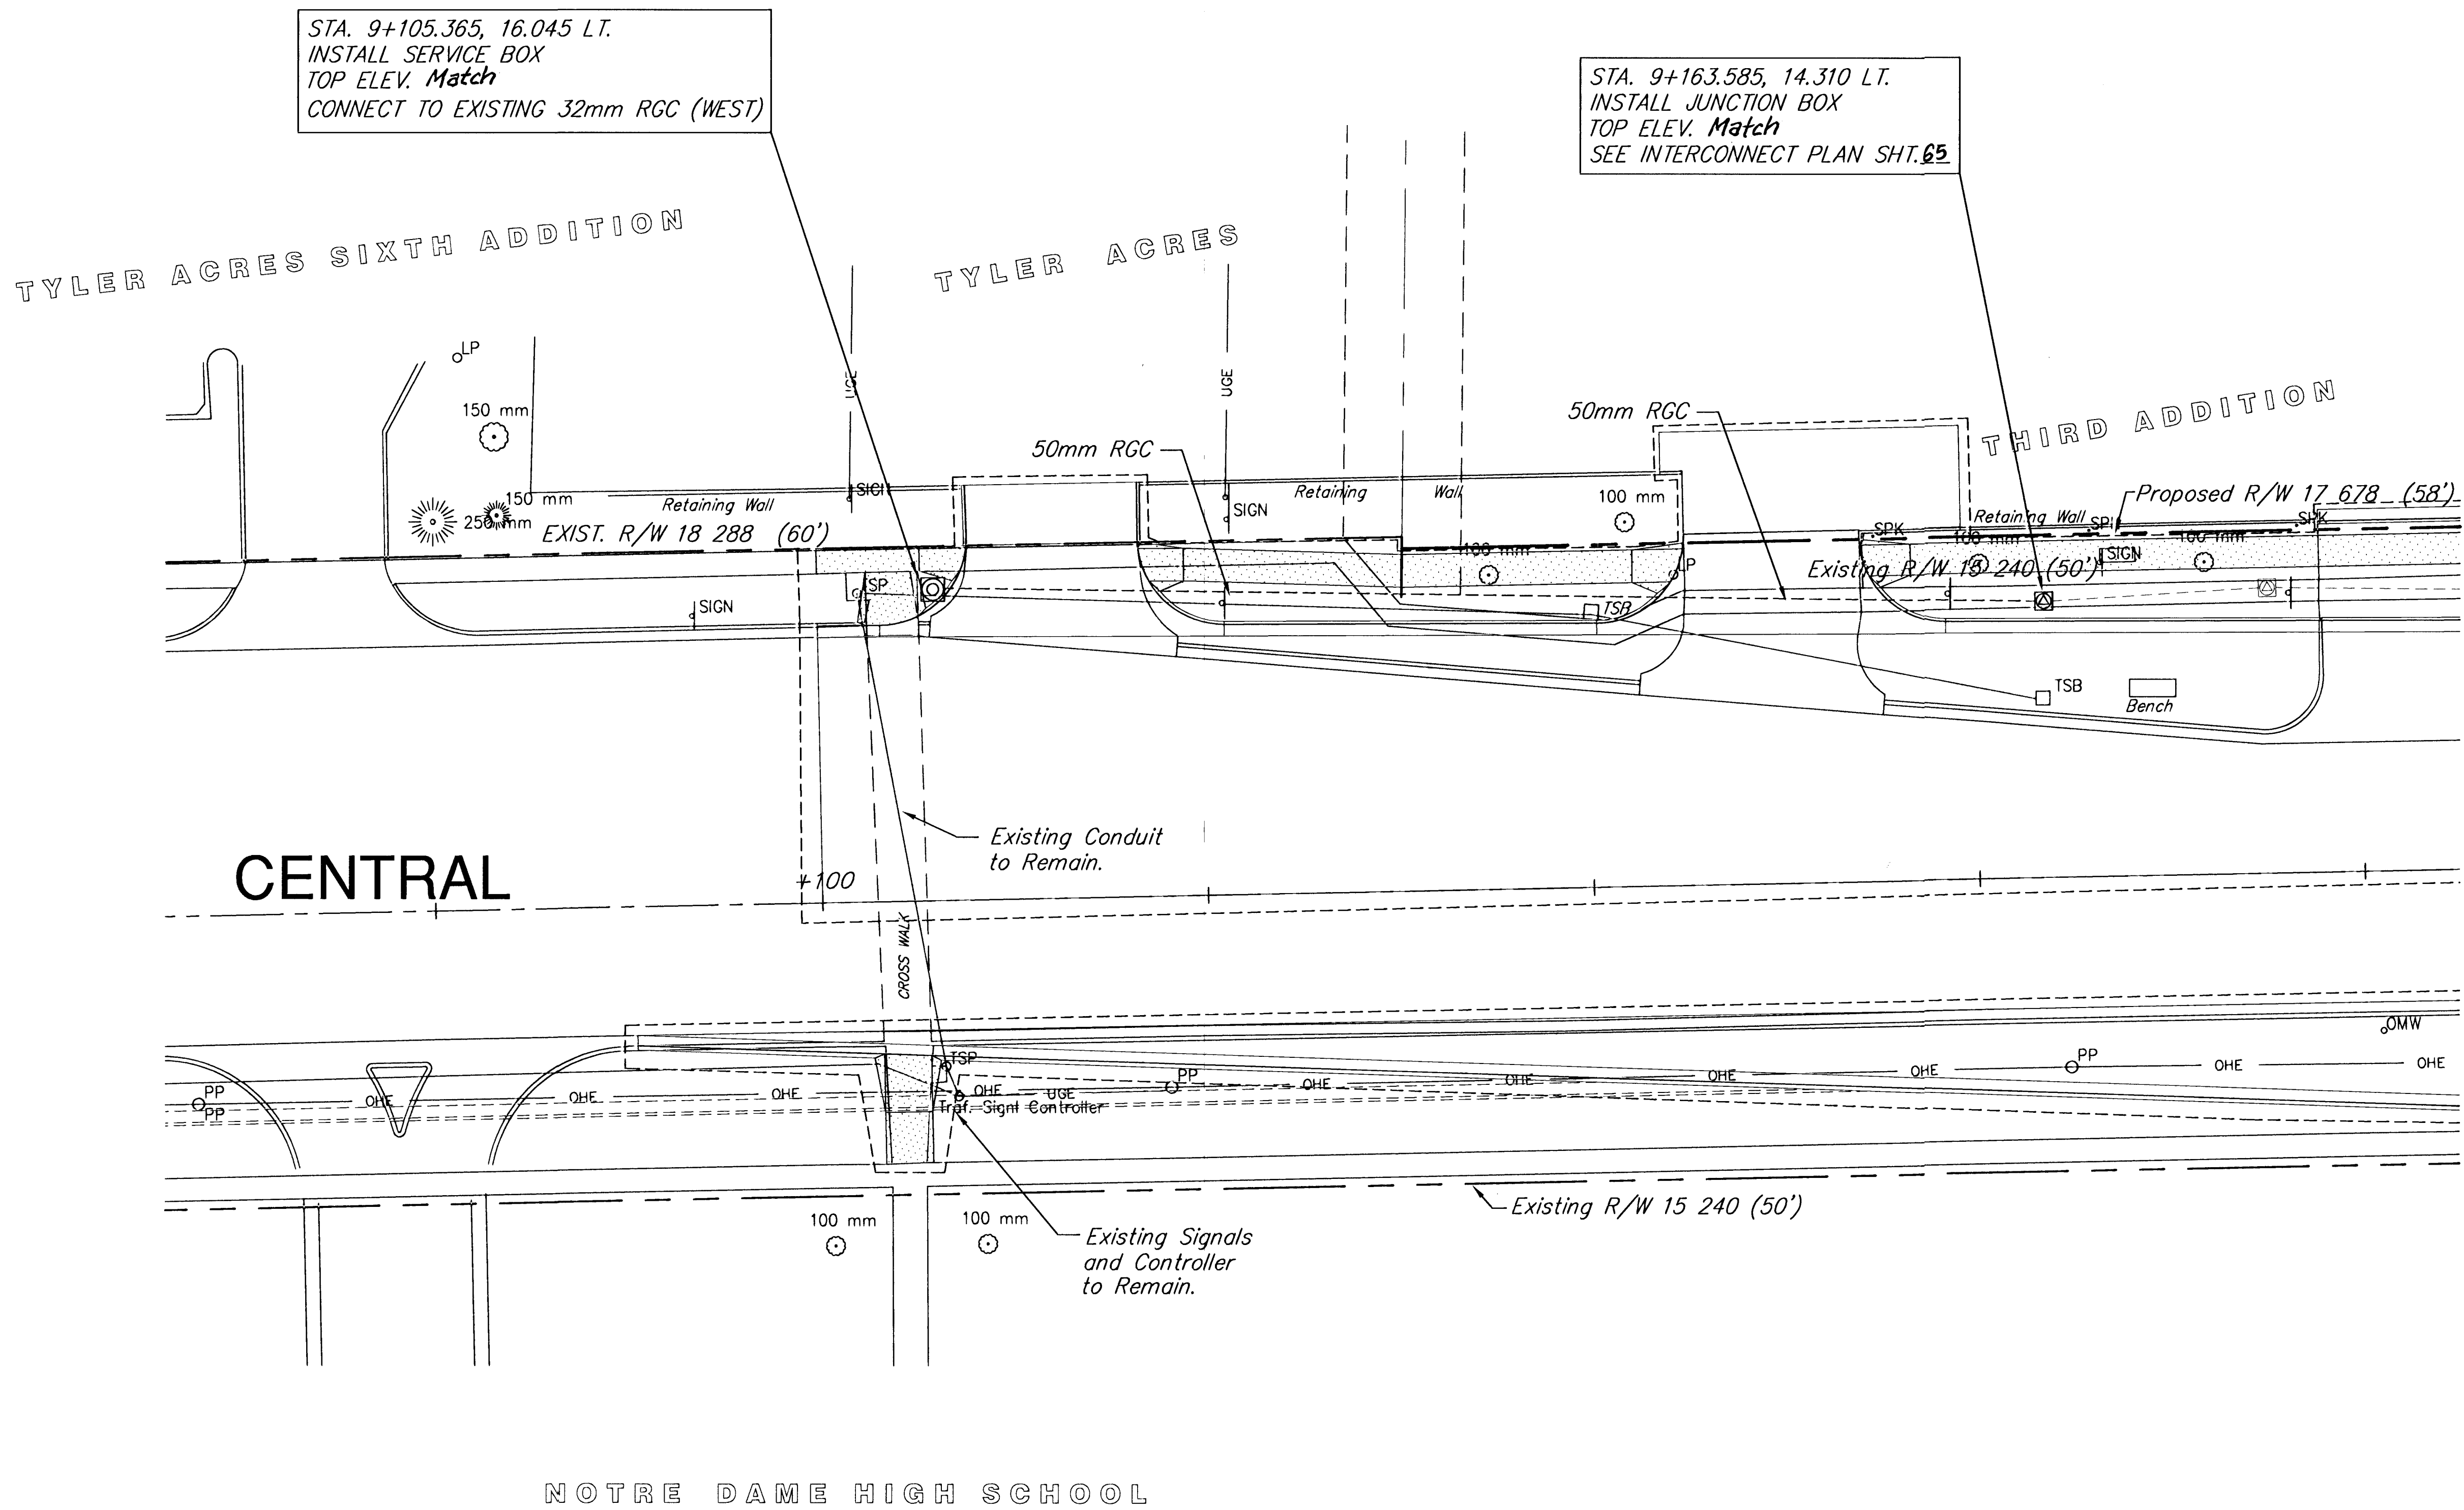

SRB

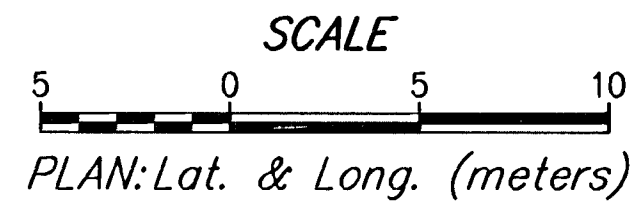

TRAFFIC SIGNAL PLAN					
CROSSWALK WEST OF WOODCHUCK					
SRB	924 NORTH MAIN		318-264-8008		REVISED
	WICHITA, KANSAS 67203		FAX 264-4621		
	http://www.telat.com/~srb		E-MAIL: srbs@telat.com		
SAVOY, RUGGLES & BOHM, P.A.					
ENGINEERING & SURVEYING					
PROJECT NUMBER					
472-76-245-83057-000-000-001					
DESIGN	TCR	REVIEW	DATE	UTILITY	SRB JOB
JRA			Dec. 13, 2000		1218T
DATE					63
SHEET					118