


FWHA REGION NO.	STATE	PROJECT NUMBER	FISCAL YEAR	SHEET NUMBER	TOTAL SHEETS
7	KANSAS			65	118


DATE	BY	REFERENCES NOTED	REFERENCES CHECKED

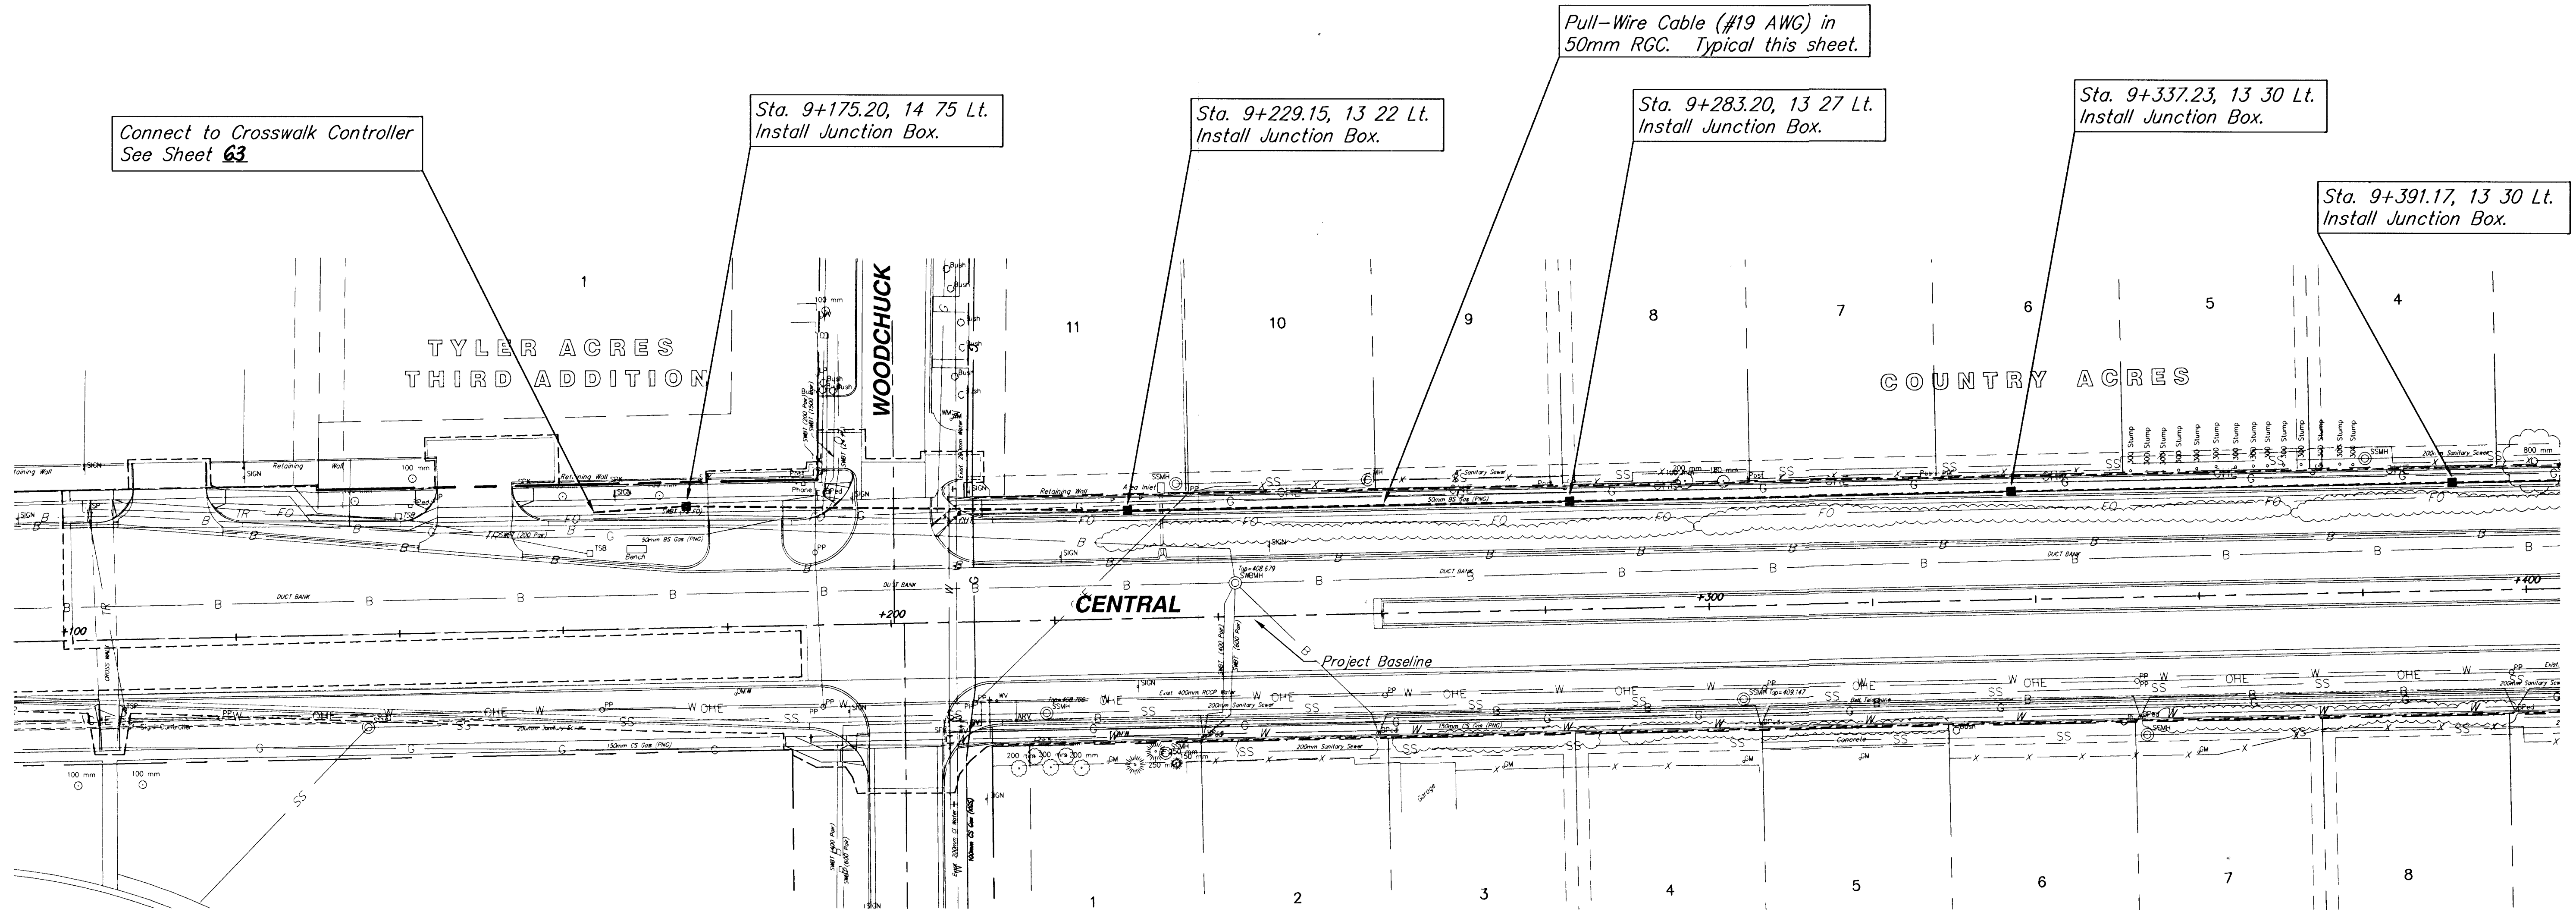

REMOVAL NOTES:

- ALL TRAFFIC SIGNAL HEADS, BRACKETS, POLES, CONTROLLERS AND RELATED EQUIPMENT REMOVED FOR THIS PROJECT SHALL BE SALVAGED BY THE CONTRACTOR AND DELIVERED TO THE CENTRAL MAINTENANCE FACILITY AT 1801 S. McLEAN.
- ALL THRU-BOLTS AND CLAMPS REMOVED FROM EXISTING OVERHEAD INTERCONNECT SYSTEM SHALL BE SALVAGED BY THE CONTRACTOR AND STORED ON SITE, TO BE REMOVED BY CITY PERSONNEL.
- WIRING REMOVED FROM THE EXISTING TRAFFIC SIGNAL AND OVERHEAD INTERCONNECT SYSTEM SHALL BE DISPOSED OF BY THE CONTRACTOR.
- ALL REMOVAL OF TRAFFIC SIGNAL AND INTERCONNECT SYSTEMS SHALL BE SUBSIDIARY TO THE LUMP SUM BID ITEM FOR TRAFFIC SIGNALIZATION

SEE SHEETS FOR INTERSECTION TRAFFIC CONTROL INFORMATION.

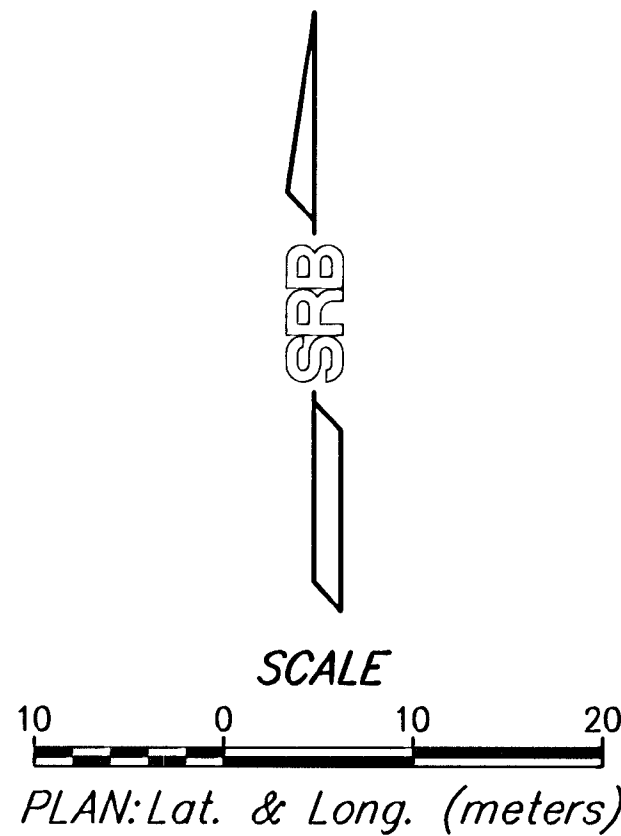

SIGNAL INTERCONNECTION PLAN CENTRAL - STATION 9+100 TO STATION 9+400					
SRB		924 NORTH MAIN WICHITA, KANSAS 67203 http://www.telat.com/~srb		316-264-8008 FAX: 316-4821 E-Mail: srb@telat.com	
SAVOY, RUGGLES & BOHM, P.A. ENGINEERING & SURVEYING					
PROJECT NUMBER					
DATE	DESIGN	REVIEW	UTILITY	SRB JOB	1218T
J.R.A.	T.C.R.		Dec. 13, 2000		

65
118