
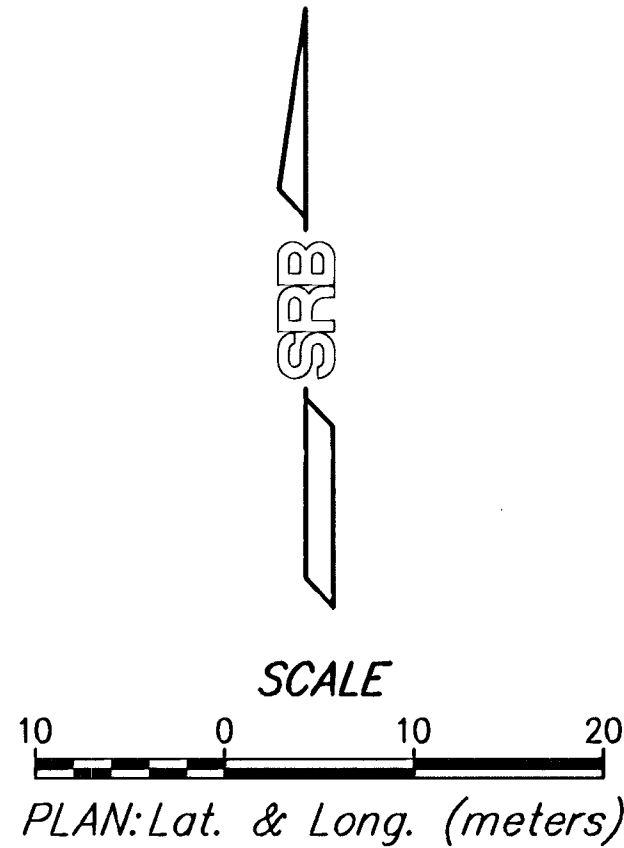


FHWA REGION NO.	STATE	PROJECT NUMBER	FISCAL YEAR	SHEET NUMBER	TOTAL SHEETS
7	KANSAS			66	118

BY	DATE
REFERENCES NOTED	
REFERENCES CHECKED	

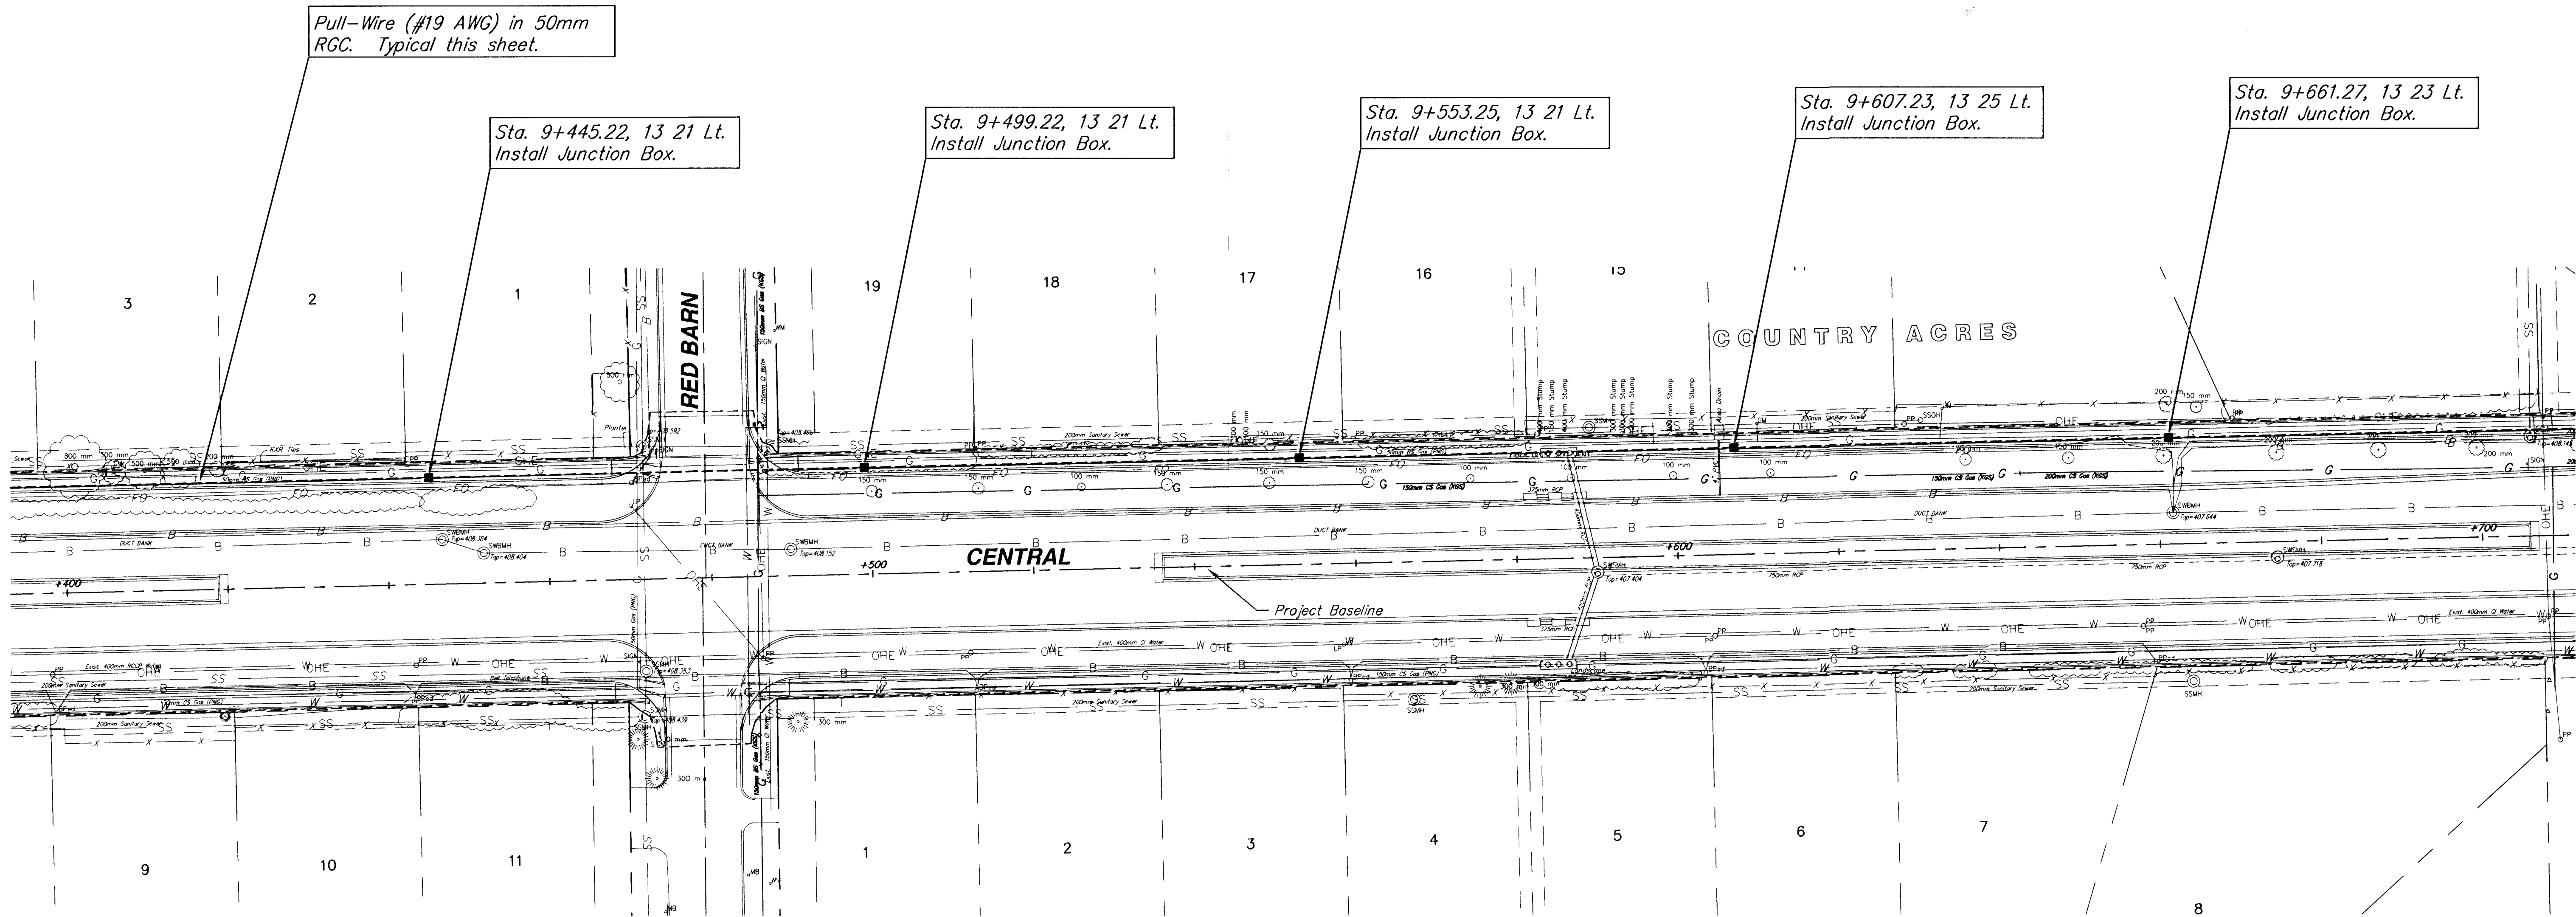

SIGNAL INTERCONNECTION PLAN
CENTRAL - STATION 9+400 TO STATION 9+700

SRB 324 NORTH MAIN 316-264-3008
WICHITA, KANSAS 67203 FAX 316-264-4921
http://www.felst.com/~srb E-Mail: srb@felst.com

SAVOY, RUGGLES & BOHM, P. A.
ENGINEERING & SURVEYING

PROJECT NUMBER

DRAWN: J.R.A. DESIGN: T.C.R. REVIEW: DATE: Dec. 13, 2000 UTILITY: SRB JOB: 1218T

66

118