



FHWA REGION NO.	STATE	PROJECT NUMBER	FISCAL YEAR	SHEET NUMBER	TOTAL SHEETS
7	KANSAS			67	118

DATE	
BY	
REFERENCES NOTED	
REFERENCES CHECKED	

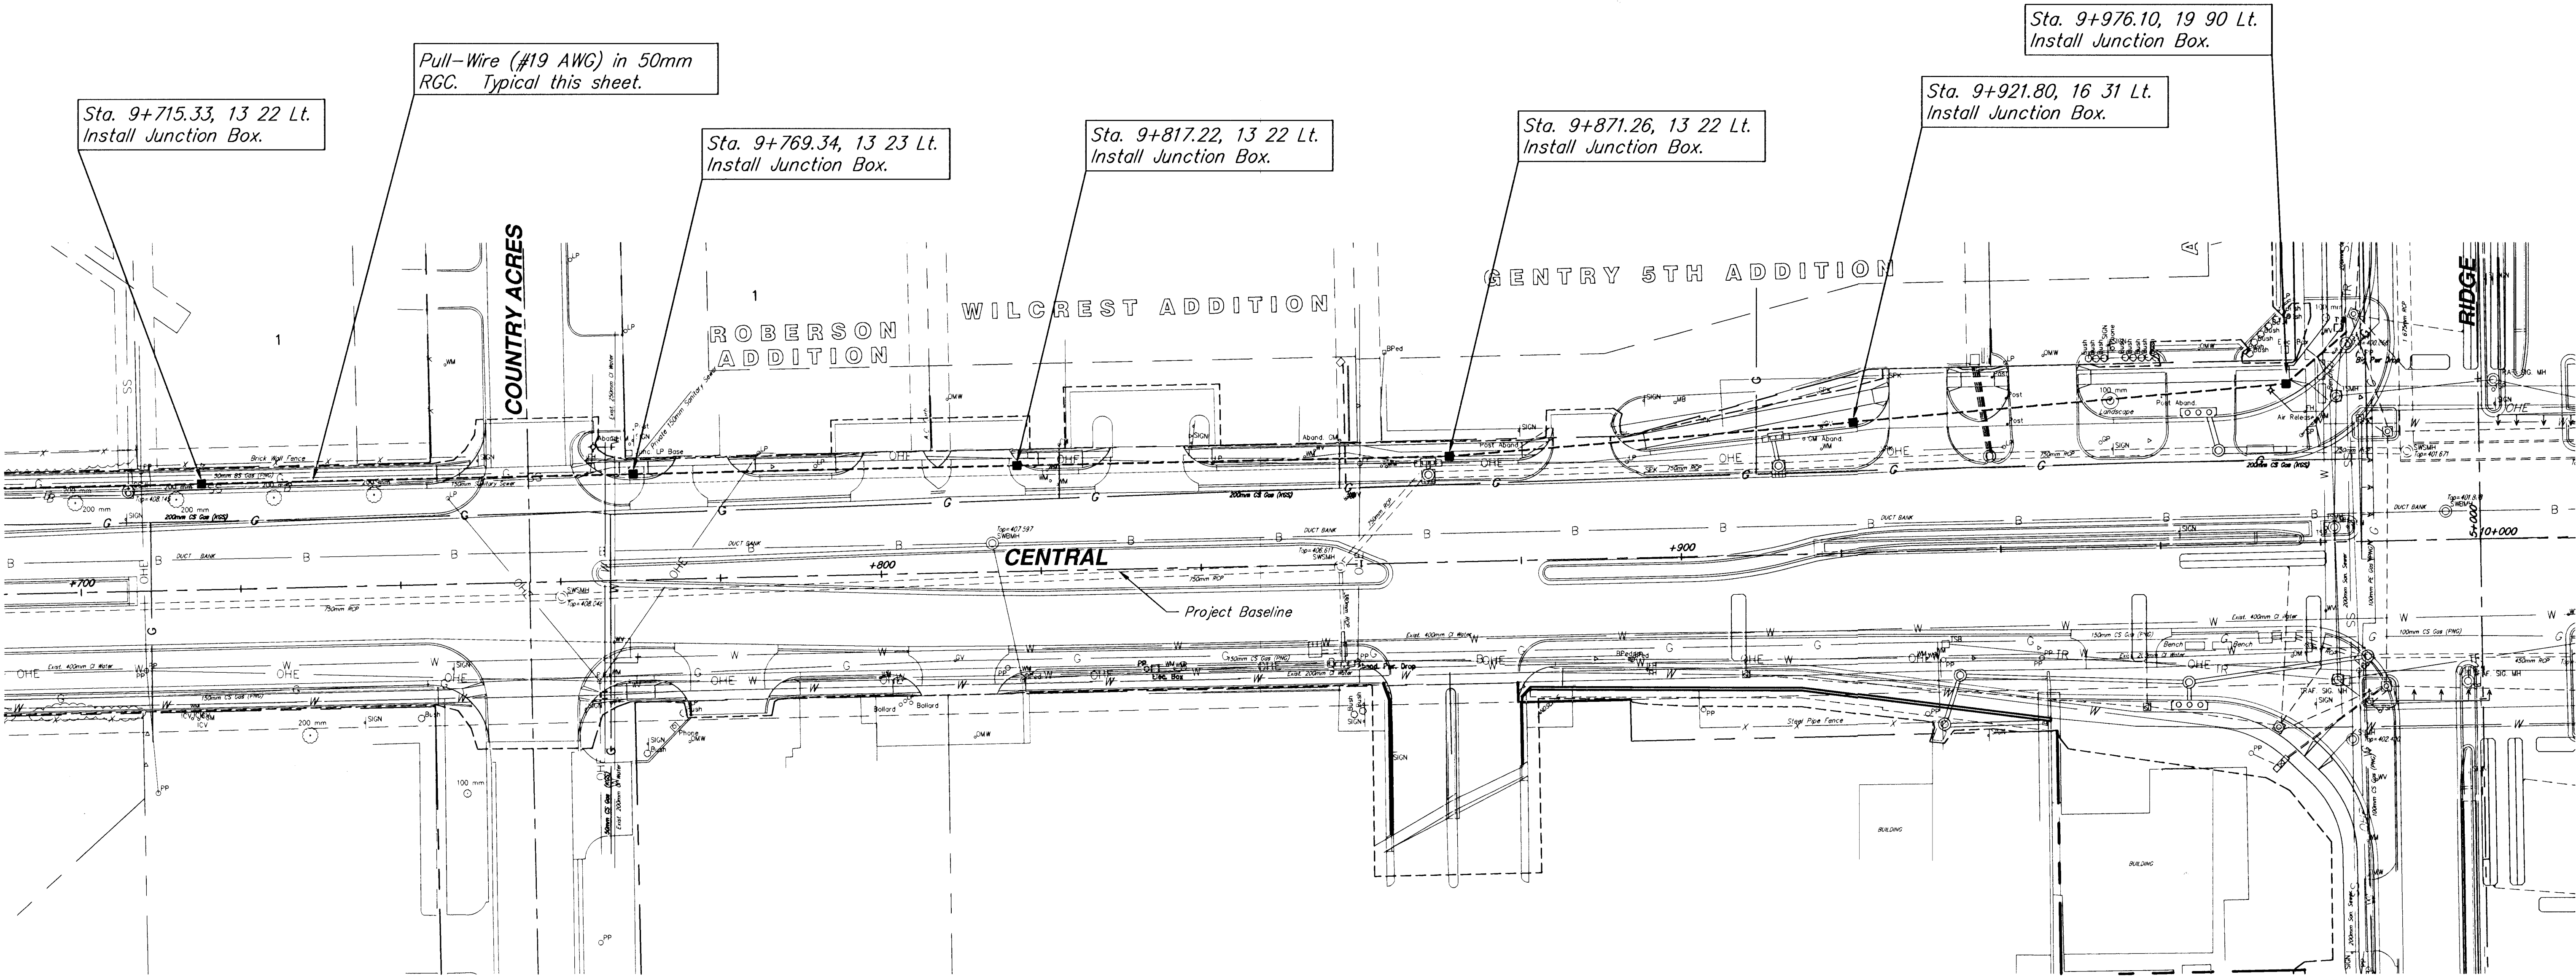

SEE SHEETS 62 FOR INTERSECTION TRAFFIC CONTROL INFORMATION.

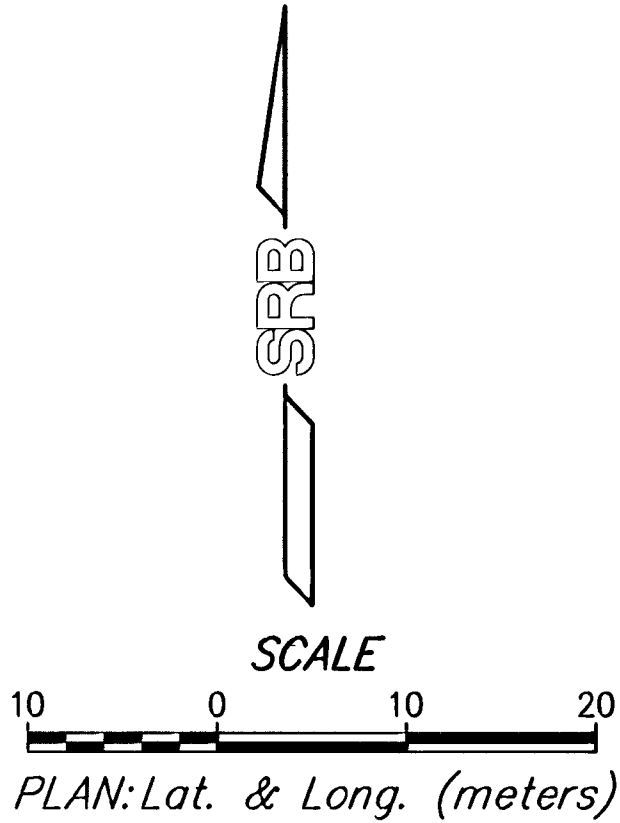

SIGNAL INTERCONNECTION PLAN
CENTRAL - STATION 9+700 TO STATION 10+000

SRB
SAVOY, RUGGLES & BOHM, P.A.
ENGINEERING & SURVEYING

924 NORTH MAIN
WICHITA, KANSAS 67203
http://www.feld.com/srb

316-264-5008
FAX 316-264-4821
E-Mail: srb@feld.com

DATE
Dec. 13, 2000

UTILITY
SRB JOB
12187

PROJECT NUMBER

67

118