



FHWA REGION NO.	STATE	PROJECT NUMBER	FISCAL YEAR	SHEET NUMBER	TOTAL SHEETS
7	KANSAS			68	118

DATE	BY	REFERENCES NOTED	REFERENCES CHECKED

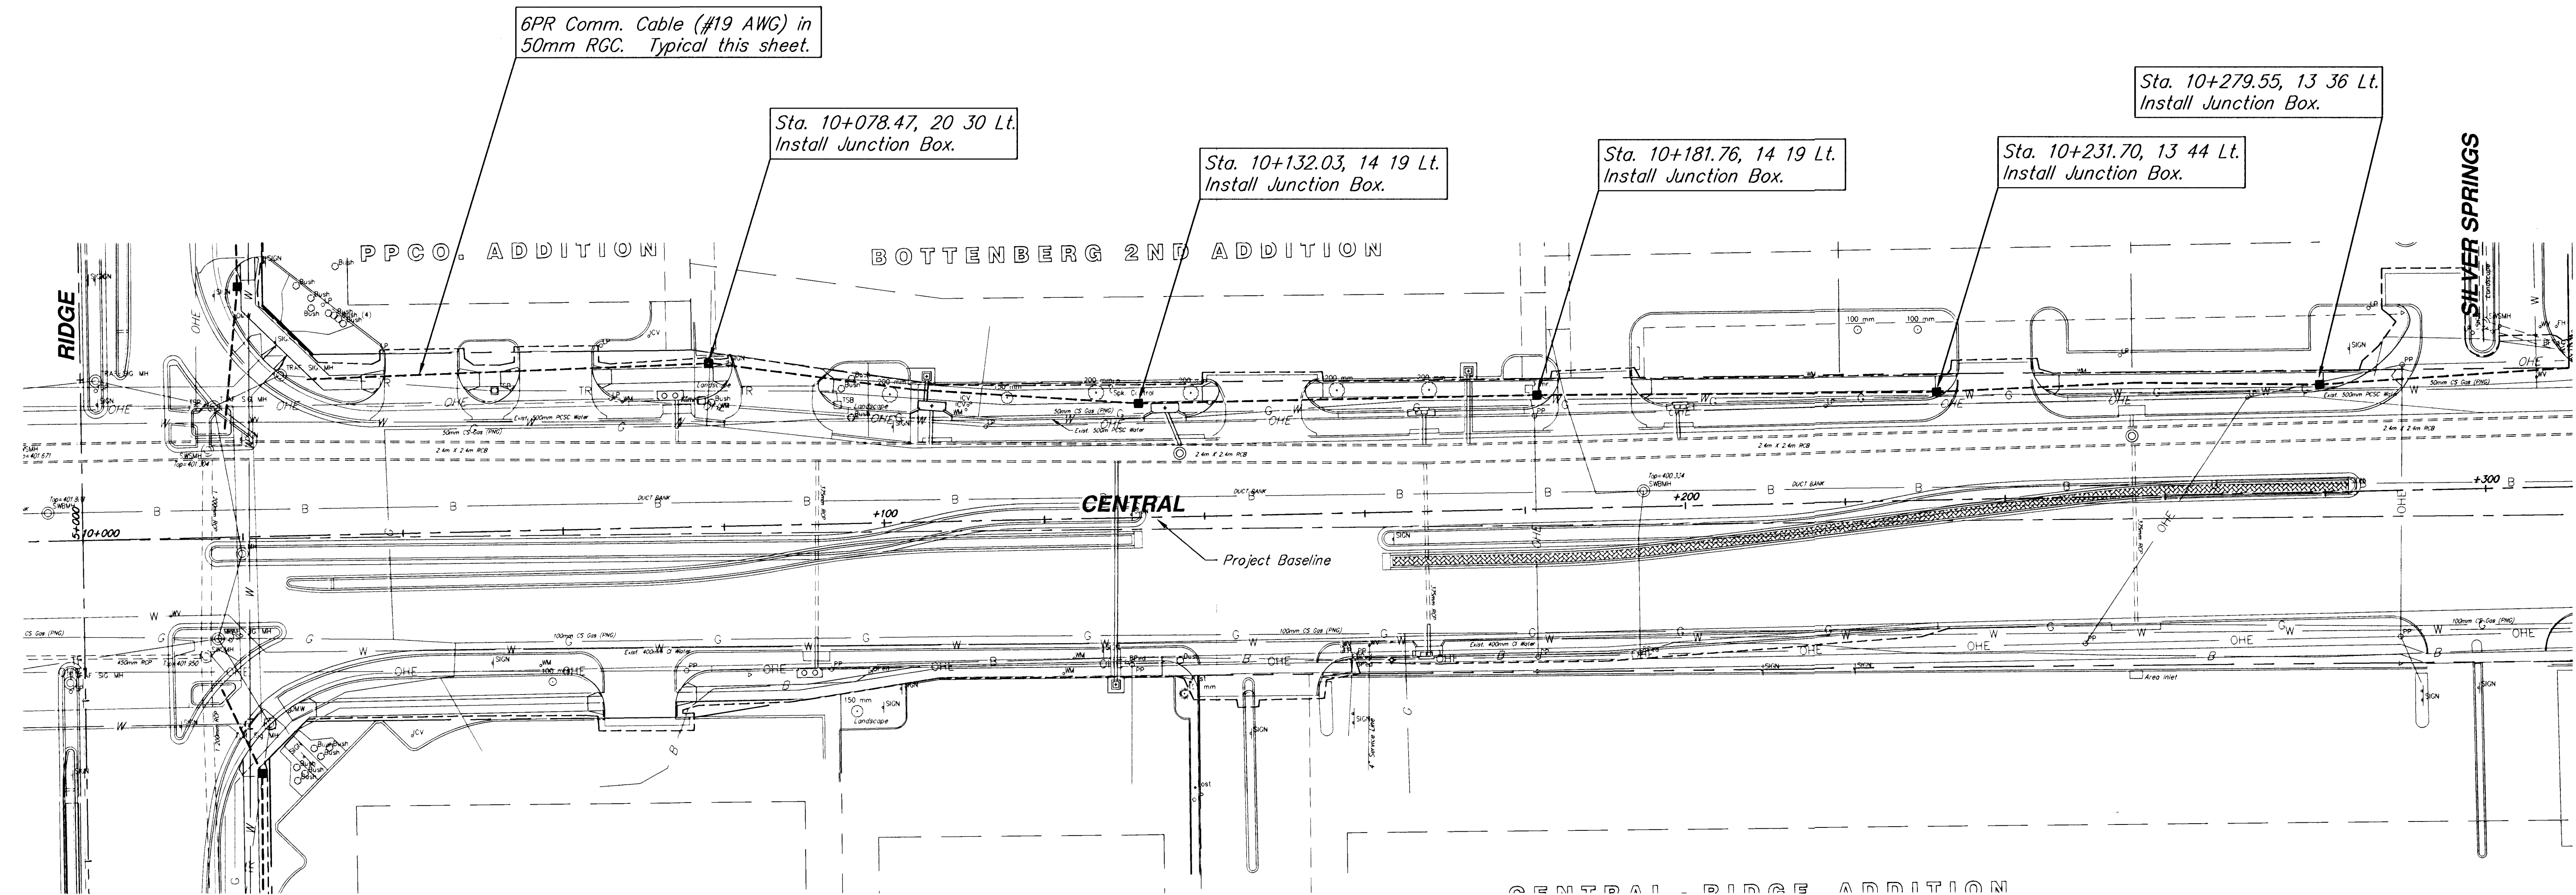

SEE SHEETS 62 FOR INTERSECTION TRAFFIC CONTROL INFORMATION.

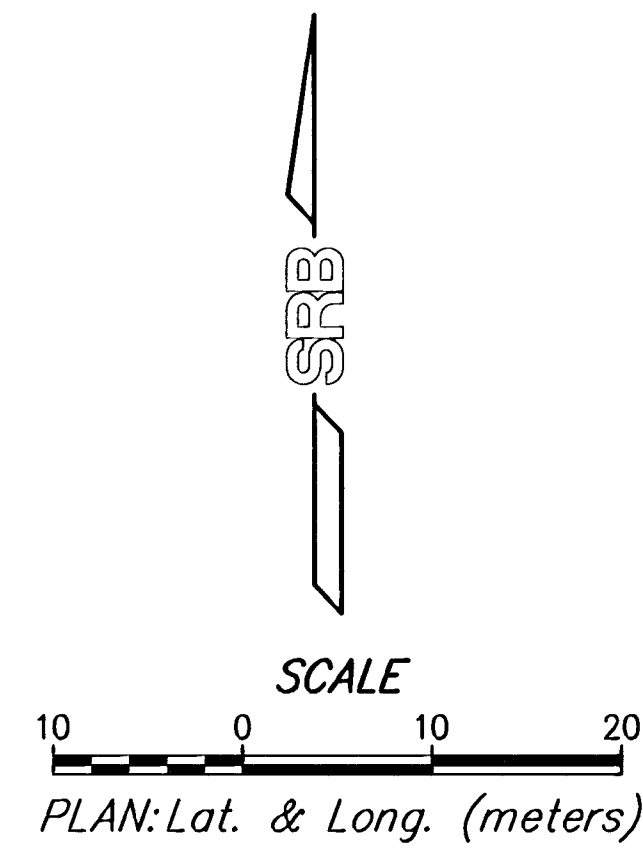

SIGNAL INTERCONNECTION PLAN					
CENTRAL - STATION 10+000 TO STATION 10+300					
SRB	316 NORTH MAIN WICHITA, KANSAS 67203 http://www.telat.com/~srb		316-264-8008 FAX 264-4621 E-Mail: srb@telat.com		DESIGNED
	SAVOY, RUGGLES & BOHM, P. A. ENGINEERING & SURVEYING				68
PROJECT NUMBER					
DRAWN J.R.A.	DESIGN T.C.R.	REVIEW	DATE Dec. 13, 2000	UTILITY SRB JOB 1218T	118