
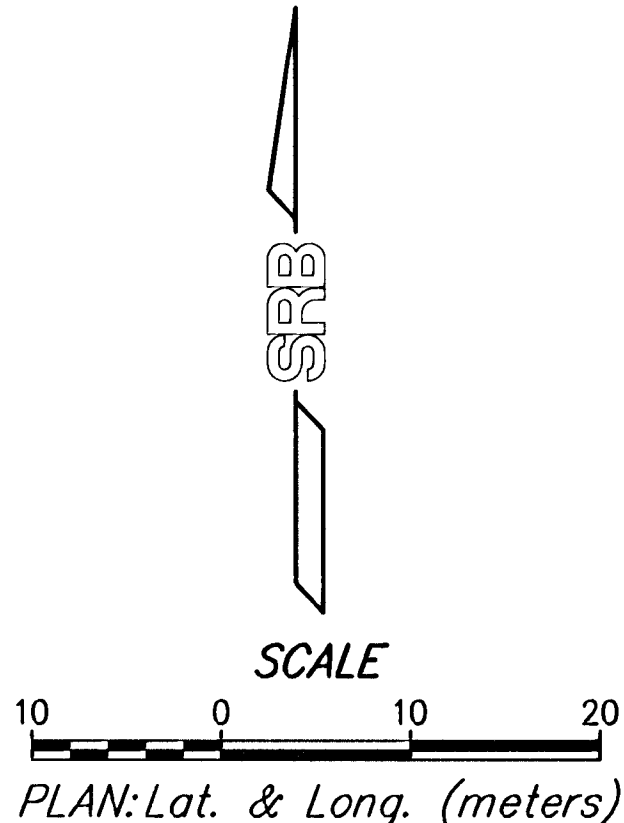


FHWA REGION NO.	STATE	PROJECT NUMBER	FISCAL YEAR	SHEET NUMBER	TOTAL SHEETS
7	KANSAS			69	118

DATE	BY	REFERENCES NOTED	REFERENCES CHECKED

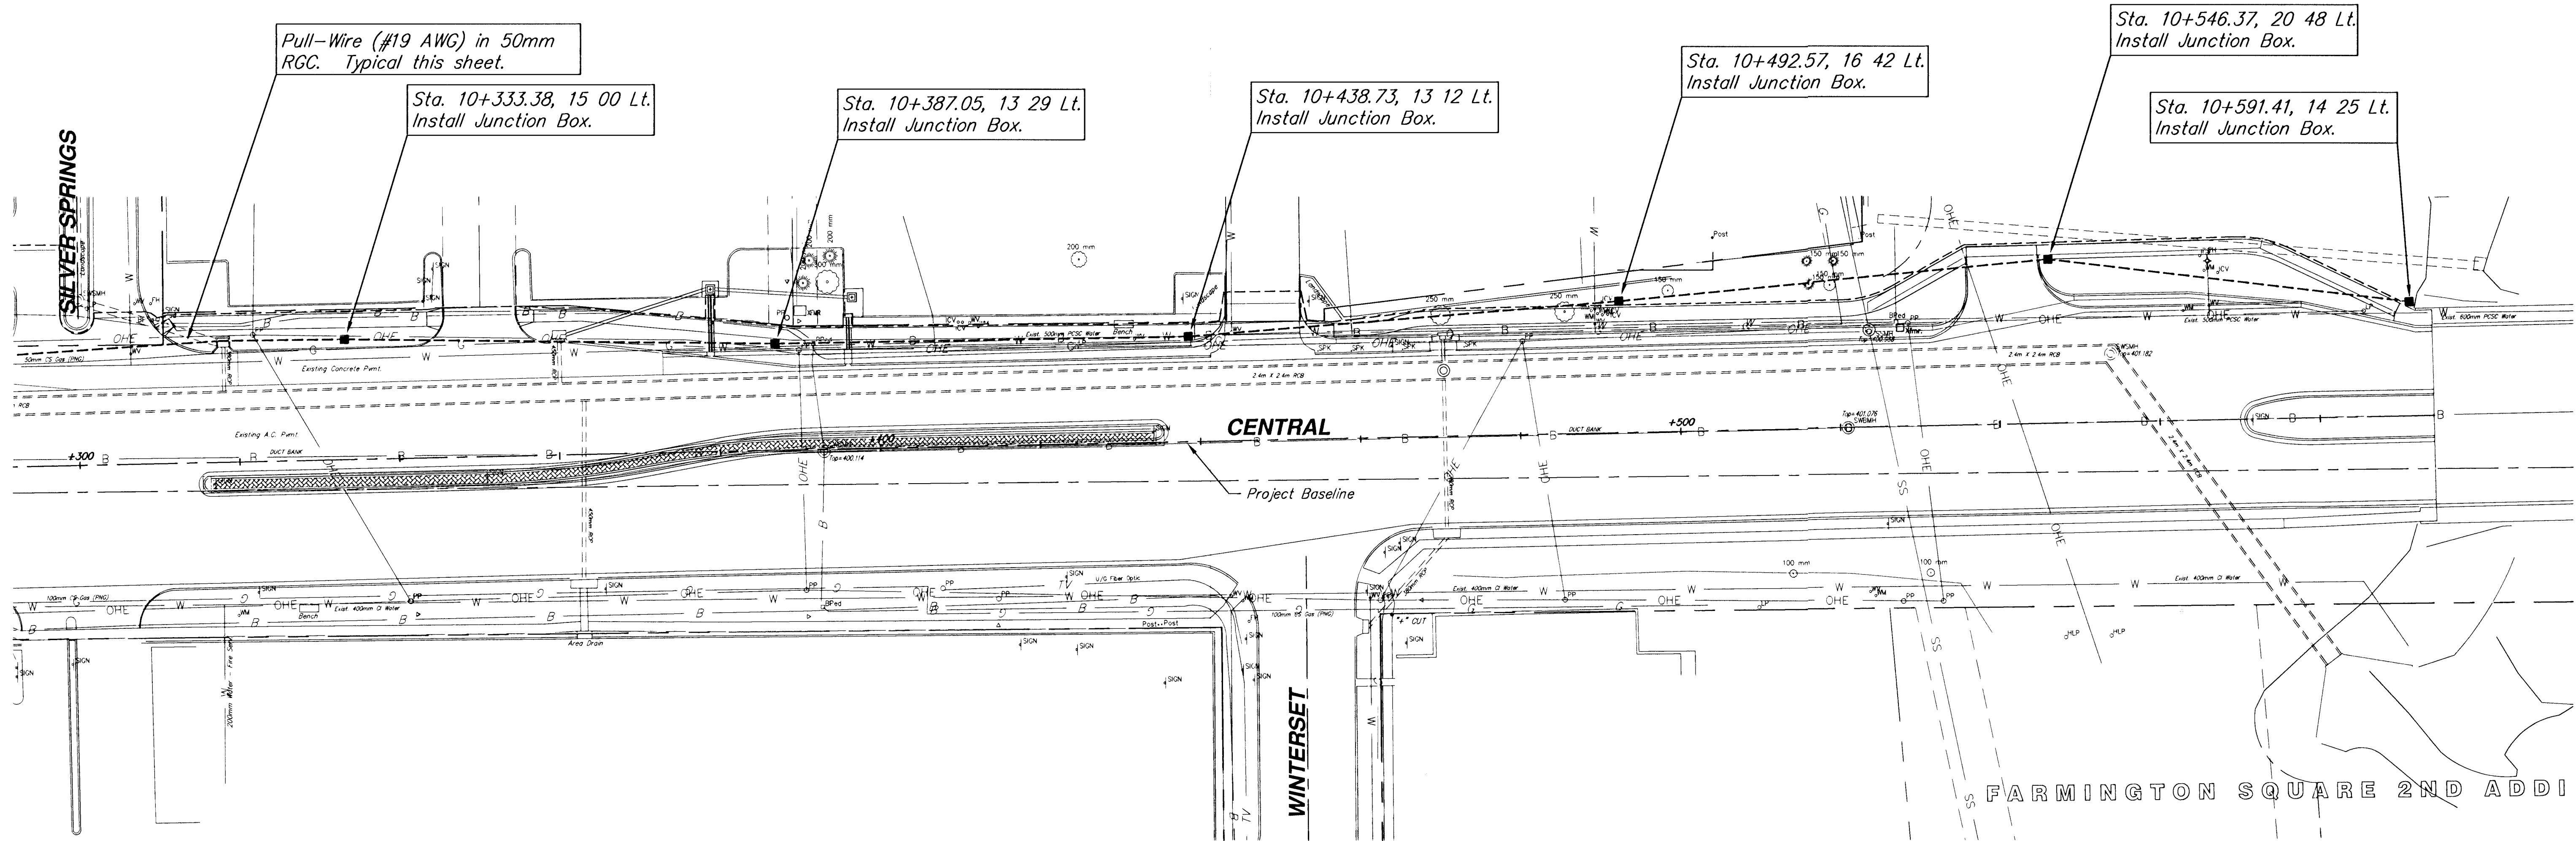

SIGNAL INTERCONNECTION PLAN					
CENTRAL - STATION 10+300 TO STATION 10+600					
SRB	324 NORTH MAIN WICHITA, KANSAS 67203 http://www.felst.com/~srb		316-284-8008 FAX: 284-4821 E-Mail: srb@felst.com		REVISED
	SAVOY, RUGGLES & BOHM, P. A. ENGINEERING & SURVEYING				69
PROJECT NUMBER					
DRAWN	DESIGN	REVIEW	DATE	UTILITY	SRB JOB
J.R.A.	T.C.R.		Dec. 13, 2000		1218T