



FHWA REGION NO.	STATE	PROJECT NUMBER	FISCAL YEAR	SHEET NUMBER	TOTAL SHEETS
7	KANSAS			71	118

DATE	BY	REFERENCES NOTED	REFERENCES CHECKED

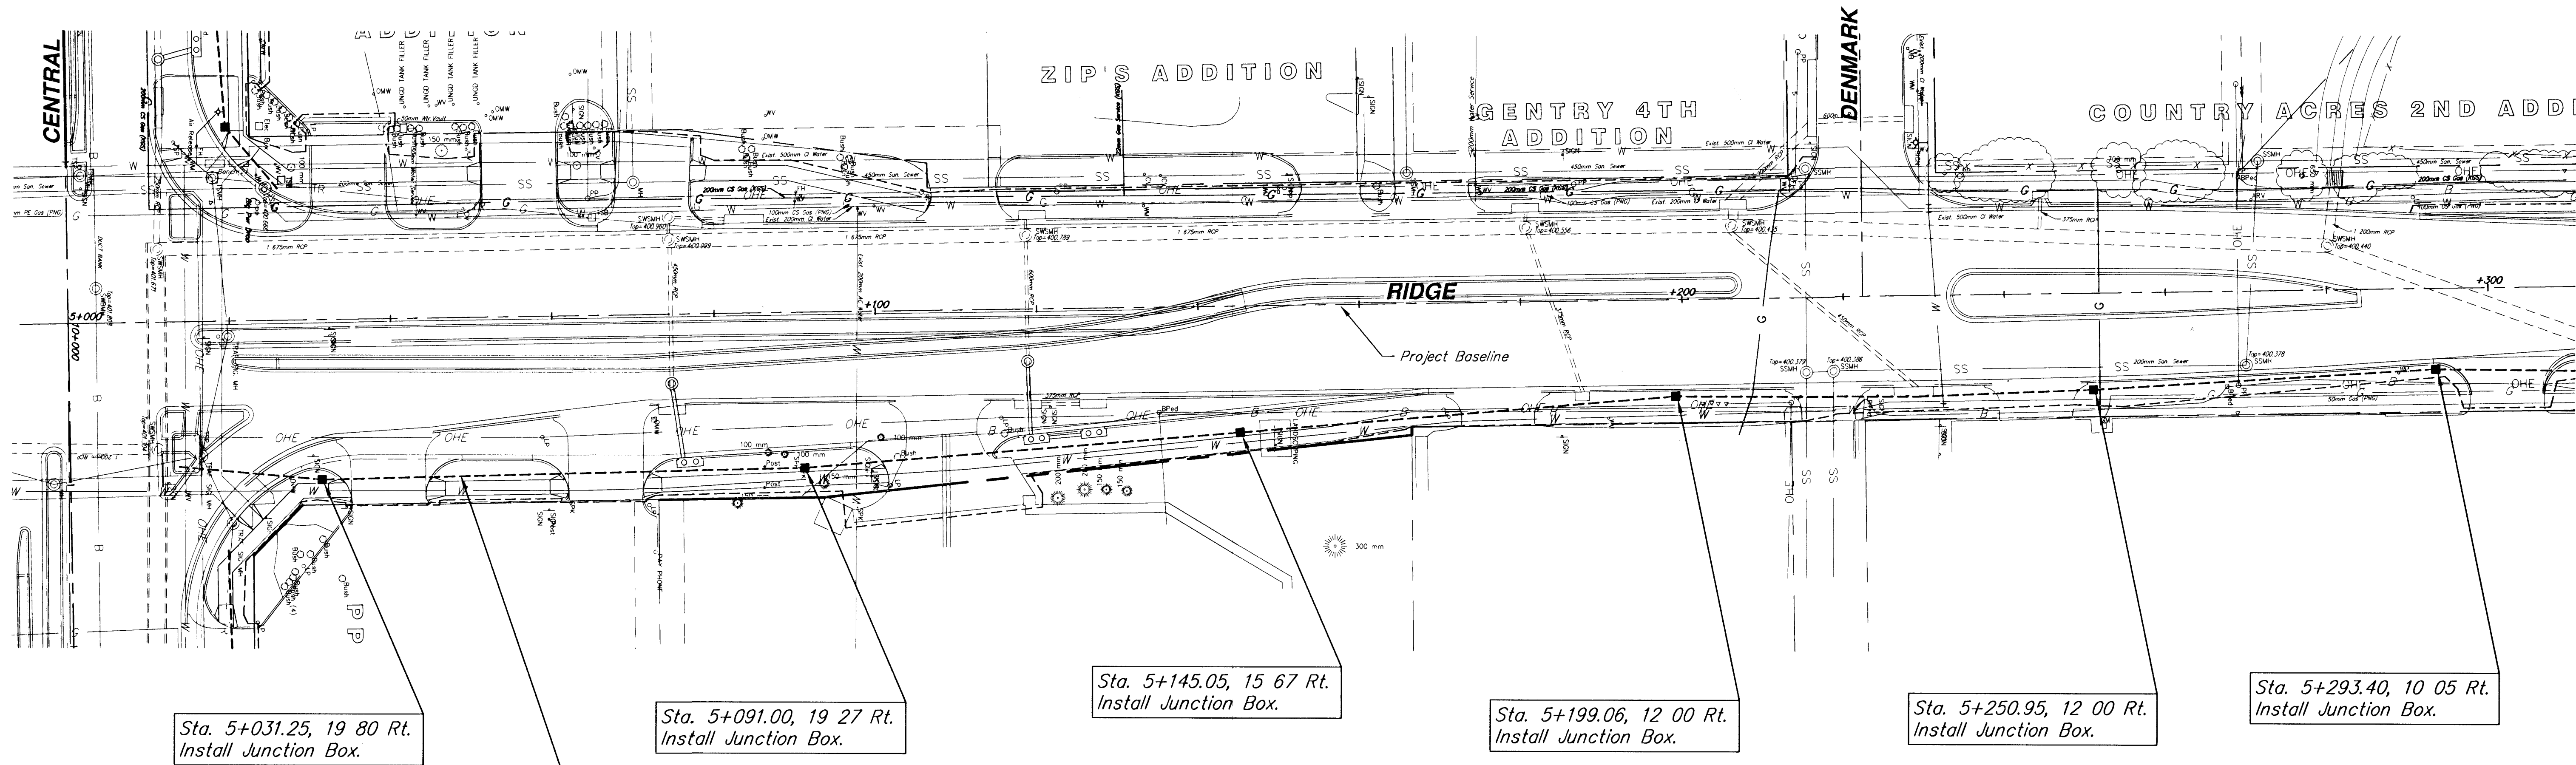

SEE SHEETS 62 FOR INTERSECTION TRAFFIC CONTROL INFORMATION.

Pull-Wire (#19 AWG) in 50mm RGC. Typical this sheet.

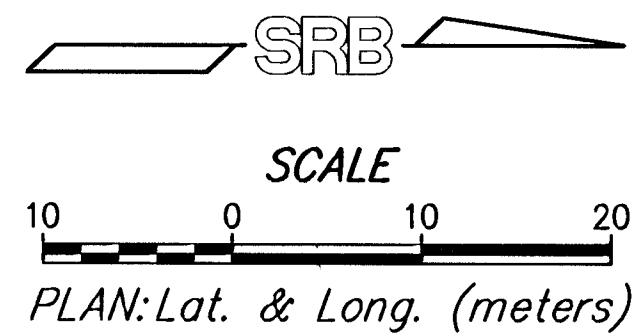

SIGNAL INTERCONNECTION PLAN					
CENTRAL - STATION 5+000 TO STATION 5+300					
SRB		924 NORTH MAIN WICHITA, KANSAS 67203 http://www.srb.com/~srb		318-284-8008 FAX 318-284-4821 E-Mail: srb@srb.com	
SAVOY, RUGGLES & BOHM, P.A. ENGINEERING & SURVEYING					
PROJECT NUMBER					
DRAWN J.R.A.	DESIGN T.C.R.	REVIEW	DATE Dec. 13, 2000	UTILITY	SRB JOB 1218T