


FHWA REGION NO.	STATE	PROJECT NUMBER	FISCAL YEAR	SHEET NUMBER	TOTAL SHEETS
7	KANSAS			72	118

DATE	BY	REFERENCES NOTED	REFERENCES CHECKED

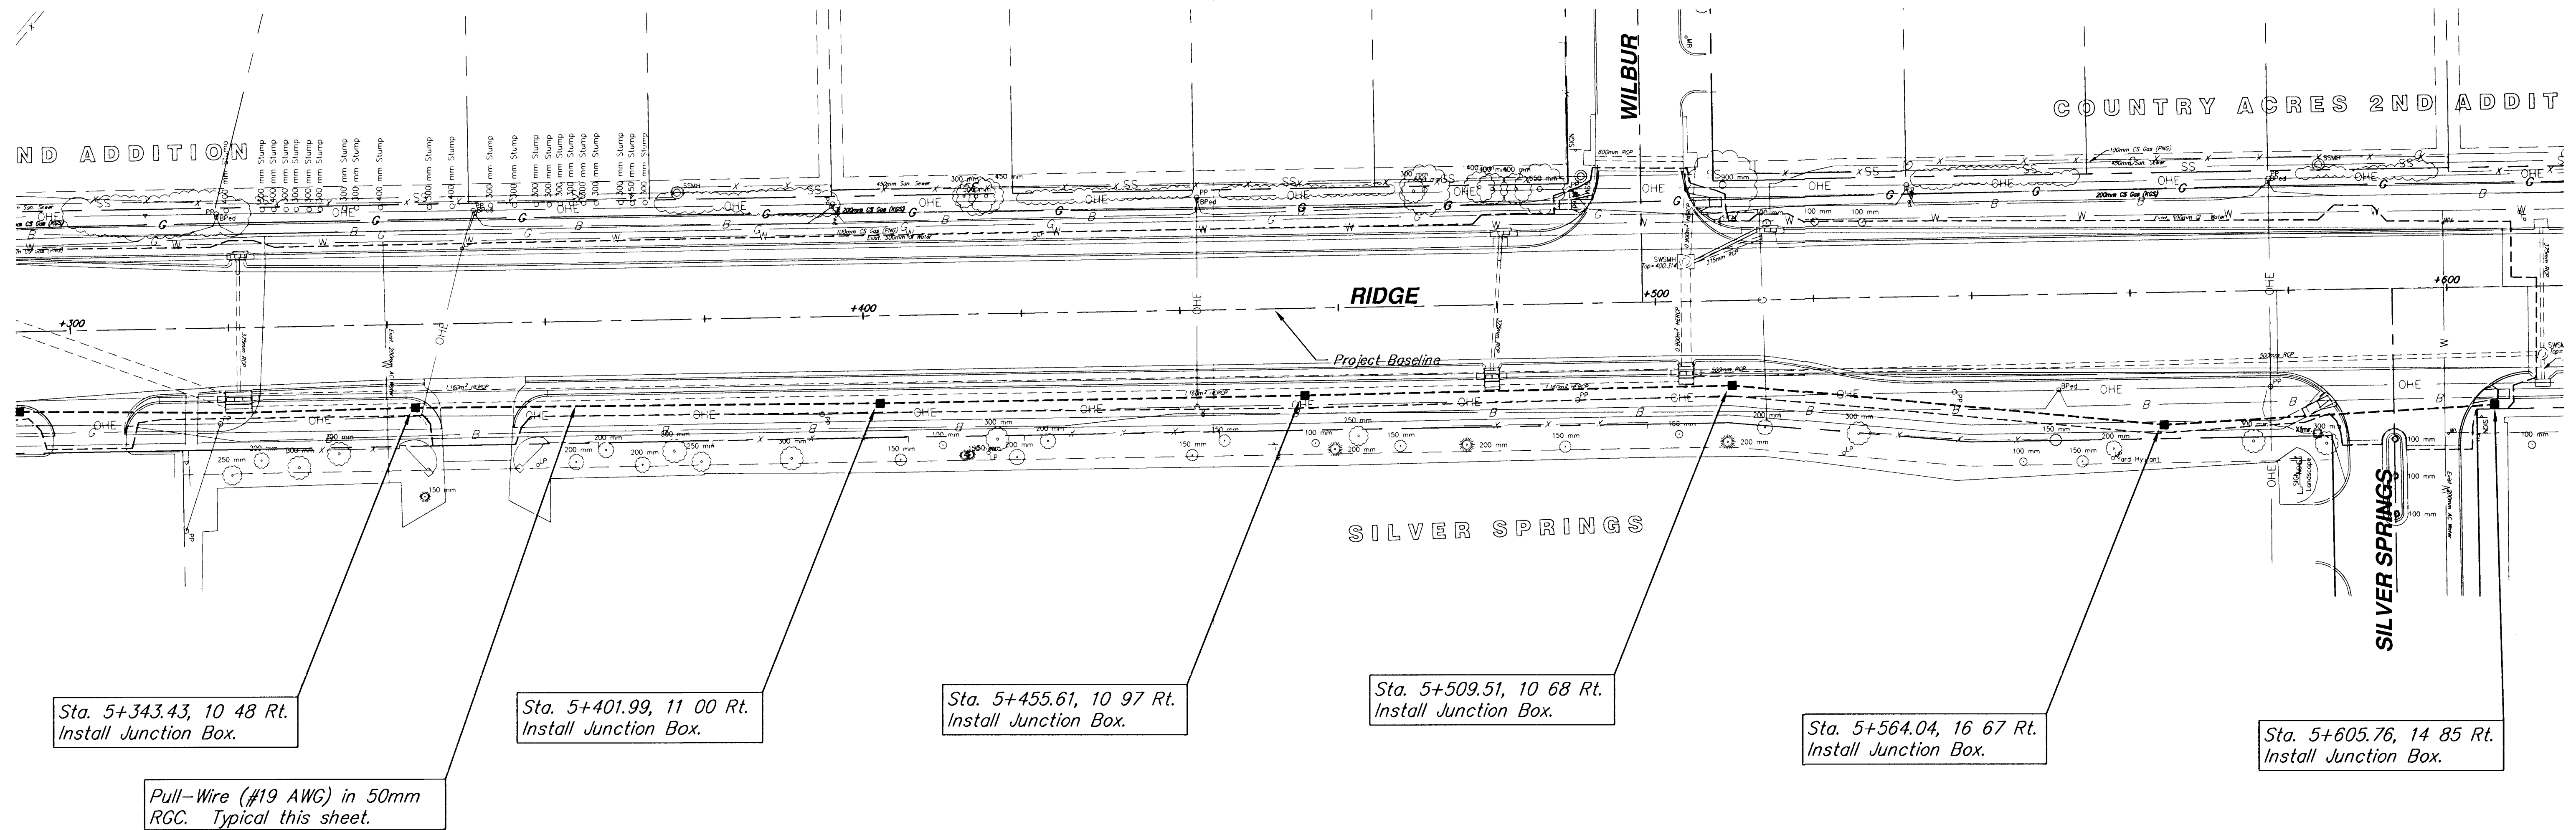

PLAN: Lat. & Long. (meters)

SIGNAL INTERCONNECTION PLAN					
CENTRAL - STATION 5+300 TO STATION 5+600					
	924 NORTH MAIN WICHITA, KANSAS 67203 http://www.fest.com/~srb		316-264-8008 FAX 264-4621 E-Mail: sr1@fest.com		REVISED
	SAVOY, RUGGLES & BOHM, P. A. ENGINEERING & SURVEYING				
	PROJECT NUMBER				
DRAWN	DESIGN	REVIEW	DATE	UTILITY	SRB JOB
J.R.A.	T.C.R.		Dec. 13, 2000		1218T
REVISION					72
FILED					118