
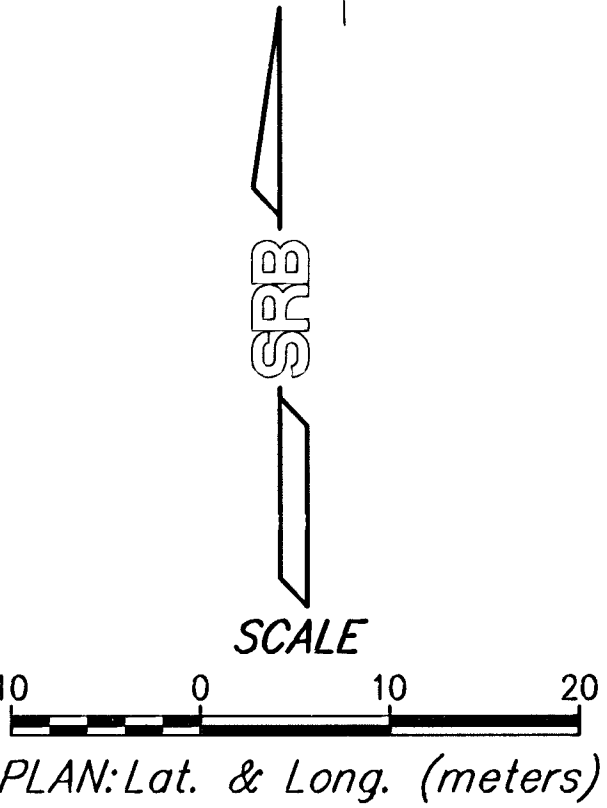


BY	DATE
REFERENCES NOTED	REFERENCES CHECKED

FHWA REGION NO.	STATE	PROJECT NUMBER	FISCAL YEAR	SHEET NUMBER	TOTAL SHEETS
7	KANSAS			83	118

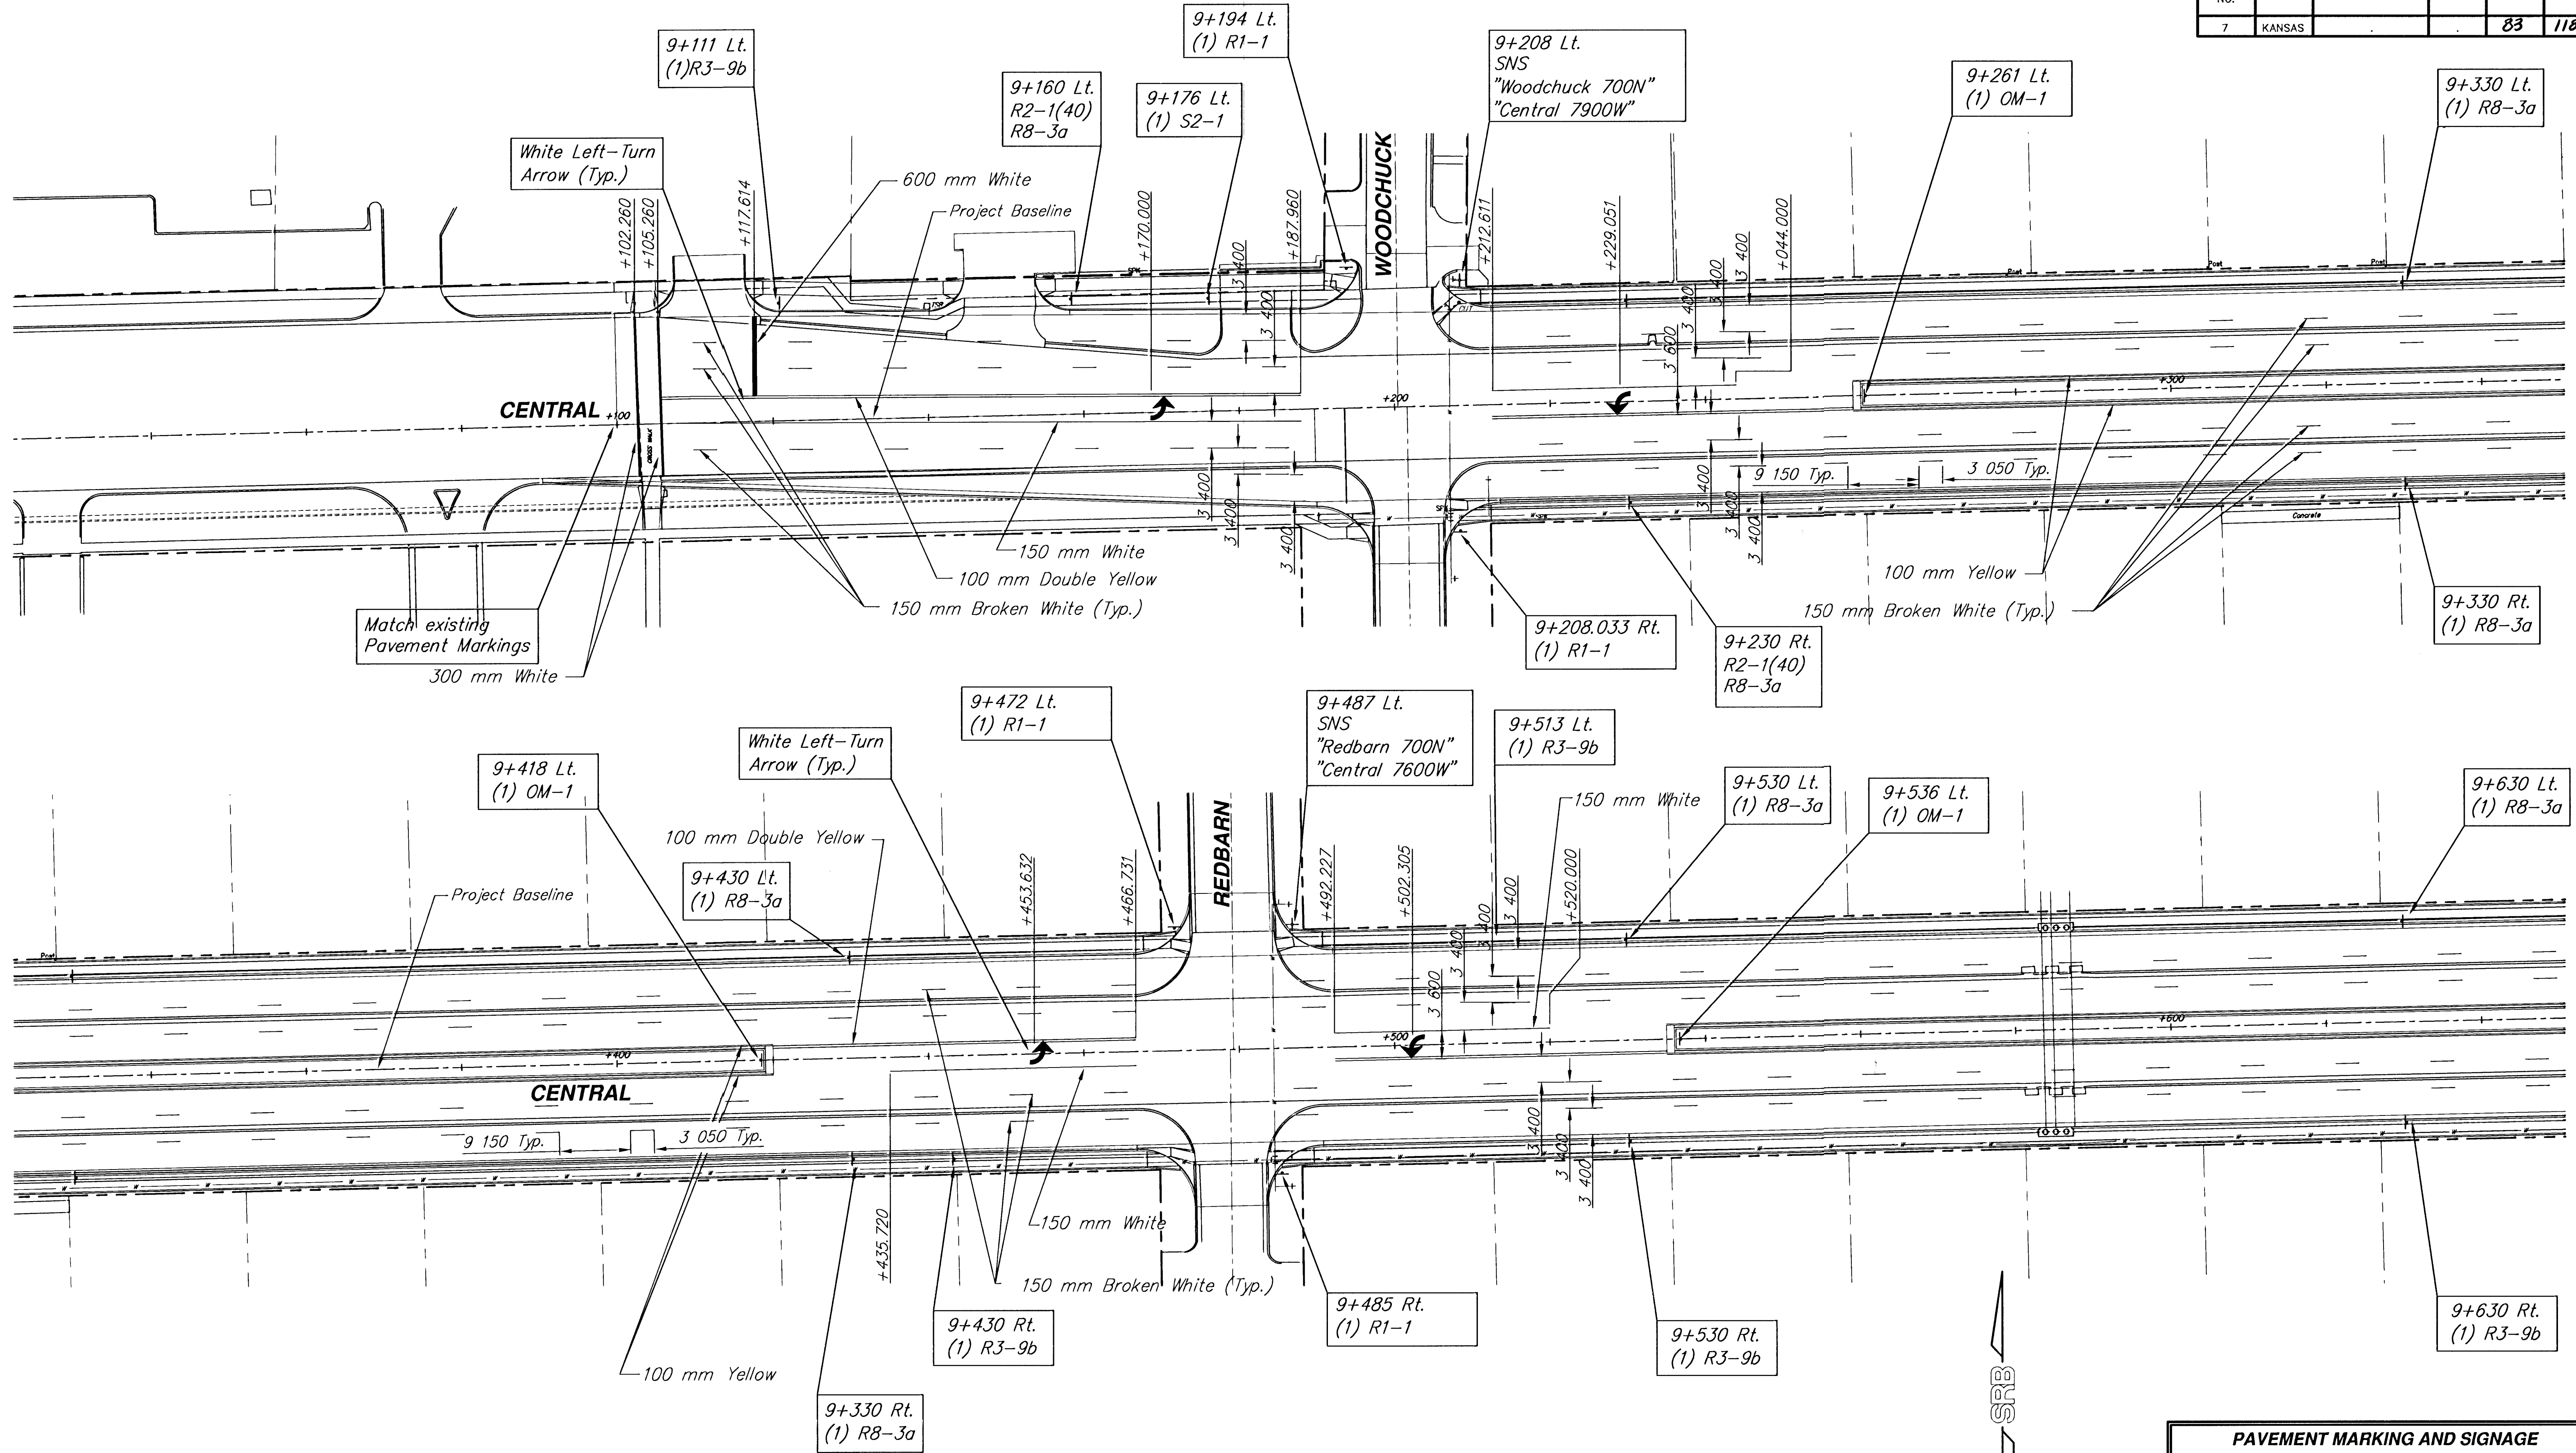

PAVEMENT MARKING AND SIGNAGE
CENTRAL - STATION 9+100 TO STATION 9+650

SRB	224 NORTH MAIN WICHITA, KANSAS 67203 http://www.felst.com/~srb		315-264-8008 FAX 264-4621 E-Mail: srbs@felst.com		83 118
	SAVOY, RUGGLES & BOHM, P.A. ENGINEERING & SURVEYING				
DRAWN JRA		DESIGN CMB/KWL	REVIEW	DATE Dec. 13, 2000	UTILITY SRB JOB 1218T