



FHWA REGION NO.	STATE	PROJECT NUMBER	FISCAL YEAR	SHEET NUMBER	TOTAL SHEETS
7	KANSAS			84	118

BY	DATE
REFERENCES NOTED	REFERENCES CHECKED

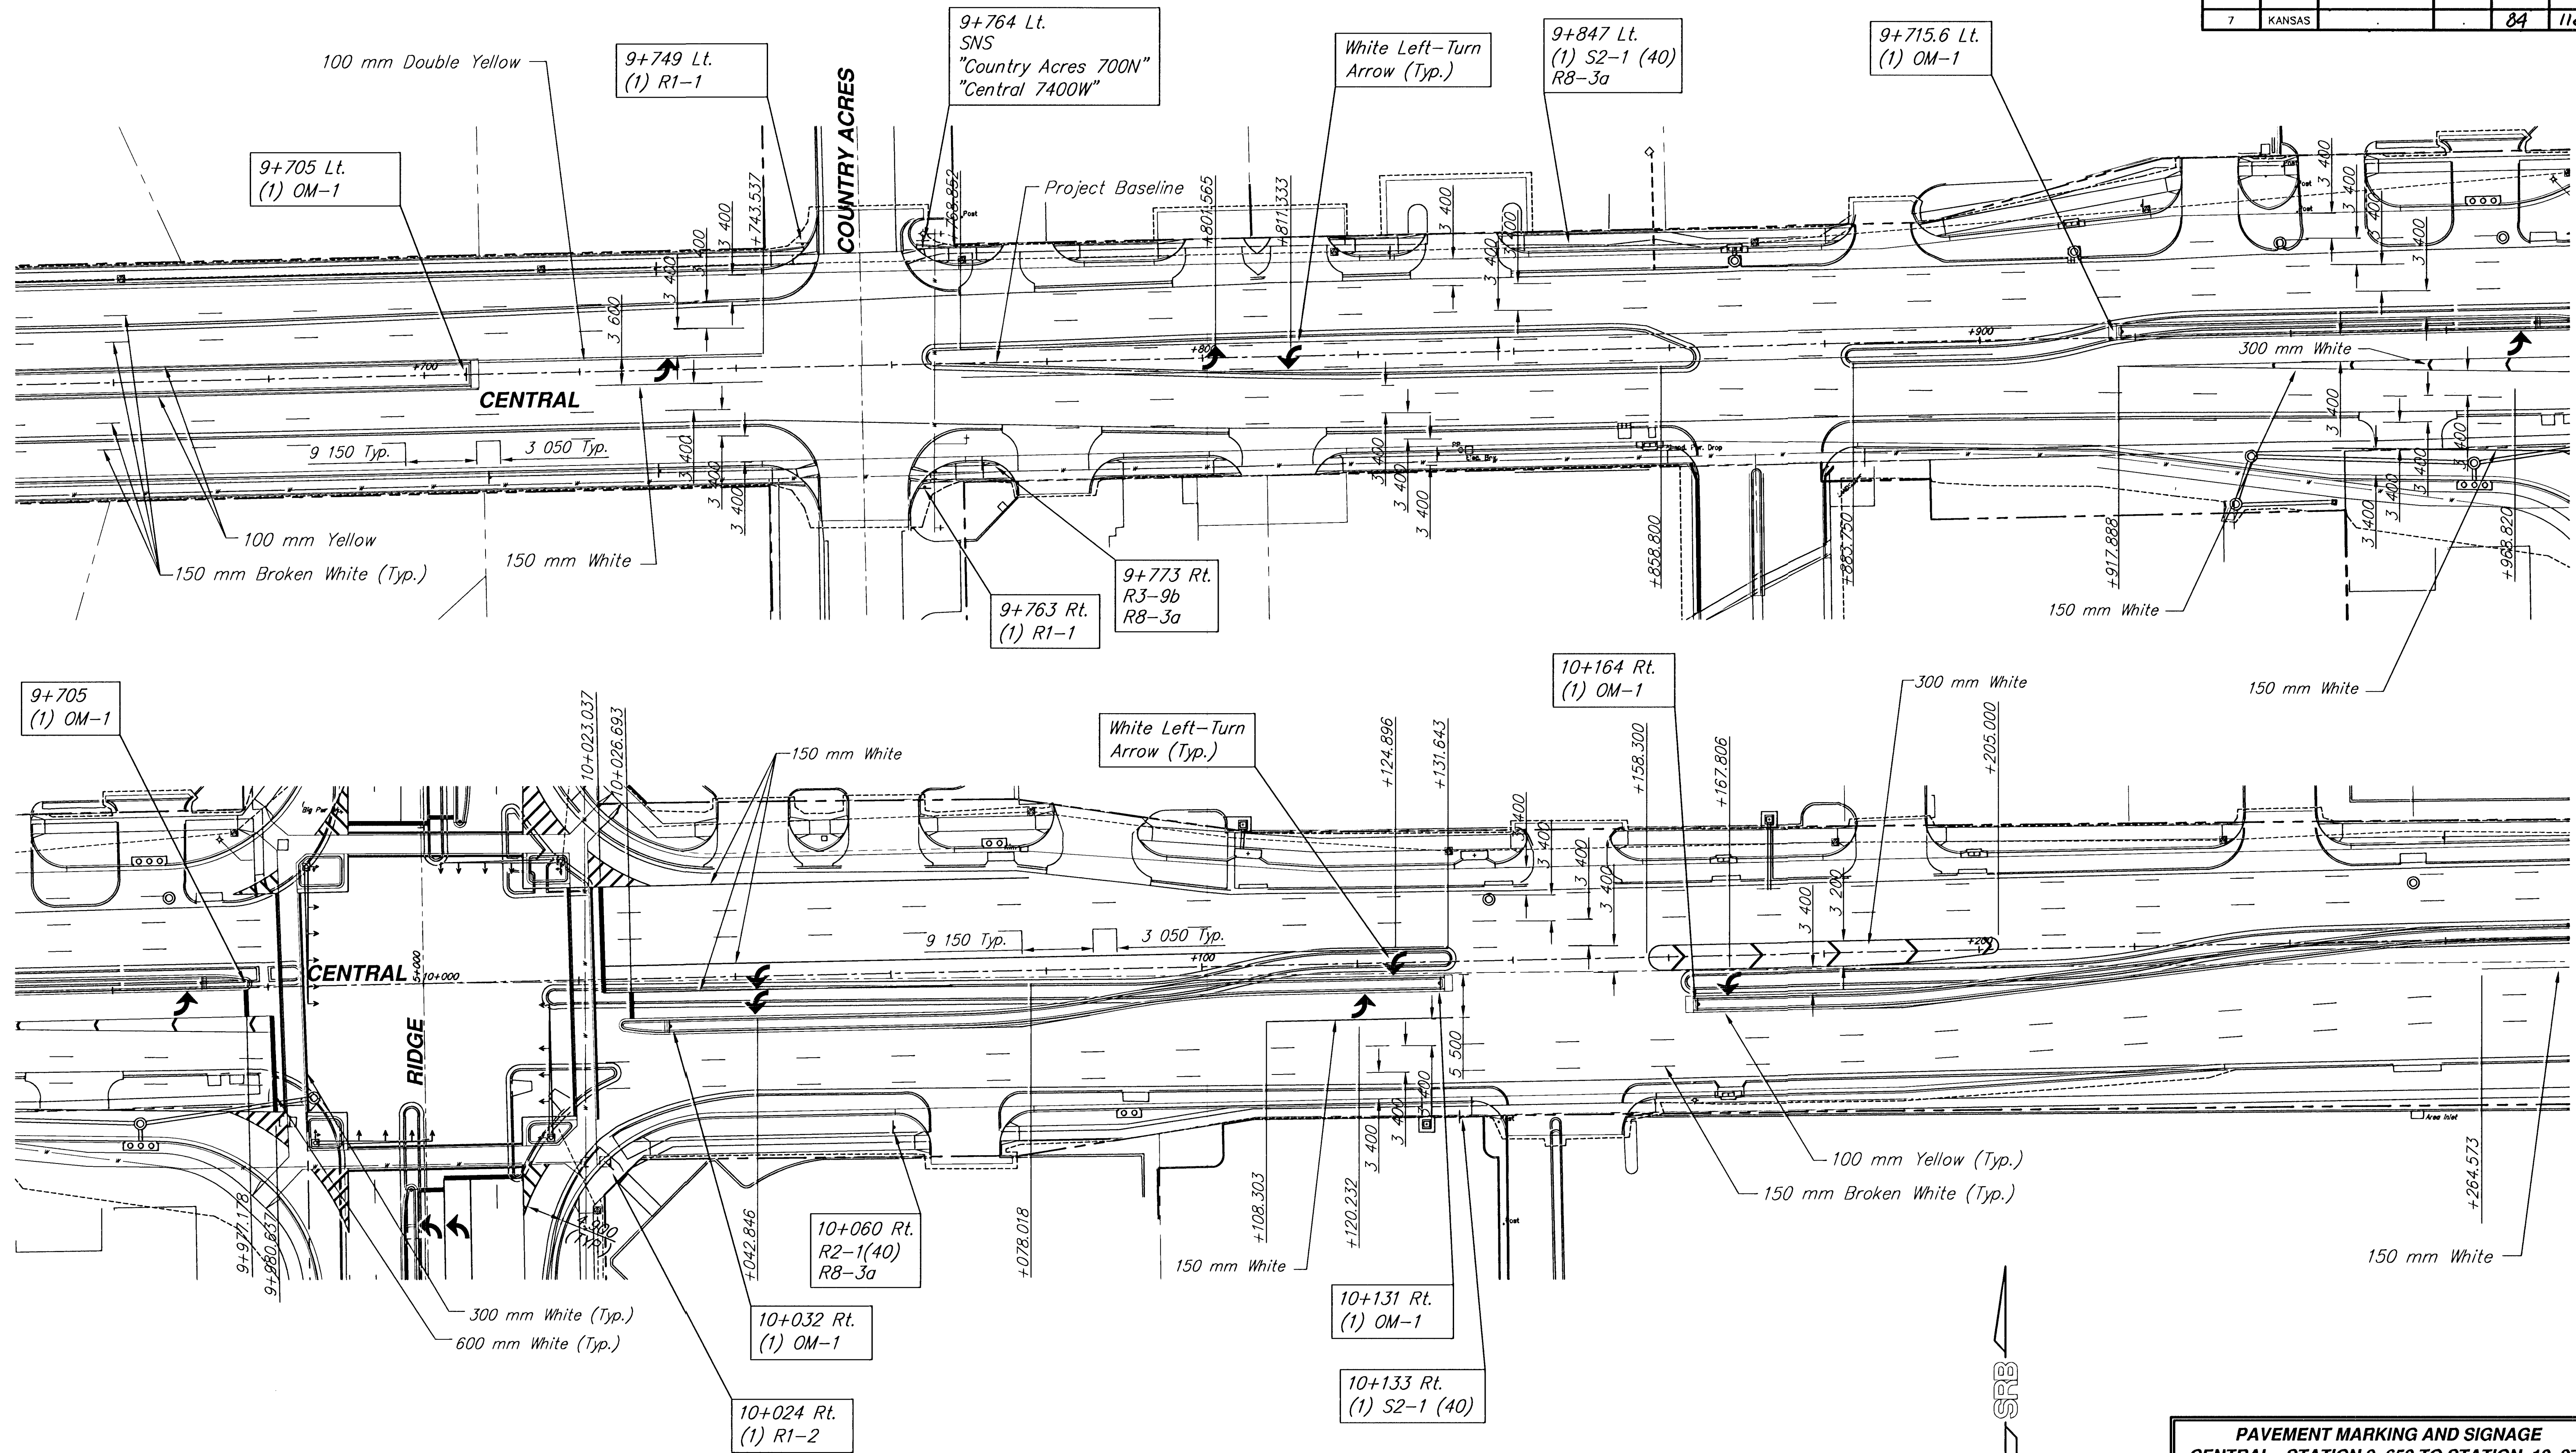

SEE TRAFFIC SIGNAL
PLAN SHEET 62 FOR
MASTARM-MOUNTED SIGNS.

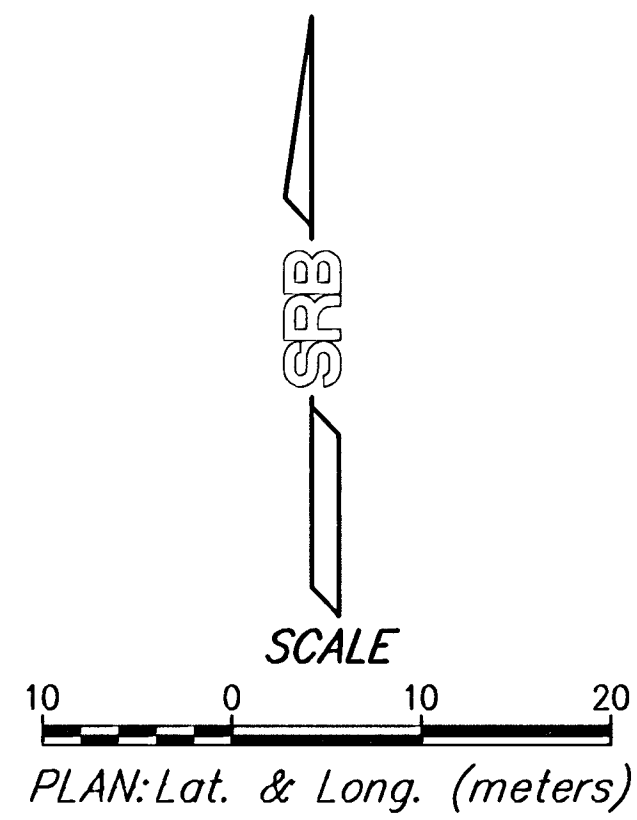

PAVEMENT MARKING AND SIGNAGE CENTRAL - STATION 9+650 TO STATION 10+275					
SRB		924 NORTH MAIN WICHITA, KANSAS 67203 http://www.telat.com/~srb		316-264-8008 FAX: 316-4821 E-Mail: srbs@telat.com	
SAVOY, RUGGLES & BOHM, P.A. ENGINEERING & SURVEYING					
PROJECT NUMBER					
DESIGNED JRA	DESIGN CMB/KWL	REVIEW	DATE Dec. 13, 2000	UTILITY SRB JOB 1218T	PRINTED 84 118