
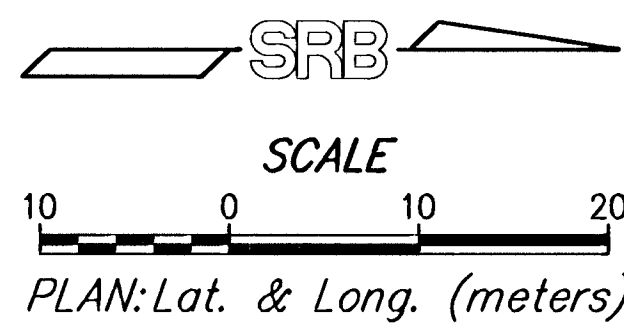
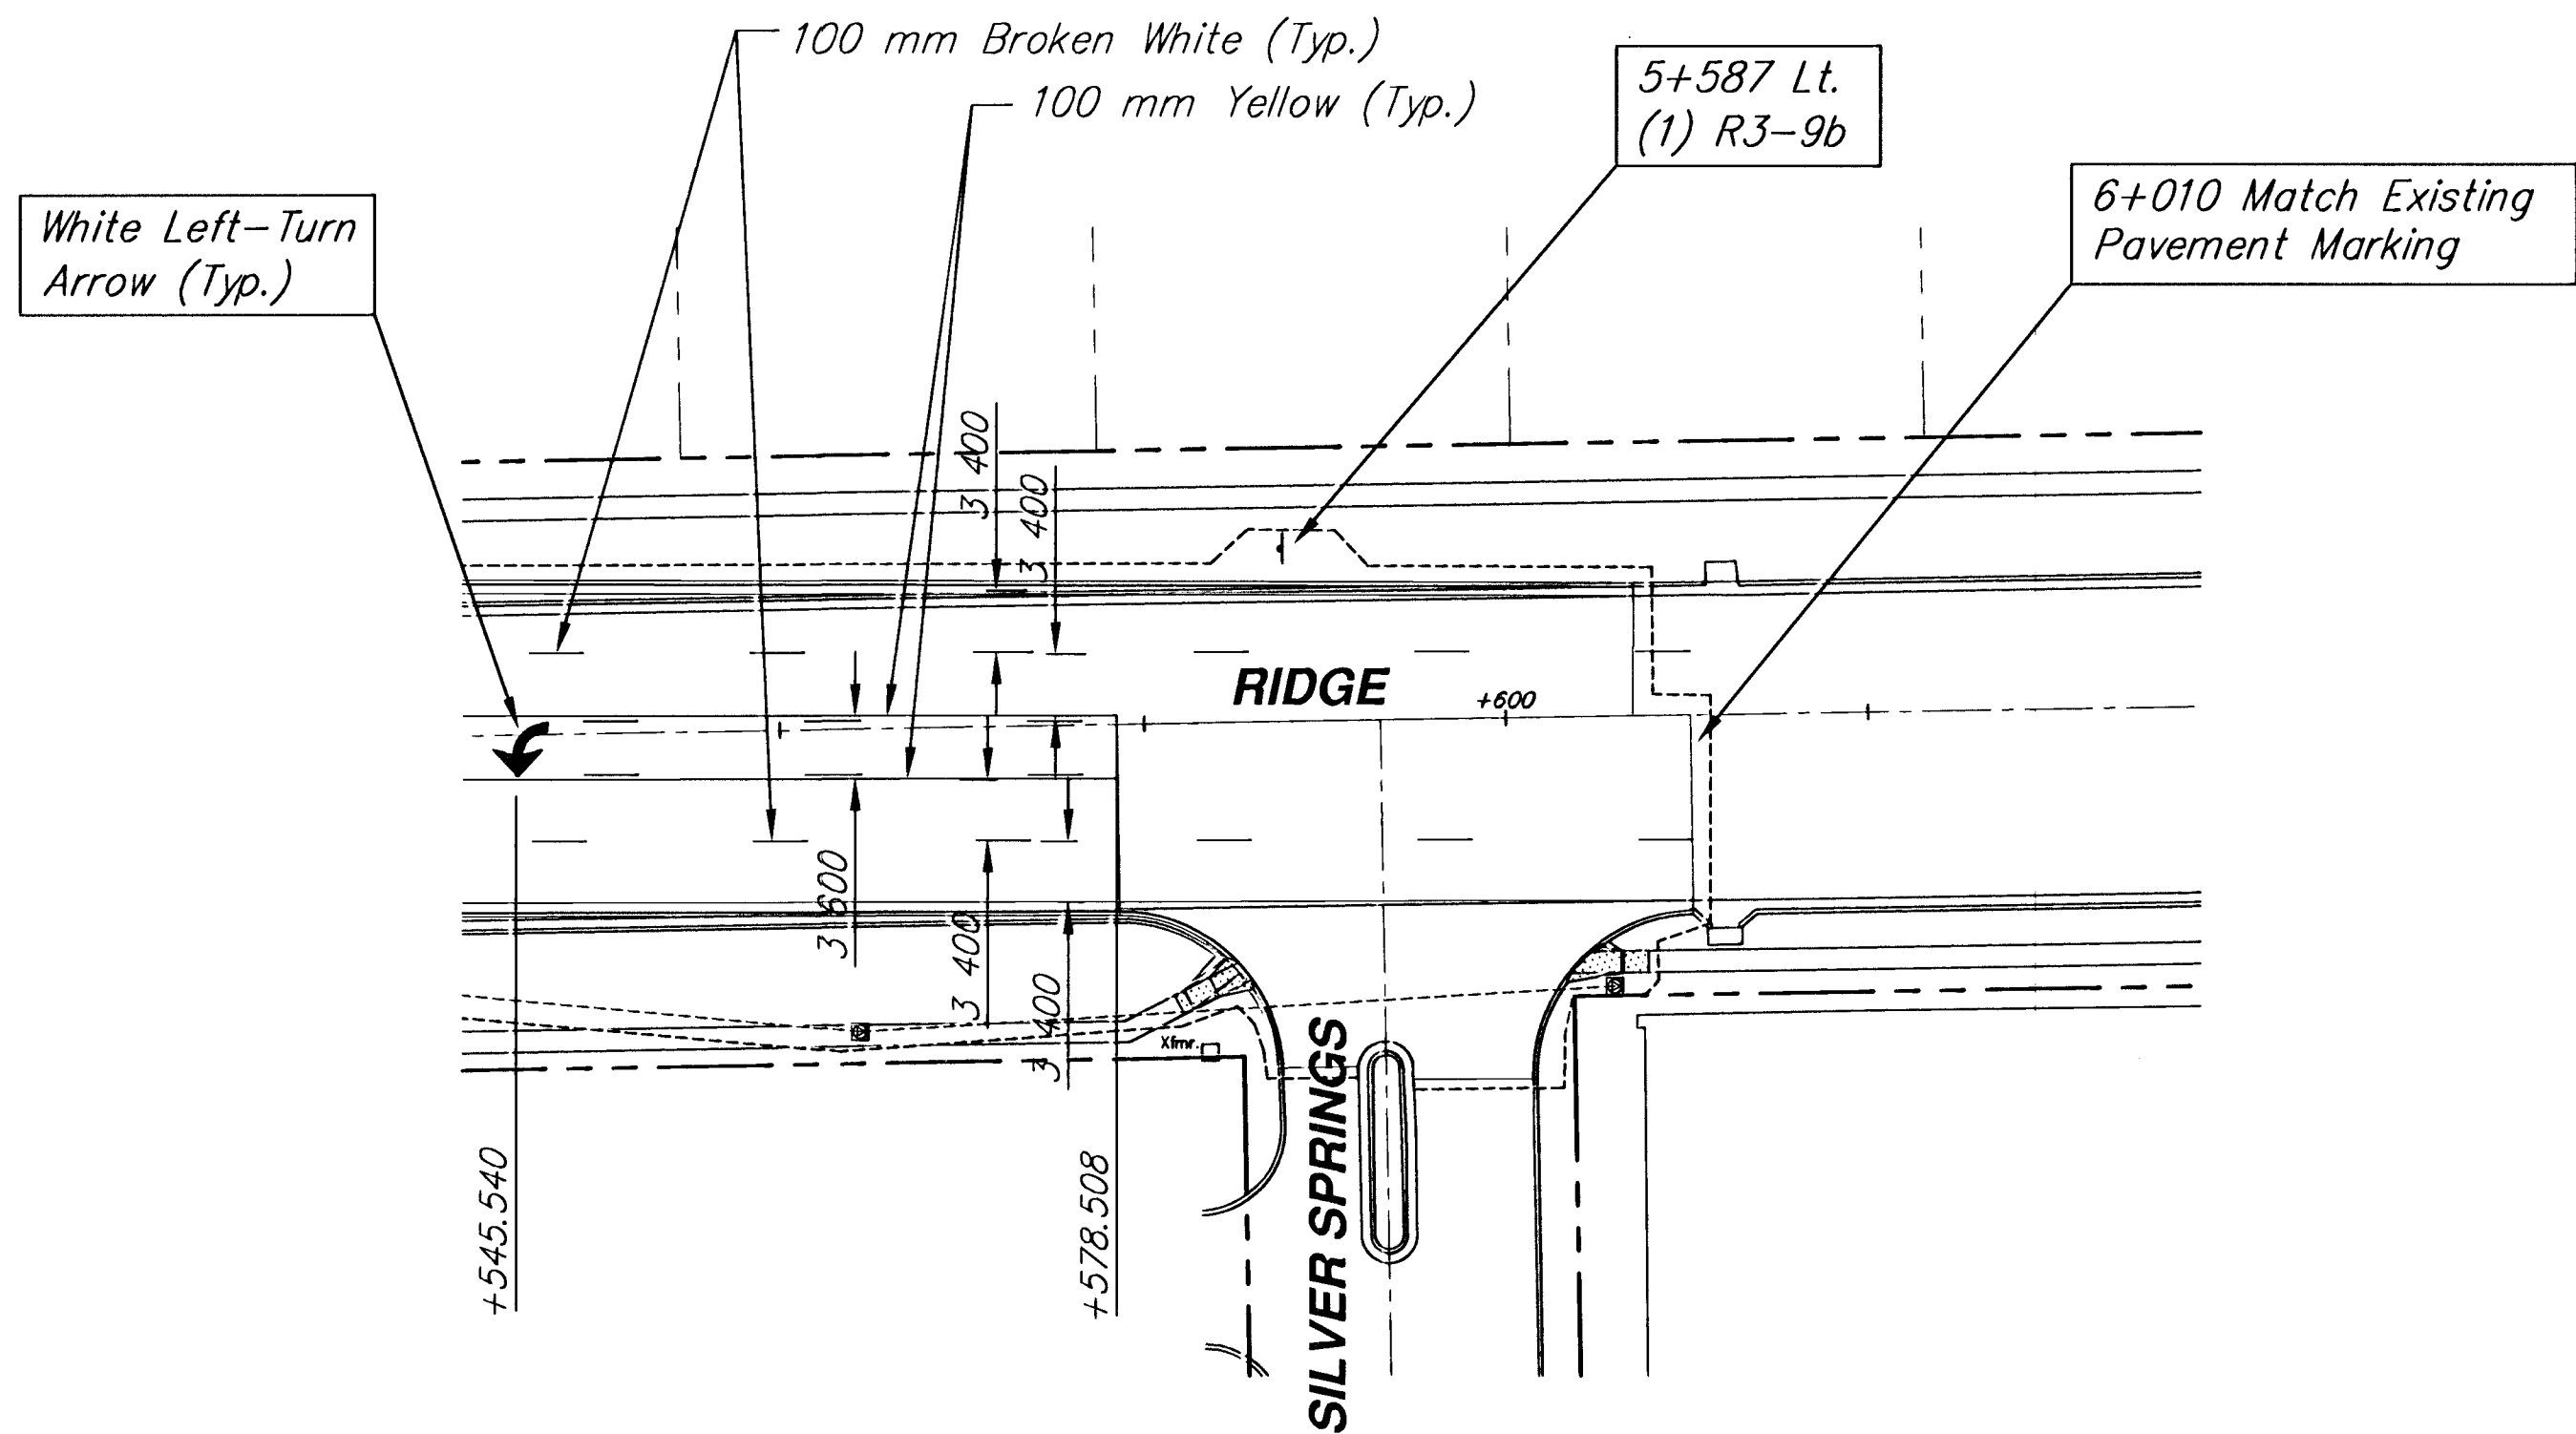


DATE	BY
REFERENCES NOTED	REFERENCES CHECKED

FHWA REGION NO.	STATE	PROJECT NUMBER	FISCAL YEAR	SHEET NUMBER	TOTAL SHEETS
7	KANSAS			87	118

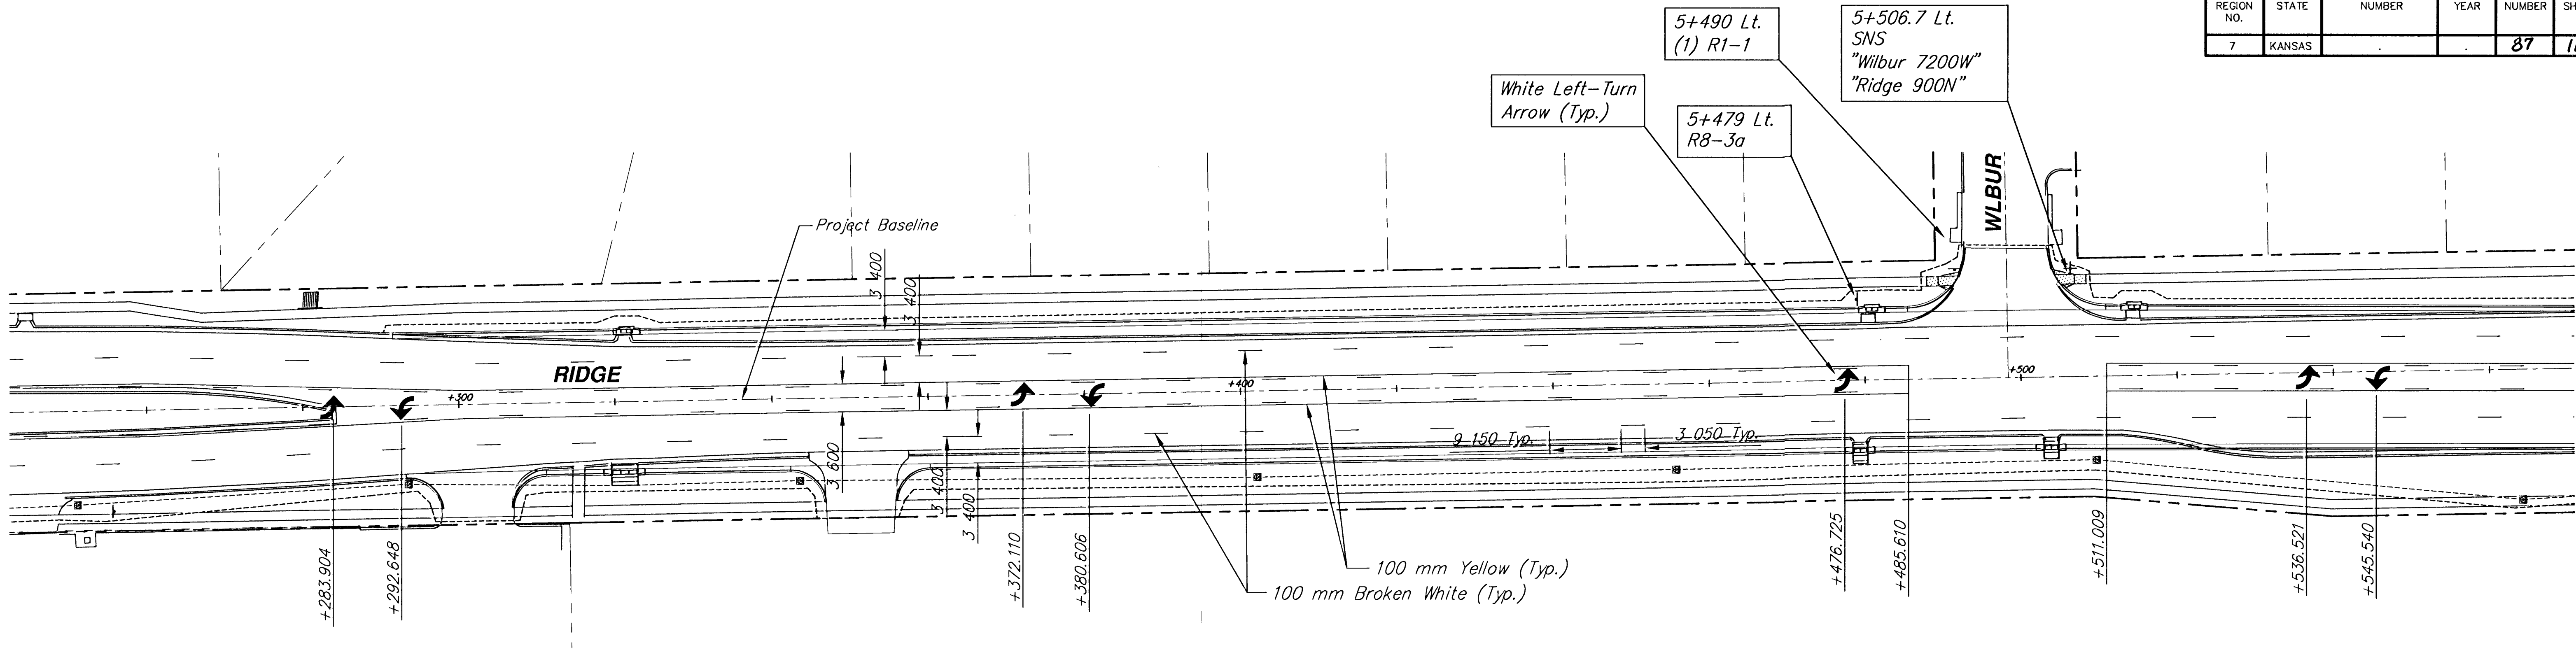

PAVEMENT MARKING AND SIGNAGE					
RIDGE - STATION 5+275 TO STATION 5+625					
SRB	924 NORTH MAIN		315-254-8008		REVISED
	WICHITA, KANSAS 67203		FAX 254-4621		
	http://www.telat.com/~srb		E-MAIL: srbs@telat.com		
SAVOY, RUGGLES & BOHM, P. A.					
ENGINEERING & SURVEYING					
PROJECT NUMBER					
DRAWN	DESIGN	REVIEW	DATE	UTILITY	SRB JOB
JRA	CMB/KWL		Dec. 13, 2000		1218T
					DATE PLOTTED: 02
					87
					118