

[illegible]

600
75
Typ.
25
600
300
1.80
D9-2 &
SUPPL.

900
75
Typ.
25
2.10
W10-1

44 x 44 Sign Post

Bolt

Finished Grade

56 x 56 x 450
Anchor Sleeve.

50 x 50 x 900 Sign Post Anchor

DETAIL

ES:


ALL INSTALLATIONS THE FIRST HOLE ABOVE THE FINISHED
DE LEVEL IN ALL THREE UNITS MUST BE IN LINE FOR
TERVATION OF THE BOLT.

BOLTS AND NUTS FOR FASTENING THE SIGNS AND SIGN
T ASSEMBLY SHALL COMPLY WITH SECTION 1614 AND
WASHERS SHALL COMPLY WITH SECTION 1614 OF THE
NDARD SPECIFICATIONS FOR STATE ROAD AND BRIDGE
STRUCTION (1980 EDITION) AND SHALL BE SUBSIDIARY

LETTER, NUMBER & SYBOL SIZES, SPACING & COLORS
SIGN COLORS SHALL CONFORM TO THE CURRENT
UAL ON UNIFORM TRAFFIC CONTROL DEVICES."

SIGN MATERIALS TO BE 0.080" ALUMINUM.

THE CITY OF WICHITA CITY ENGINEER'S OFFICE CITY HALL - SEVENTH FLOOR 436 NORTH MAIN STREET WICHITA, KANSAS 67202 (316) 268-8114 FAX	SIGNING DETAILS	
	M. E. LINDEBAK P.E. - CITY ENGINEER	
	PROJECT NUMBER	INDEX CODE
	DATE MAR 98	SHEET 89 OF 118

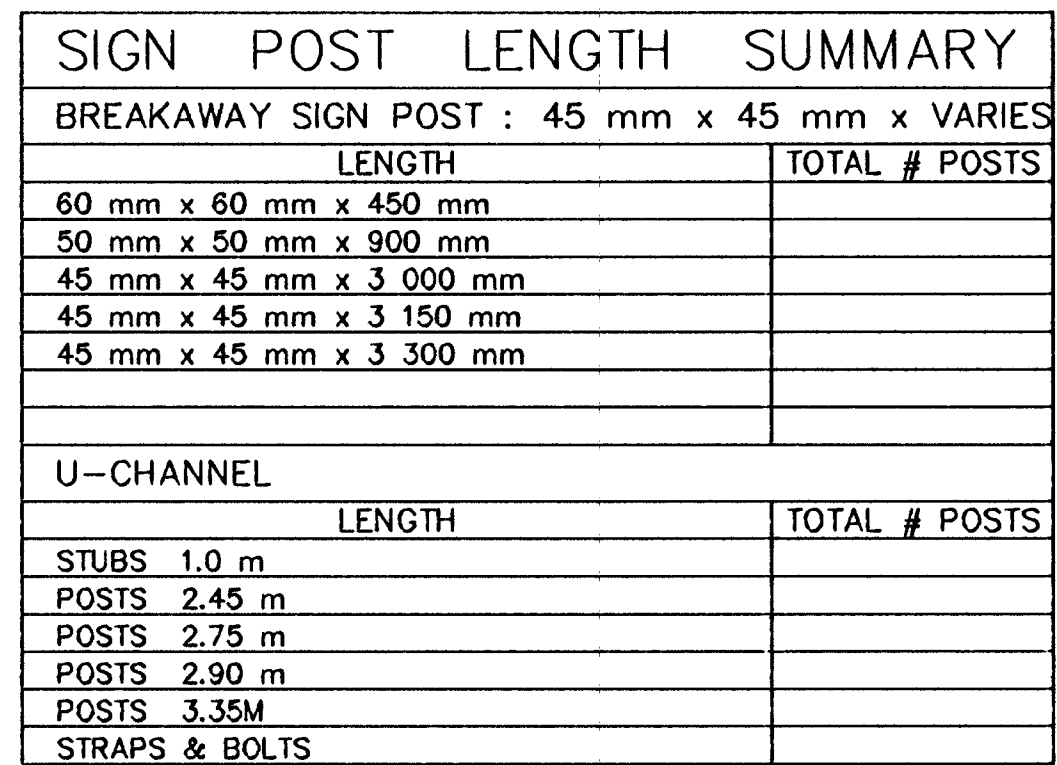


SIGN DESCRIPTION				
CLASS.	TYPE	PROCESS	SIZE	AREA
R1-1	STOP SIGN	REV. SCREEN	750 mm x 750 mm	0.48 Sq. M.
R3-7R	RT. LANE MUST TURN RT.	DIR. SCREEN	750 mm x 750 mm	0.56 Sq. M.
R2-1	SPEED LIMIT	DIR. SCREEN	600 mm x 750 mm	0.45 Sq. M.
Ø	SNOW EMERGENCY ROUTE	DIR. SCREEN	300 mm x 450 mm	0.14 Sq. M.
Ø	NO PARKING/BUS STOP	DIR. SCREEN	300 mm x 600 mm	0.18 Sq. M.
S-1	NO LT. TURN AT KELLOGG	DIR. SCREEN	600 mm x 900 mm	0.54 Sq. M.
R3-9b	TWO WAY LEFT TURN ONLY	DIR. SCREEN	600 mm x 900 mm	0.54 Sq. M.
D9-2	HOSPITAL	DIR. SCREEN	600 mm x 600 mm	0.36 Sq. M.
SUPPL	SUPPLEMENTAL "I"	DIR. SCREEN	300 mm x 300 mm	0.09 Sq. M.
OM-3R	OBJECT MARKER	DIR. SCREEN	300 mm x 900 mm	0.27 Sq. M.
W10-1	RAILROAD CROSSING	DIR. SCREEN	900 mm Dia.	0.64 Sq. M.
R4-7	KEEP RIGHT	DIR. SCREEN	600 mm x 750 mm	0.45 Sq. M.
R1-2	YIELD	REV. SCREEN	900 x 900 x 900	0.35 Sq. M.
R3-1L	NO LEFT TURN	DIR. SCREEN	600 mm x 600 mm	0.36 Sq. M.
OM-1	OBJECT MARKER	DIR. SCREEN	450 mm x 450 mm	0.20 Sq. M.

RECAPITULATION OF MATERIALS		
ITEMS	TOTAL	UNIT
SIGN FACE, HIGH INTENSITY HA (REFLECTIVE SHEETING)		S.M.
STEEL "U" CHANNEL SIGN POST		Meter
BREAKAWAY SIGN POST, 45 mm x 45 mm x VARIES		Meter
BREAKAWAY ANCHORSLEEVE, 60 mm x 60 mm x 450 mm		Meter
BREAKAWAY SIGN POST ANCHOR, 50 mm x 50 mm x 900 mm		Meter


RECAPITULATION OF MATERIALS		
ITEMS	TOTAL	UNIT
SIGNING	LUMP SUM	L.S.

-
- 44 x 44 Sign Post
- Flat Washer
- 8 Hex Head Bolt
- 56 x 56 x 450 Anchor Sleeve
- 50 x 50 x 900 Sign Post Anchor
- Flat Washer
- Lock Washer
- 8 Hex Nut
- SECTION A-A

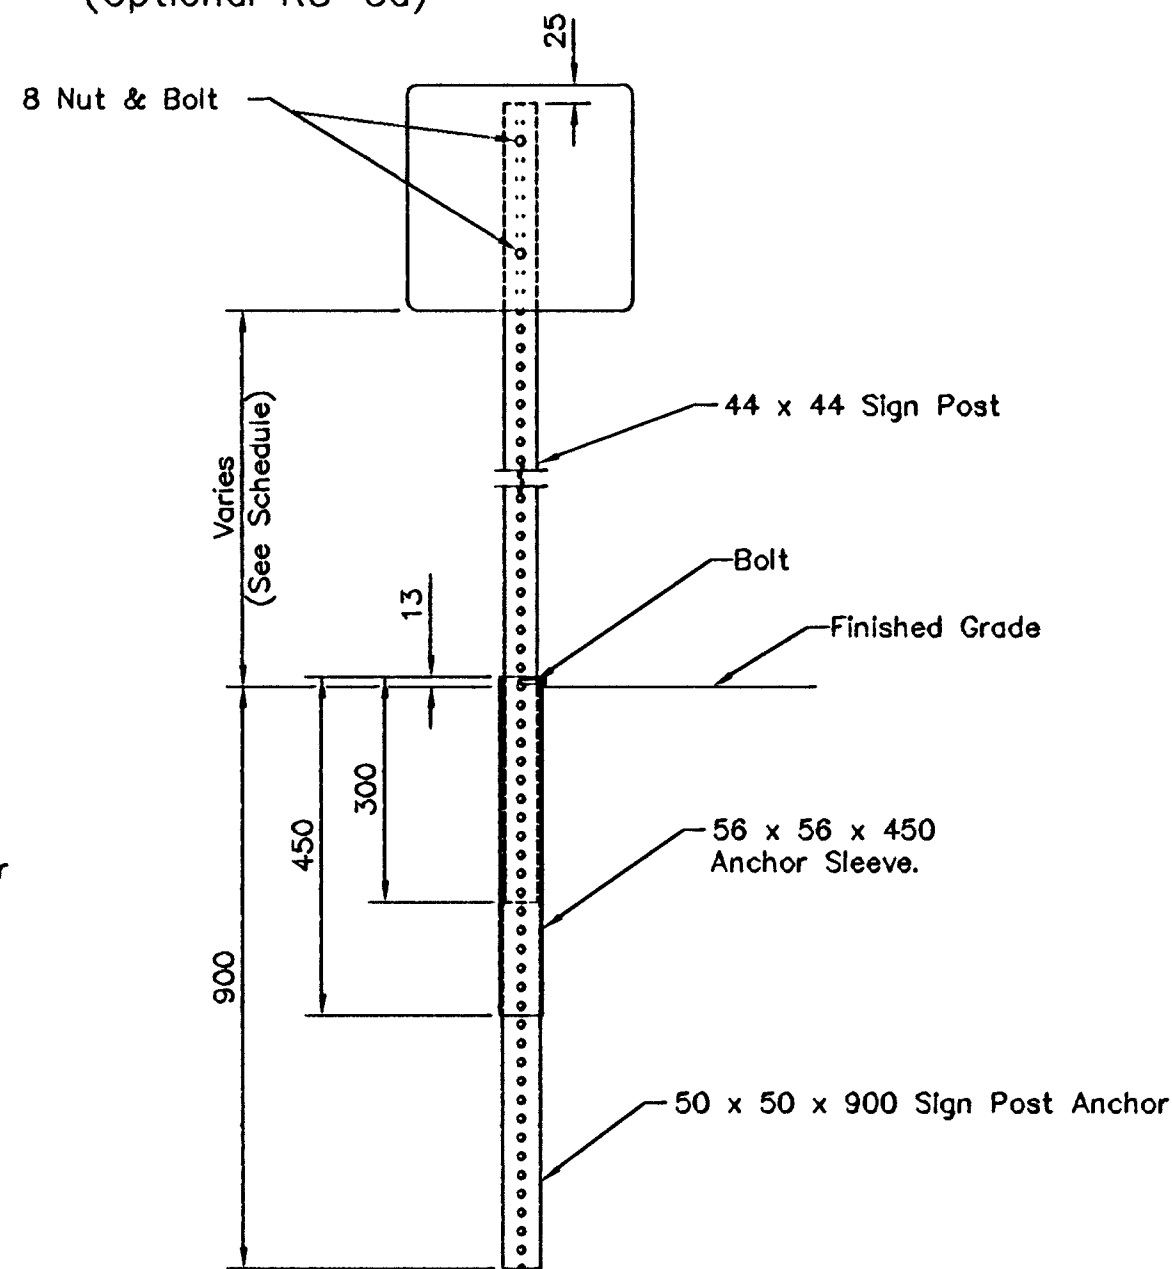


BREAK-AWAY SIGN POST DETAIL

ALL SIGN MATERIALS TO BE 0.080" ALUMINUM.

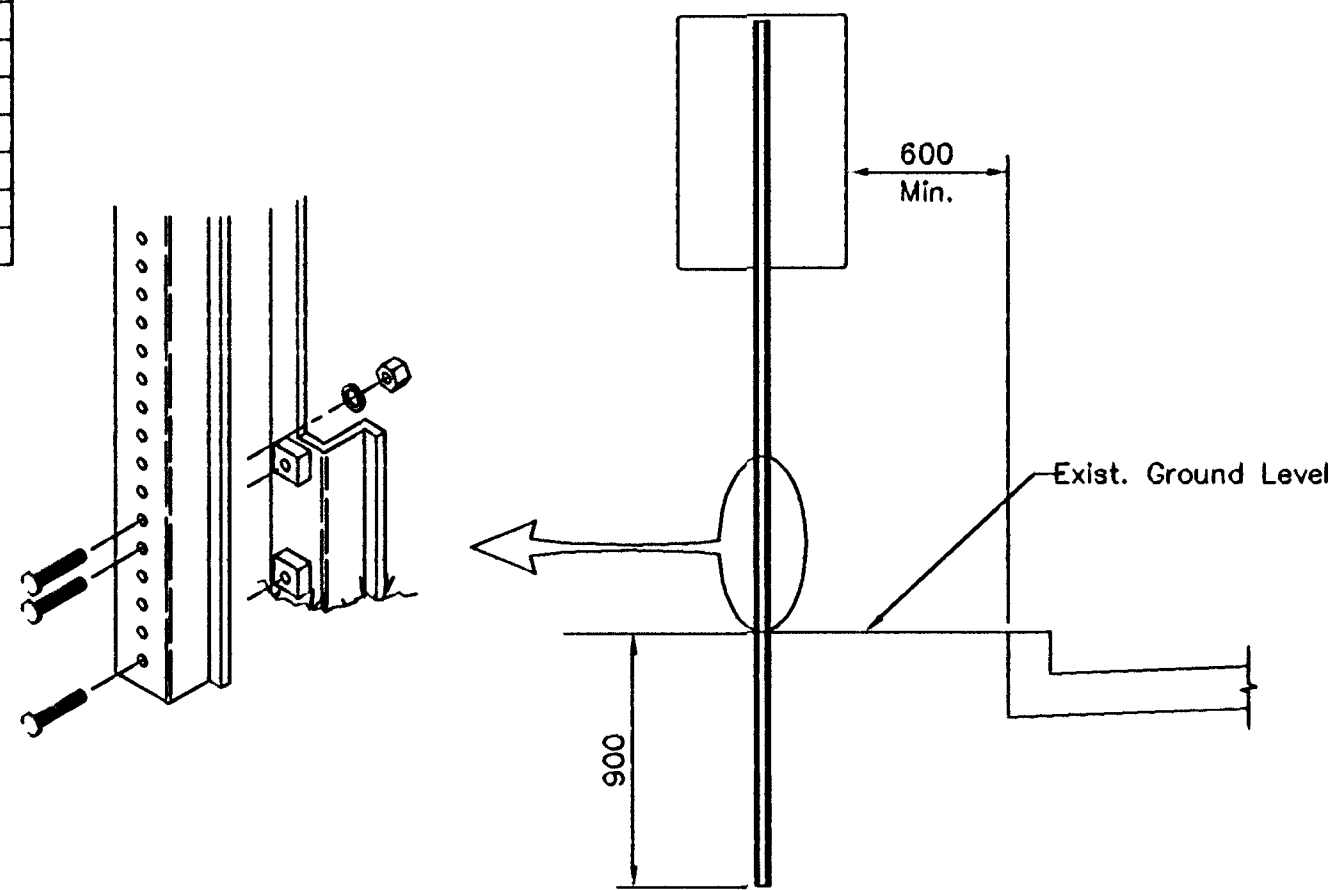

TRAFFIC SIGN INSTALLATION DETAIL

FOR SIGNS NOT GREATER THAN 12" WIDE

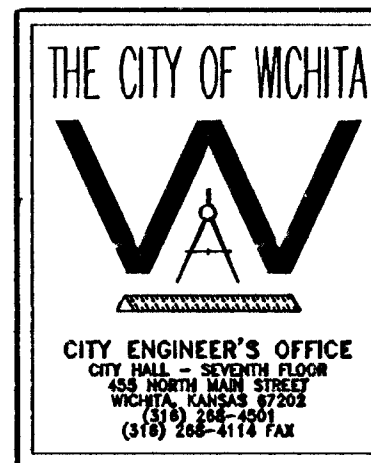

M. E. LINDEBAK P.E. - CITY ENGINEER

PROJECT NUMBER

INDEX CODE

DATE
MAR 98

SHEET 89 OF 118